


SITE PLAN
SCALE 1:500

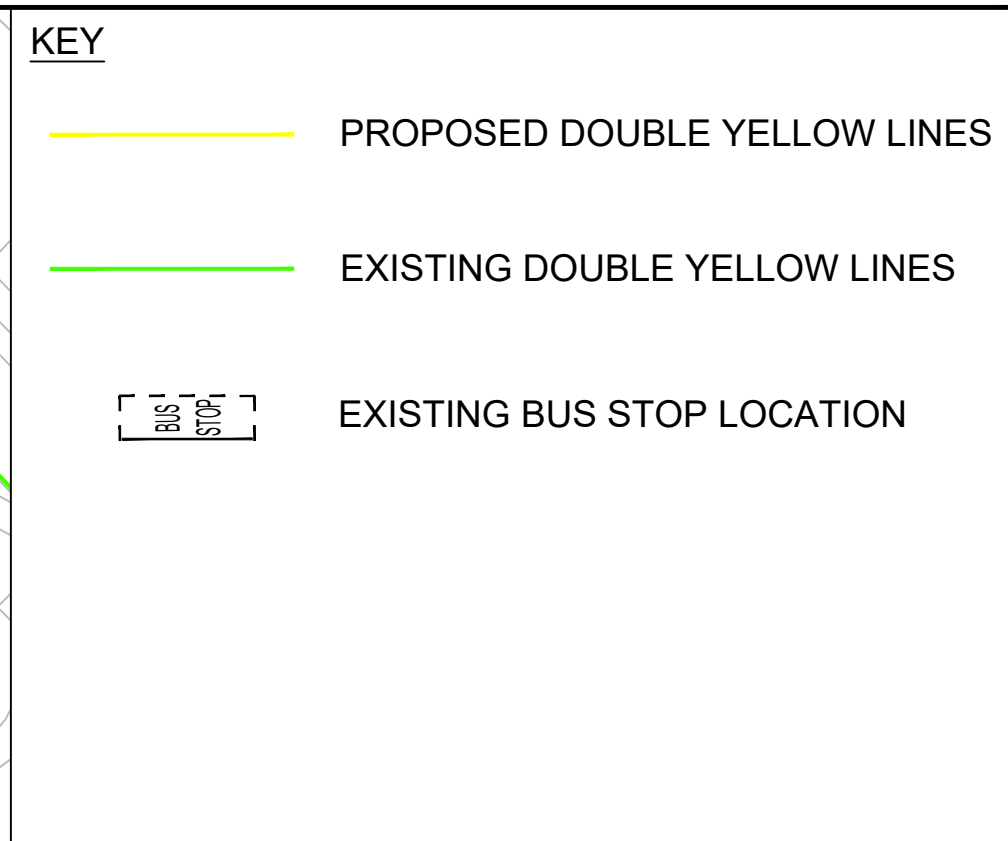

LOCATION PLAN
SCALE 1:2000

KEY

- PROPOSED DOUBLE YELLOW LINES
- EXISTING DOUBLE YELLOW LINES
- BUS STOP EXISTING BUS STOP LOCATION

THIS MAP IS BASED UPON ORDNANCE SURVEY MATERIAL WITH THE PERMISSION OF ORDNANCE SURVEY ON BEHALF OF THE CONTROLLER OF HIS MAJESTY'S STATIONERY OFFICE © CROWN COPYRIGHT. UNAUTHORISED REPRODUCTION INFRINGES CROWN COPYRIGHT AND MAY LEAD TO PROSECUTION OR CIVIL PROCEEDINGS. SUFFOLK COUNTY COUNCIL. LICENCE NO. 100023395. 2024.

NOTES
 1) DO NOT SCALE FROM DRAWING
 2) Download OS BASE TILES.dwg and XREF to see OS Tiles.

REVISION(S)	REV.	DATE	INTL.
DESCRIPTION			

PROJECT TITLE Nightingale Avenue, Reydon Double Yellow Lines				ORIGINATOR WS	CHECKER JC	DESIGNER AD	REVIEWER
DRAWING TITLE Double Yellow Lines Extents				SCALE(S) ORIGINAL SIZE A3 AS SHOWN		DATE 16/01/2023	
				DRAWING NUMBER 231219/GA/001		REVISION 00	

follow us on social media

report a fault highwaysreporting.suffolk.gov.uk

what's happening in my area? <https://one.network>

Working together to build a positive legacy for Suffolk

Phoenix House, 3 Goddard Road, Ipswich, Suffolk IP1 5NP.
Highways enquiries: 0345 606 6171 www.suffolk.gov.uk/highways