

DATED

19 March

2025

SUFFOLK COUNTY COUNCIL

(1)

- and -

HE2 BRISTOL 1 LIMITED PARTNERSHIP
acting through it's General Partner, HE2
Bristol 1 GP Limited

(2)

AGREEMENT

made pursuant to Sections 278 of the Highways Act 1980
and any other enabling power relating to
the development of land adjacent to Haverhill Business Park, Bumpstead Road,
Haverhill, Suffolk

Nigel Inniss
Monitoring Officer
Assistant Director - Governance, Legal & Assurance
Suffolk County Council
Endeavour House
8 Russell Road, Ipswich
Suffolk IP1 2BX

Ref: RP/80719/LEGAL

THIS AGREEMENT is made the 19 day of March 2025
BETWEEN the following parties :-

- (1) **SUFFOLK COUNTY COUNCIL** of Endeavour House 8 Russell Road Ipswich Suffolk IP1 2BX ("the County Council")
- (2) **HE2 BRISTOL 1 LIMITED PARTNERSHIP** (company registration number LP019773) acting through it's General Partner, **HE2 Bristol 1 GP Limited** (company number 11558918) of 7th Floor, 50 Broadway, London, England, SW1H 0DB ("the Developer")

RECITALS AND DEFINITIONS

A. In this Agreement unless the context otherwise requires the following words shall have the following meanings :-

| | |
|-----------------------------------|--|
| "1980 Act" | Means the Highways Act 1980 (as amended) |
| "Cash Deposit" | Means the cash deposit for all of the Highway Works such cash deposit to be held by the County Council should the Developer default in the execution of its obligations to carry out the Highway Works and to maintain the same in accordance with the provisions of this Agreement then the County Council will call upon the Cash Deposit to provide the full sums necessary to carry out and maintain the Highway Works |
| "Cash Deposit Figure" | Means sum of £25,740 (twenty-five thousand and seven hundred and forty pounds) being the cost of the Highway Works plus 10 per cent |
| "Certificate of Final Completion" | Means any of the certificates referred to in paragraph 2.13 of this Agreement |
| "CDM Regulations" | Means the Construction (Design and Management) Regulations 2015 (SI 2015/51) |
| "Commutated Sums" | Means the sum of £3,285.00 (Three Thousand Two Hundred and Eighty Five Pounds) which is calculated towards the cost |

of the County Council's future maintenance liability of the Highway Works.

"Director" Means the County Council's Executive Director of Growth, Highways and Infrastructure or other officers of the County Council acting under his hand

"Highway Works" Means the works detailed on the Works Drawings and as set out in Schedule 2 of this Agreement

"Plan" Means the plan annexed hereto with the reference number 2018-294 163 P3

"Site" Means land situated at Icen Way, Haverhill, Suffolk shown edged red for identification only on the inset on the attached Plan

"Substantial Completion" Means complete to the reasonable satisfaction of the Director and so that the Highway Works can be used for the purpose and operate in the manner for which they were designed, and the "Date of Substantial Completion" and "Certificate of Substantial Completion" shall be construed accordingly

"Works Drawings" Means the attached drawings bearing the numbers referred to in Schedule 1 or any subsequent revision of them which has been approved or requested by the Director and which relate to the Highway Works

- (A) The County Council is the Local Highway Authority (except for trunk roads) for the purposes of the 1980 Act for the area within which the Site is situated and the Highway Works will be carried out
- (B) Haverhill UK ELP (company number 14172804) of 27 Old Gloucester Street, London, WC1N 3AX are the registered proprietors with title absolute of the Site registered at the Land Registry under Title Number SK397504
- (C) The Developer intends to develop the Site
- (D) HE2 Bristol 1 Limited Partnership, through it's General Partner, HE2 Bristol 1 GP

Limited, may execute, deliver and perform all deed, contracts and other undertakings and engage in all activities and transactions as may in the opinion of HE2 Bristol 1 Limited Partnership be necessary or advisable in order to carry out the Highway Works.

- (E) The County Council considers that the Highways Works as shown on the Works Drawings and detailed in Schedule 2 need to be carried out and the County Council considers that entering into this Agreement will be of benefit to the public

NOW THIS DEED WITNESSES as follows :-

1. LEGAL EFFECT

- 1.1 In this Agreement unless the context otherwise requires :-

1.1.1 Words importing the singular meaning where the context so admits include the plural meaning and vice versa; and

1.1.2 Words of the masculine gender include the feminine and neuter genders and words denoting actual persons include companies, corporations and firms and all such words shall be construed interchangeably in that manner; and

1.1.3 "party" or "parties" means a party or parties to this Agreement; and

1.1.4 references to any party shall include the successors in title and assigns of that party; and in the case of the County Council the successors to its statutory functions;

1.1.5 where a party includes more than one person any obligations of that party can be enforced against all of them jointly and severally unless there is an express provision otherwise; and

1.1.6 the headings and contents list in this Agreement shall not form part of or affect its construction; and

1.1.7 references to clauses schedules and paragraphs are references to clauses in and schedules to this Agreement and paragraphs in schedules to this Agreement; and

1.1.8 where a party or any officer or employee is required to give its consent approval or agreement to any specific provision in this Agreement such approval or agreement shall not be unreasonably withheld or delayed; and

- 1.1.9 any mention herein of any act or of any section regulation or statutory instrument shall be deemed to refer to the same source as at any time amended and where such act section regulation or statutory instrument has been replaced consolidated or re-enacted with or without amendment such mention shall be deemed to refer to the relevant provision of the updating consolidating or re-enacting act or section or regulation or statutory instrument
- 1.2 This Agreement and the covenants that appear hereinafter are made pursuant to Section 278 of the 1980 Act Section 111 of the Local Government Act 1972, Section 1 of the Localism Act 2011 and all other enabling powers to the intent that the provisions of this Agreement shall bind the Site and the parties hereto and all persons deriving title through or under them
- 1.3 No waiver (whether express or implied) by the County Council of any breach or default by the Developer in performance or observance of any of the covenants or obligations in this Agreement shall constitute a continuing waiver and no such waiver shall prevent the County Council from enforcing any of the covenants or from acting upon any subsequent breach or default
- 1.4 Any provision of this Agreement which is or may be unlawful void or unenforceable shall to the extent of such unlawfulness invalidity or unenforceability be deemed severable and shall not affect any other provision of this Agreement
- 1.5 This Agreement shall be governed and interpreted in accordance with the laws of England and shall be determined in the Courts of England and Wales
- 1.6 *Not used*
- 1.7 The Developer covenants and undertakes with the County Council that from the date of this Agreement it will (unless otherwise agreed by the County Council) carry out and comply with the obligations set out in this Agreement
- 1.8 The County Council, without prejudice to its statutory powers and duties, hereby appoints the Developer to act as its agent and gives to the Developer licence (in so far as is reasonably necessary) to enter into and upon and remain upon the public highway to carry out the construction of the Highway Works within the timescales referred to in Schedule 2 or such other period as may be agreed in writing by the Director, provided that this licence shall not extend to the Developer's successors in title or assigns unless otherwise agreed in writing by

the Director prior to that successor or assignee commencing work in the public highway

- 1.9 The Developer covenants with the County Council as Highway Authority to comply with the provisions of the New Roads and Street Works Act 1991 and the Traffic Management Act 2004, and any amendments thereof
- 1.10 It is hereby agreed and declared that the provisions of the Contracts (Rights of Third Parties) Act 1999 shall not apply to this Agreement
- 1.11 The Developer shall be the only client for the purpose of the CDM Regulations and the Developer agrees to undertake the obligations of a client under the CDM Regulations and to use all reasonable endeavours to ensure that the Highway Works are carried out in accordance with the CDM Regulations. The Developer shall indemnify and keep the County Council indemnified against any breach of the Developer's obligations under this clause
- 1.12 *Not used*
- 1.13 *Not used*
- 1.14 This Agreement is a Deed. Any financial default will be declared by the County Council and registered as a Local Land Charge under section 278(5)(c) of the 1980 Act
- 1.15 If the Highway Works have not been commenced within one (1) year from the date of this Agreement, save as this period is otherwise extended in writing by the Director at his discretion, then this Agreement shall lapse and be of no further effect (save to the extent already complied with) and the Developer agrees to pay to the County Council any costs properly incurred by the County Council prior to the lapse of this Agreement (which have not already been paid) including but not limited to those costs set out in clause 3.5 of this Agreement
- 1.16 Where, in accordance with clause 1.15 above the Director, at his discretion, agrees in writing to an extension to the period of one (1) year after which this Agreement shall lapse, this Agreement shall lapse at the end of such period as agreed in writing by the Director
- 1.17 Where the Agreement has lapsed in accordance with clauses 1.15 or 1.16, the County Council may release to the Developer the Cash Deposit and interest applied at the Bank of England Base Rate minus 2 basis points, compounding annually at financial year end on receipt of a written request. If for any period, the Bank of England Base Rate is at or below 0.02% then no interest shall be

payable for that period by any party to this agreement. For the avoidance of doubt nothing in this clause requires the County Council to repay those sums payable under clause 3.5 of this Agreement save for any Commuted Sums not spent or committed

- 1.18 Upon request and approval of the County Council, which shall not be unreasonably withheld, the Parties agree that this Agreement may be novated in whole to a third party. The third party shall enter into a deed of novation in a form reasonably required by the Developer and County Council. Following the deed of novation, the Developer shall be released from all obligations and liabilities contained within this Agreement and the third party shall assume all obligations and liabilities contained within the Agreement as if it were an original party to this Agreement.

2 HIGHWAY WORKS

- 2.1 All works and activities to be carried out under the terms of this Agreement (including for the avoidance of doubt such works as are of a preparatory ancillary or of a maintenance nature) are (save where expressly provided otherwise) to be at the sole expense of the Developer and at no cost to the County Council
- 2.2 No work on the Highway Works shall commence and no contract or contracts in respect of the construction of the Highway Works shall be let until full details of the Highway Works have been submitted to the Director and the Director has given his written approval to the Highway Works and for the avoidance of doubt this Agreement does not constitute the written approval required under this clause
- 2.3 The Developer shall provide all relevant notices to the County Council under the New Roads and Street Works Act 1991 and Traffic Management Act 2004, and any amendments thereof
- 2.4 Insofar as the County Council as Highway Authority is required by any legislation regulation direction or code of practice (including in particular but without prejudice to the generality of the foregoing the New Roads and Street Works Act 1991) to serve a notice or notices in respect of the Highway Works on undertakers or other persons the Developer shall comply with such requirement on behalf of the County Council before the Highway Works commence and shall thereafter assume on behalf of the County Council such responsibilities as follow on therefrom in particular during the construction of the Highway Works

- 2.5 The Developer shall give due consideration to adjoining owners and occupiers at all times and shall organise activities relating to the Highway Works in such a manner as to cause the least practicable disruption
- 2.6 The Developer shall display and maintain prominent notices around the perimeter of the Site to warn the public of the dangers of entering the Site. However the display of such notices shall not relieve the Developer of any of his obligations and liabilities under this Agreement, the Control of Pollution Act 1974 or the Environment Protection Act 1990, or any amendments thereof
- 2.7 The Developer shall take or procure the taking of all necessary steps to avoid creating a nuisance from noise and from dust and as far as practicable the Highway Works are to be carried out in such a way that noise and dust are kept to a minimum
- 2.8 When the Highway Works are being executed the Developer shall institute at his own expense measures previously approved in writing by the Director to maintain the safe flow of traffic on the highways in the vicinity of the Site
- 2.9 No Highway Works within or affecting existing public highways will be permitted within the morning and evening peak periods i.e. 7.30 - 9.30 a.m. and 4.30 - 6.30 p.m. Monday to Friday except as agreed in writing by the Director
- 2.10 When the Highway Works are being carried out the Developer shall provide all watching and lighting as required and shall maintain all lights, guards, fencing and warning signs when and where necessary and undertake such further measures as may be reasonably required by the Director
- 2.11 Representatives of the County Council may enter upon the land on which the Highway Works are being carried out at any reasonable time to ascertain whether the terms of the Agreement are being or have been complied with
- 2.12 On Substantial Completion of the Highway Works :-
- 2.12.1 the Developer shall clear away and remove from the Site all constructional plant and temporary works of every kind and leave the Site in a safe, neat and tidy condition to the satisfaction of the Director
- 2.12.2 the Developer shall provide the County Council with 6 paper copies of the 'as constructed' drawings and a pdf thereof
- 2.12.3 the Director may issue a Certificate of Substantial Completion to the Developer

2.13 The Developer shall maintain the Highway Works for a period of eighteen (18) months (unless the Director agrees in writing a lesser period) from the issue of the related Certificate of Substantial Completion and prior to the expiration of this period the Developer shall reinstate and make good any damage or defect which may have arisen from any cause whatsoever or be discovered during the said period of eighteen (18) months (including any defect in or damage to the surface water drainage system) so as to place the highway and the Highway Works in a condition satisfactory to the Director. After the expiration of the period of eighteen (18) months and after any defects have been made good to the satisfaction of the Director he may issue at the written request of the Developer the Certificate of Final Completion in respect of the Highways Works

3 FINANCE

- 3.1 Where the Developer has provided a Cash Deposit, then after the issue of the Certificate of Substantial Completion the County Council will approve the release of up to 75% of the Cash Deposit Figure and upon the issue of the Certificate of Final Completion the County Council may release to the Developer the remainder of the Cash Deposit and interest applied at the Bank of England Base Rate minus 2 basis points, compounding annually at financial year end on receipt of a written request. If for any period, the Bank of England Base Rate is at or below 0.02% then no interest shall be payable for that period by any party to this agreement.
- 3.2 The Developer shall be insured from the date of this Agreement and throughout the period of construction of the Highway Works within the timescales referred to in Schedule 2 (or any other period as agreed by the Director) for public liability risks in the sum of at least ten million pounds (£10,000,000.00) in respect of any single claim, and shall produce these insurance policies to the Director on demand
- 3.3 The Developer shall on or before the date of this Agreement pay to the County Council the Cash Deposit in the sum of the Cash Deposit Figure for the Highway Works
- 3.4 Should the Developer default in the execution of his obligations to carry out and maintain the Highway Works then the County Council may itself carry out and maintain the Highway Works having first called upon the Cash Deposit for the full cost to be expended in so doing
- 3.5 The Developer shall pay to the County Council:-

- 3.5.1 the legal costs of the County Council in connection with this Agreement prior to sealing of this Agreement; and
- 3.5.2 interest at four per cent above the Bank of England Base Rate on any sum due to the County Council under this Agreement from the date on which it is due until the date it is paid, and
- 3.5.3 the inspection/checking fees required by the County Council in connection with the Highways Works in the sum of £1,074.00 (one thousand and seventy four pounds) prior to sealing of this Agreement; and
- 3.5.4 the Commuted Sums prior to the sealing of this Agreement.

In WITNESS whereof this Agreement has been executed and delivered as a Deed on the date first written above


69625

The COMMON SEAL of
SUFFOLK COUNTY COUNCIL
was hereunto affixed
in the presence of

)
)
)
)



SIGNED as a Deed by **HE2 BRISTOL
1 LIMITED PARTNERSHIP** acting
through it's General Partner, **HE2
BRISTOL 1 GP LIMITED** acting by
a director and a
director/secretary:

 

Works Drawings


Schedule 1

| Drawing Title | Drawing No |
|---------------------------|-----------------|
| S278 Site Plan | 2018-294 160 P3 |
| SCC Standard details Ph 2 | 2018-294 161 P3 |
| S278 Ex & Prop Services 1 | 2018-294 162 P2 |
| Ph2 S278 Location Plan | 2018-294 163 P3 |



Schedule 2

| Location | Description of Works |
|----------------|----------------------|
| Bumpstead road | Extension of Footway |

Timescales: The Highways Works are to be commenced within 12 (twelve) months of the date of this Agreement and completed within 3 (three) months of commencement of the Highway Works

 

© This drawing and the building works depicted are the copyright of the Engineers and may not be reproduced except by written permission.

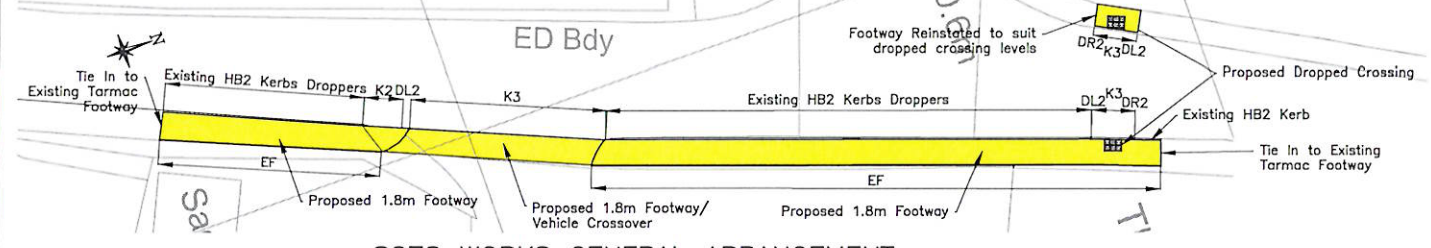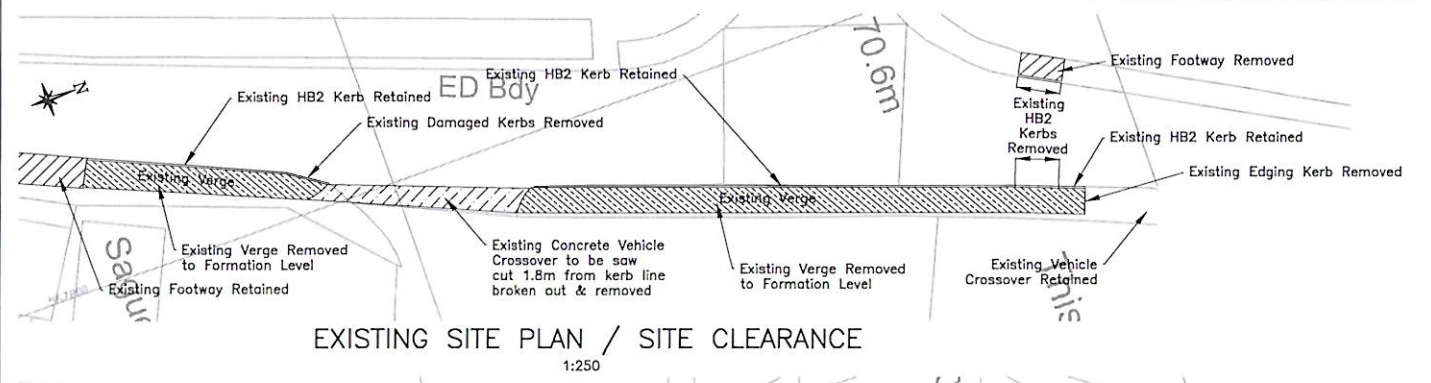

LEGEND

- Existing Verge
- Existing Footway
- Existing Concrete Crossover

Proposed Footway

KERBS

- EF - 150x50 Flat Top Edging
- K2 - 125x255 HB2 kerb
- K3 - 125x255 Bull Nose Kerb 25mm Upstand
- DL2/DR2 - Left/Right Dropper

NOLAN ASSOCIATES

APPROVAL

NOT TO BE USED FOR CONSTRUCTION


| Revisions | |
|-----------|---------------------------|
| P2 | Dropped Crossing Added |
| P3 | SCC Comments Incorporated |
| K.P. | 03.07.23 |
| K.P. | 27.07.23 |

NOLAN ASSOCIATES
CONSULTING CIVIL & STRUCTURAL ENGINEERS
54 HAGLEY ROAD, EDGBASTON, BIRMINGHAM B16 8PE
TEL: 0121-454 3099 FAX: 0121-454 3059
E-mail: enquiries@nolanassociates.co.uk

Drawing Title
THE RIDGE HAVERHILL
Bumpstead Rd Ph2 S278 Works
Site Plan General Arrangement


| Drawn by | Check by | Date |
|------------|----------|------------|
| KP | KP | 03.03.23 |
| Project No | | Drawing No |
| 2018-294 | | 160 |

P3

 


Notes:

1. Asphalt to B.S.594, bitumen macadam B.S.4987. Concrete and sub-base to relevant specification requirements. Compaction of materials to relevant clause in specification. Precast concrete edgings and precast concrete flags to B.S.7263.
2. Width of footways as shown on the layout drawings.
3. Full width of formation will be treated with an approved herbicide.
4. All dimensions in millimeters.
5. On clay subgrades, the depth of sub-base to be increased by 75mm to 225mm in accordance with Cl.10.3.4.b.

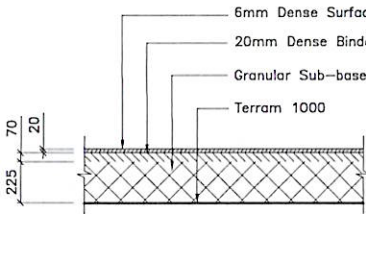


Footway Construction
Scale 1:20

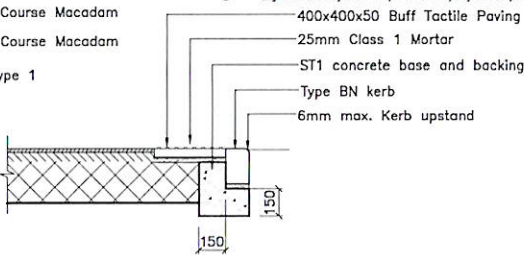


Dropped Kerb Bedding Detail
(At Tactile Paving Pedestrian Crossings)

NOLAN ASSOCIATES
FOR
APPROVAL

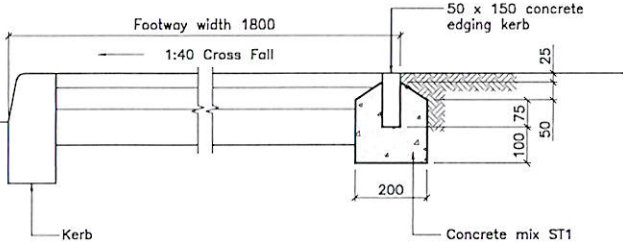

Footway Edging Type A
Scale 1:10

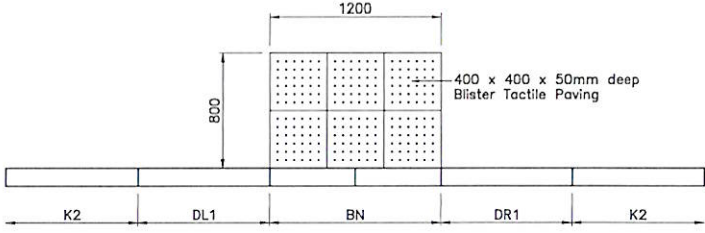



Typical Tactile Paving Detail 1
Scale 1:25

| Revisions | |
|-----------|------------------------------|
| P2 | Tactile Paving Details Added |
| P3 | Binder thickness now 70mm |
| K.P. | 03.07.23 |
| K.P. | 27.07.23 |

NOLAN ASSOCIATES
CONSULTING CIVIL & STRUCTURAL ENGINEERS
54 HAGLEY ROAD, EDGBASTON, BIRMINGHAM B16 8PE
TEL: 0121-454 3099 FAX: 0121-454 3059
E-mail: enquiries@nolanassociates.co.uk

Drawing Title
THE RIDGE HAVERHILL
Bumpstead Road Ph2 S278
Suffolk CC Standard Details

| Drawn by | Check by | Date |
|------------|------------|----------|
| KP | KP | 03.03.23 |
| Project No | Drawing No | |
| 2018-294 | 161 | P3 |

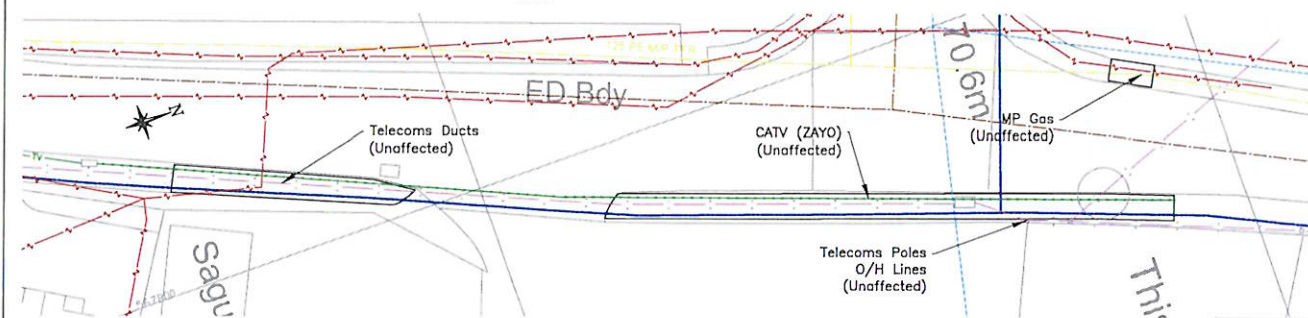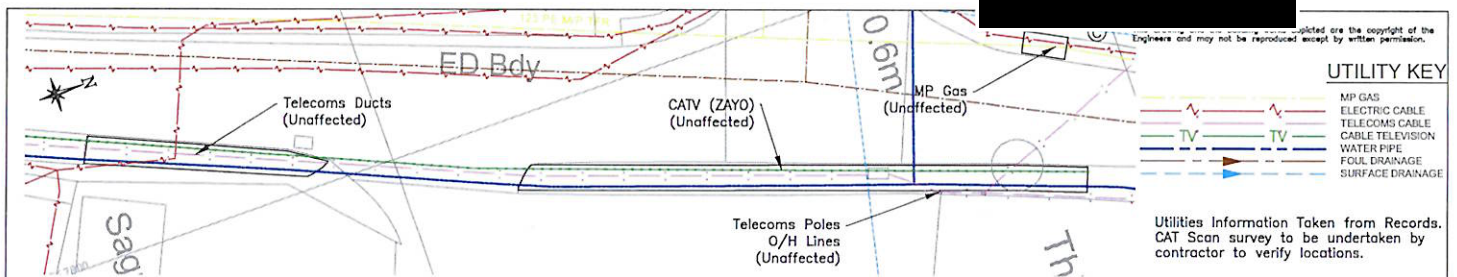

| | | |
|---------------------------------|--|--|
| NOLAN ASSOCIATES | | |
| APPROVAL | | |
| NOT TO BE USED FOR CONSTRUCTION | | |

| | | | | | |
|---|---|---|------------------------|-------------------|------------------|
| Revisions P2 Dropped Crossing Added K.P. 03.07.23 | NOLAN ASSOCIATES CONSULTING CIVIL & STRUCTURAL ENGINEERS 54 HAGLEY ROAD, EDGBASTON, BIRMINGHAM B16 8PE TEL: 0121-454 3099 FAX: 0121-454 3059 E-mail: enquiries@nolanassociates.co.uk | Drawing Title THE RIDGE HAVERHILL Bumpstead Road Ph 2 S278 Ex & Proposed Services | Drawn by KP | Check by KP | Date 03.03.23 |
| | | | Project No 2018-294 | Drawing No 162 | P2 |



| | | | | | | |
|-----------|-------------------------------------|---|----------|-----------------------------|----------|------------|
| Revisions | | Drawing Title | | Drawn by | Check by | Date |
| P2 | Dropped Crossing Added | K.P. | 03.07.23 | K.P. | K.P. | 03.03.23 |
| P3 | Development Location/Red Line Added | K.P. | 27.07.23 | Project No | | Drawing No |
| | | NOLAN ASSOCIATES | | 2018-294 | | 163 |
| | | CONSULTING CIVIL & STRUCTURAL ENGINEERS | | THE RIDGE HAVERHILL | | P3 |
| | | 54 HAGLEY ROAD, EDGBASTON, BIRMINGHAM B16 8PE | | Bumpstead Rd Ph2 S278 Works | | |
| | | TEL: 0121-454 3099 FAX: 0121-454 3059 | | Location Plan | | |
| | | E-mail: enquiries@nolanassociates.co.uk | | | | |