


North Elevation




East Elevation



West Elevation

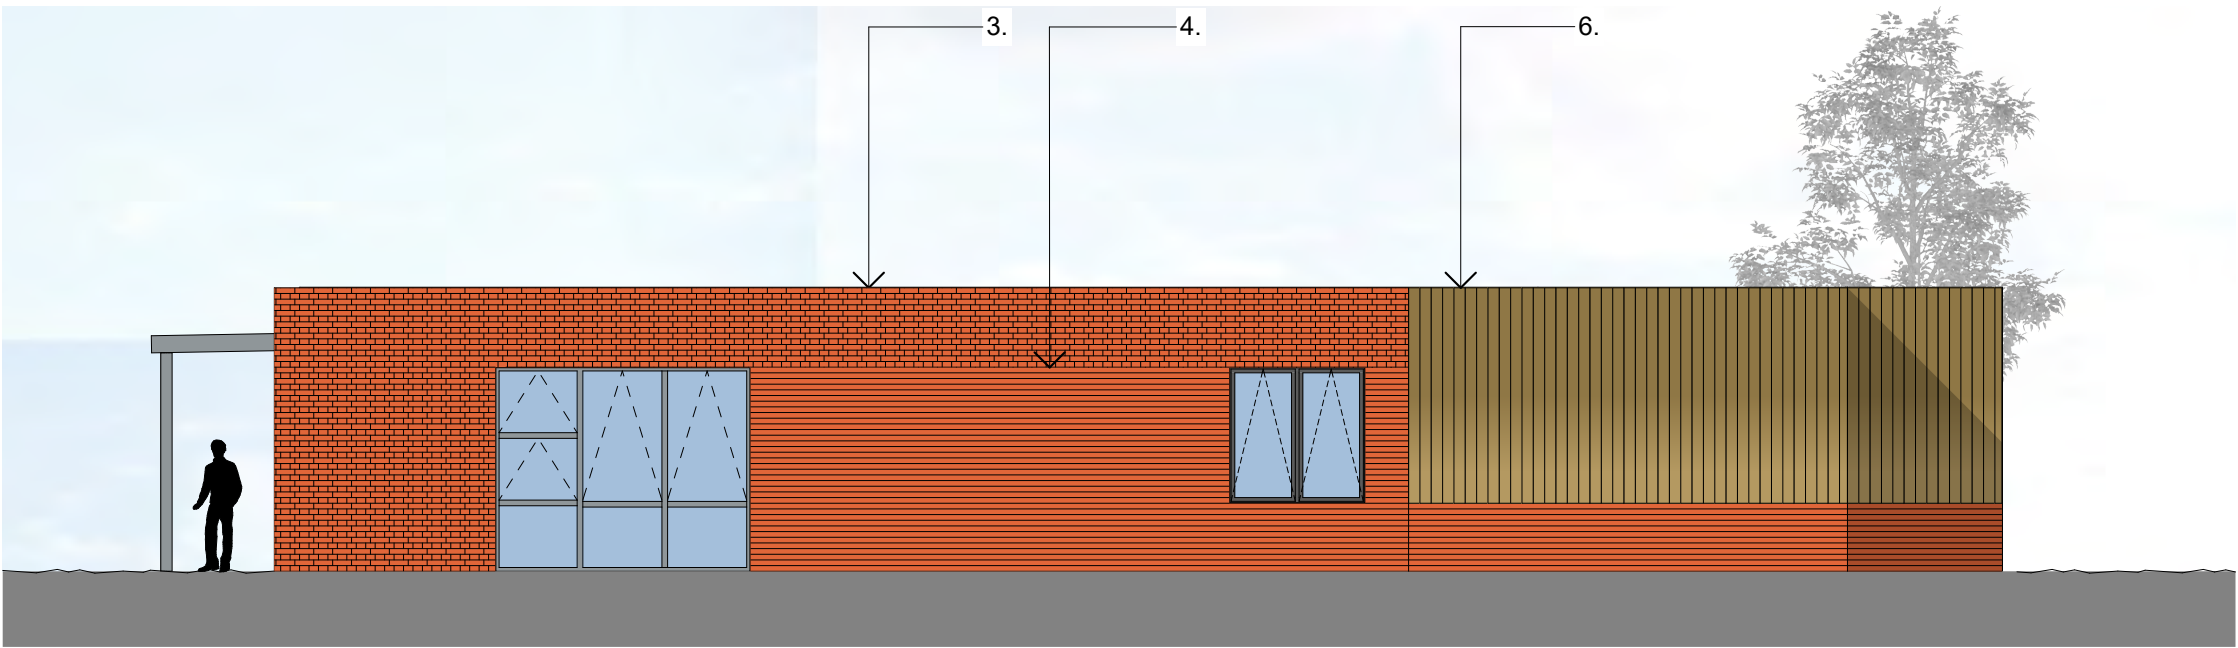

South Elevation

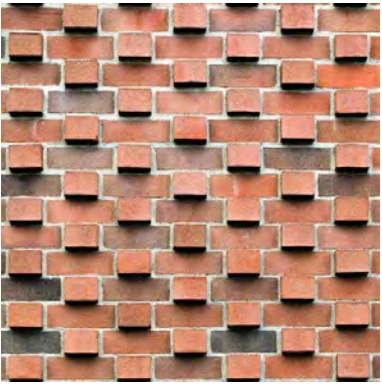


3. Header Brick Bond



4. Multi Stock Brick



6. Vertical Timber Cladding

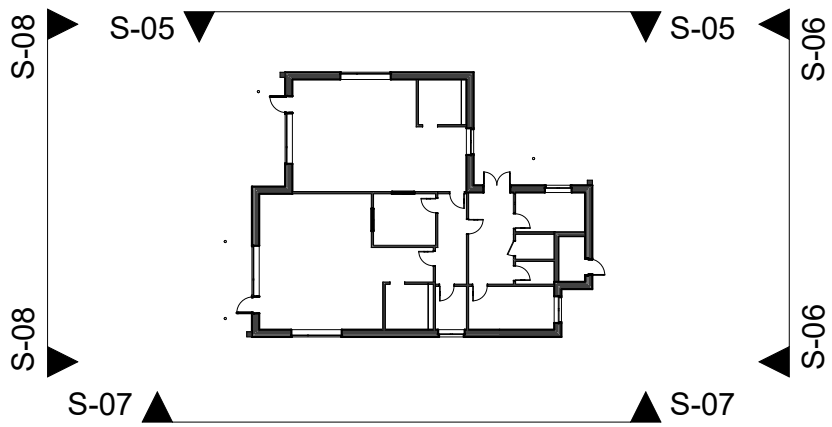

Section Key Plan

Disclaimer.
This drawing is to be read in conjunction with all related drawings. Do not scale from this drawing. All dimensions must be checked and verified on site before commencing any work or producing shop drawings. This drawing is copyright and remains the property of Concertus Design and Property Consultants. When reproducing this drawing for any purpose, please ensure that Concertus is attributed clearly by either using the company logo, or as follows 'Image produced by Concertus Design & Property Consultants Limited'.

REV	DATE	BY	DESCRIPTION	CHKD
P1	08/07/20	RM	First Issue	LMD



2 Friars Bridge Road - Ipswich - Suffolk - IP1 1RR

PLANNING

Project	Project Number
Chilton Leys - Primary School and Pre School	219155
Stowmarket	
Chilton Leys	
Drawing Title	Drawn
Pre-School Elevations	RM
	Chkd
	LMD
Lead Designer	Date
Robert Mcqueen	July 2020
email: robert.mcqueen@concertus.co.uk	Tel: 01473 316600