
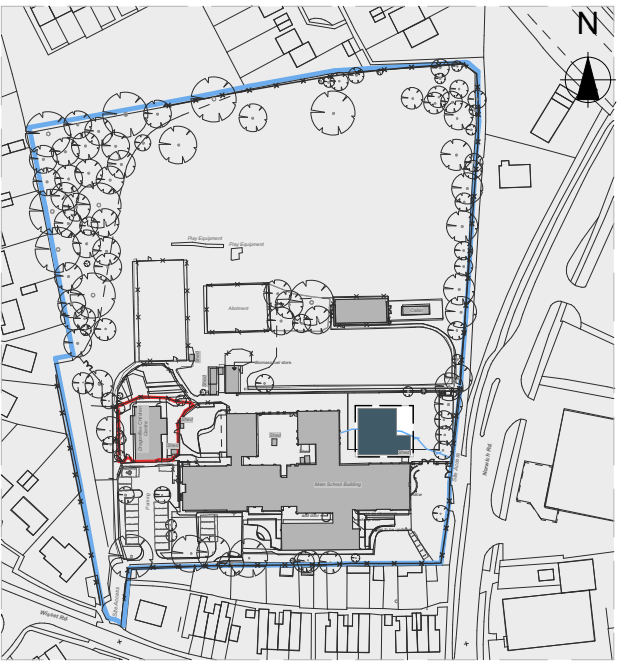


0 3000 6000 9000mm
SCALE 1:100

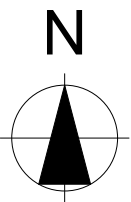

Key Plan - NTS

- Dragonflies Children Centre Boundary
— Site Boundary

Disclaimer.
This drawing is to be read in conjunction with all related drawings. Do not scale from this drawing. All dimensions must be checked and verified on site before commencing any work or producing shop drawings.
This drawing is copyright and remains the property of Concertus Design and Property Consultants. When reproducing this drawing for any purpose, please ensure that Concertus is attributed clearly by either using the company logo, or as follows 'Image produced by Concertus Design & Property Consultants Limited'.

REV	DATE	BY	DESCRIPTION	CHKD
P1	03/02/21	EB	Pre-Planning Consultation	LH



2 Friars Bridge Road - Ipswich - Suffolk - IP1 1RR

S2-INFORMATION	Project	Project Number
	Halesworth - Edgar Sewter PS - Stage 2 Feasibility Study	220015
	Halesworth Norwich Road	Scales 1:100
	Drawing Title	At A2 Size
	Proposed Floor Plan	Drawn EB
Lead Designer	Eumir Barreiros	Chkd LH
email:	eumir.barreiros@concertus.co.uk	Date 02/02/2021
		Tel: 07738 756 307

220015-CDP-ZZ-XX-DR-A-9001 P1
Project Code - Originator - Volume/System - Level/Location -Type - Role - Number

Drawing Number

220015-CDP-ZZ-XX-DR-A-9001 P1
Drawing Number