



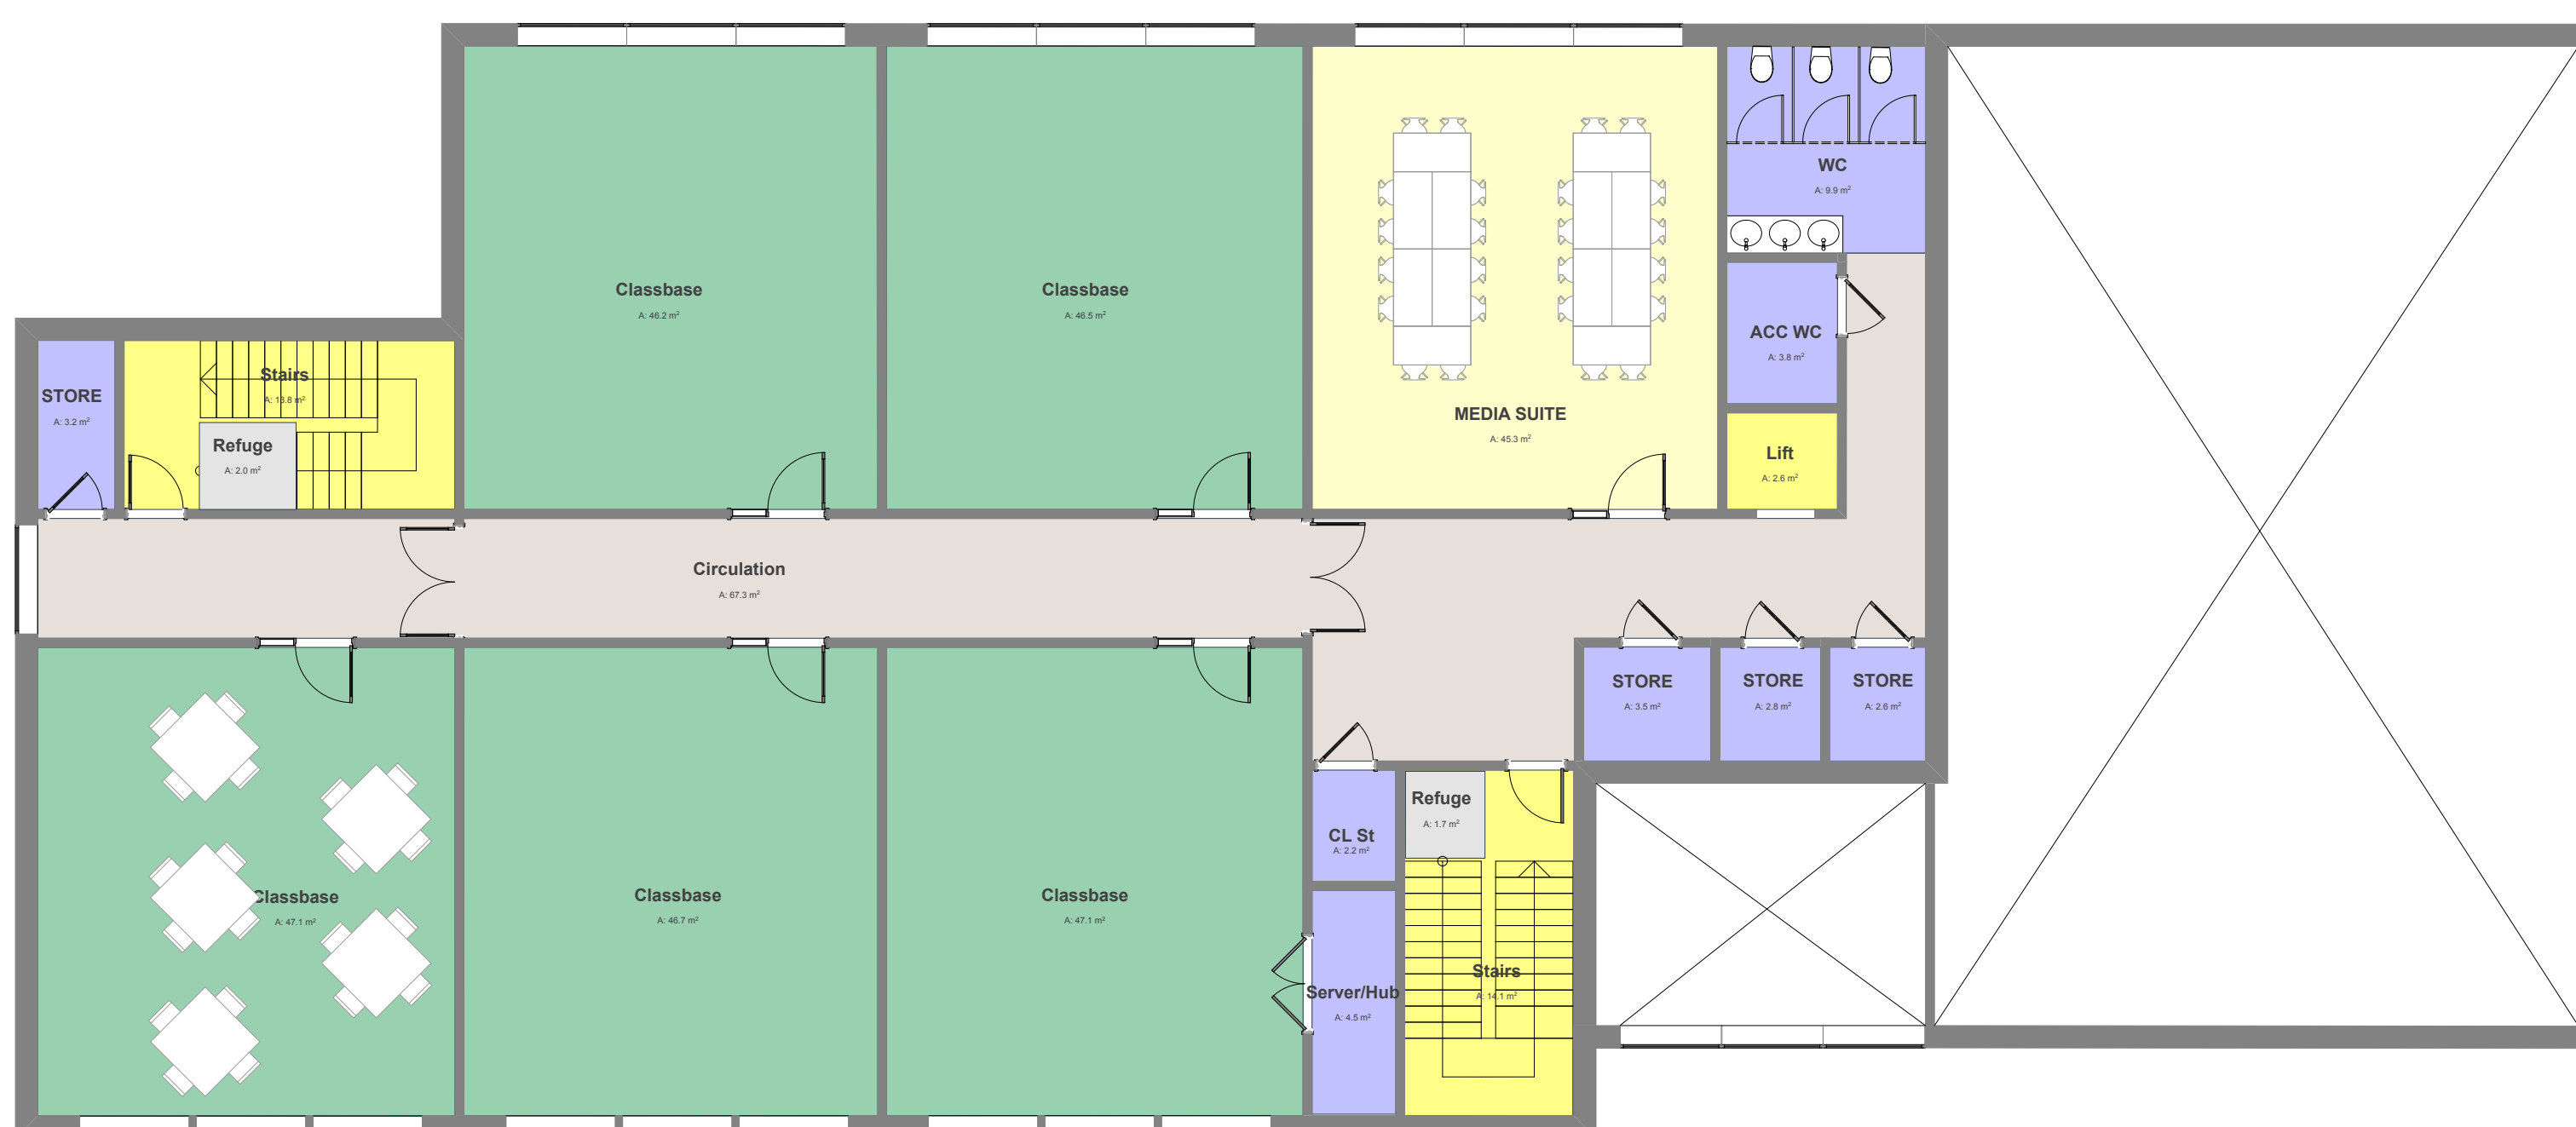

First Floor Plan - Scale 1:100

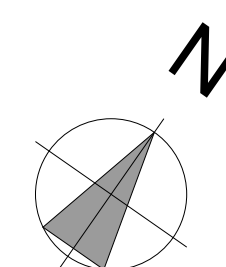

Ground Floor Plan - Scale 1:100



Artist's Impression - Alternative finishes