


File Path R:\Transport & Infrastructure\Traffic Mgmt\ - COUNTYWIDE\LHB\Snape\Church Road\Proposed School Safety Zone Enhancements Ammndments Rev E- WORKING DRAWING (gateway option).dwg
 Plot date 21/02/2023

KEY:

- PROPOSED WAITING RESTRICTIONS AND NEW ROAD MARKINGS
- EXISTING ROAD MARKINGS ASSOCIATED WITH 20's PLENTY SCHOOL SAFETY ZONE.

PROPOSED JUNCTION PROTECTION MARKINGS, "No Waiting At Any Time" TO EXTENT 10.50m ON THE NORTHERN EDGE AND 20.50m TO THE SOUTHERN EDGE (TO ALLOW AREA FOR PASSING VEHICLES ENTERING THE GLEBES), AND 10.00m EITHER SIDE WITH OF THE GLEBES.

PROPOSED JUNCTION PROTECTION MARKINGS, "No Waiting At Any Time" TO EXTENT 10.00m INTO SAXONFIELDS, AND 10.00m EITHER SIDE, AS SHOWN.

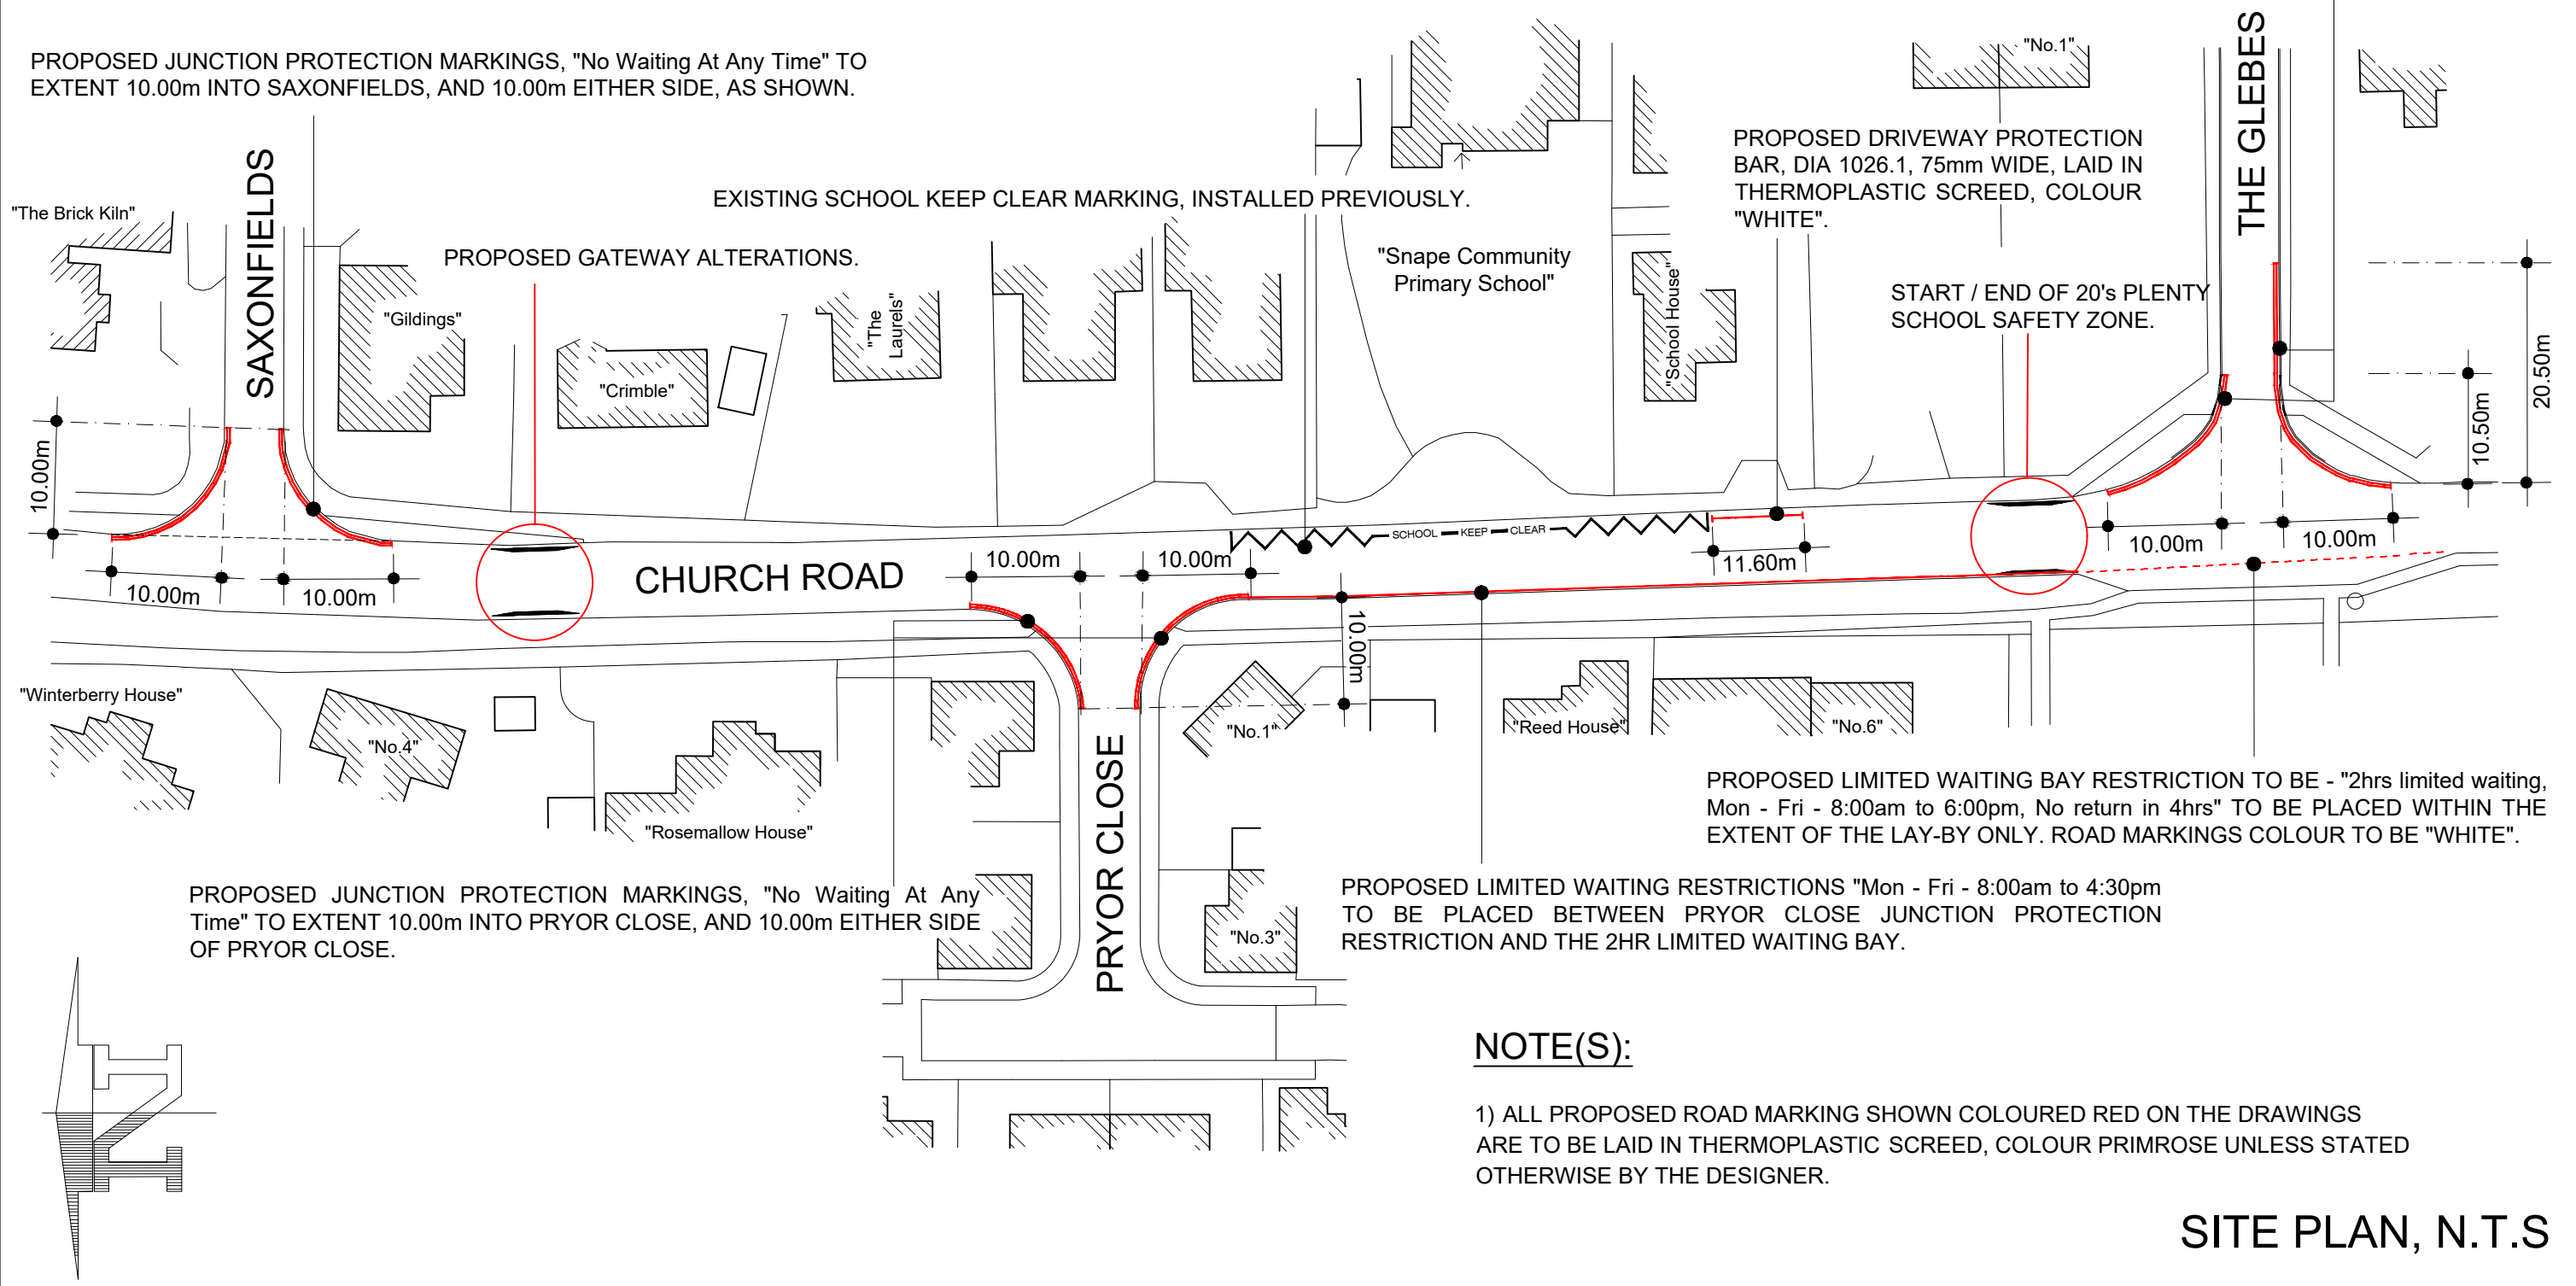

NOTE(S):

- 1) ALL PROPOSED ROAD MARKING SHOWN COLOURED RED ON THE DRAWINGS ARE TO BE LAID IN THERMOPLASTIC SCREED, COLOUR PRIMROSE UNLESS STATED OTHERWISE BY THE DESIGNER.

SITE PLAN, N.T.S

Suffolk Highways
your roads, our business

Phoenix House, 3 Goddard Road, Ipswich, Suffolk, IP1 5NP
 Highways enquiries : 0345 606 6271, www.suffolk.gov.uk/highways

NOTE(S):

REVISION(S)
School Safety Zone entry sign relocated and driveway protection bar added. Increased length of waiting restrictions in The Glebes, following outcome of initial consultation.
DESCRIPTION

PROJECT TITLE	CHURCH ROAD, SNAPE PROPOSED WAITING RESTRICTIONS
DRAWING TITLE	CONSULTATION PLAN

ORIGINATOR	CHECKER	DESIGNER	REVIEWER
SPC	PW	JCCr	-
SCALE(S)	ORIGINAL SIZE AS SHOWN	DATE	OCT 22
DRAWING NUMBER	230950 / GA / 008	REVISION	B