


North Elevation




South Elevation




West Elevation

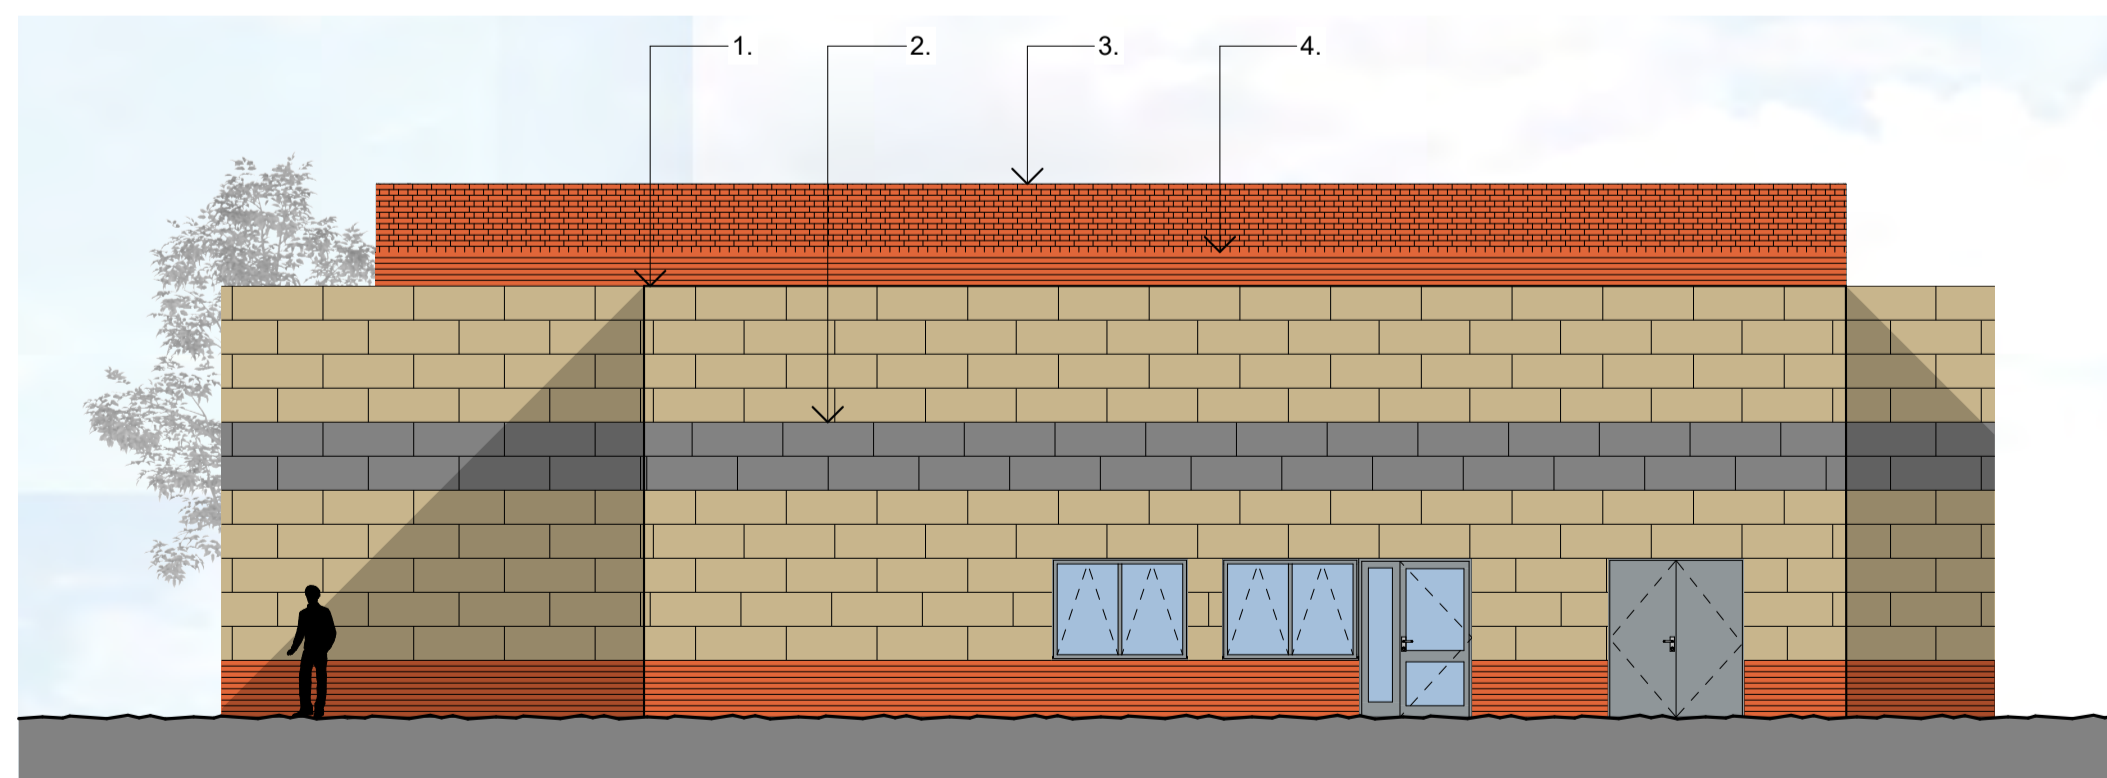


East Elevation

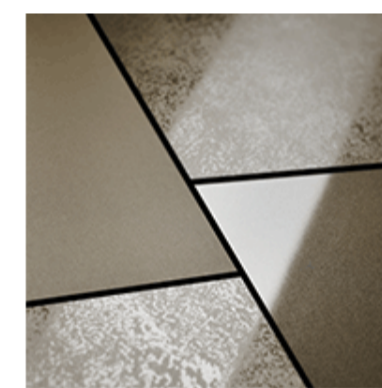

1. Bronze Rainscreen Cladding Panel

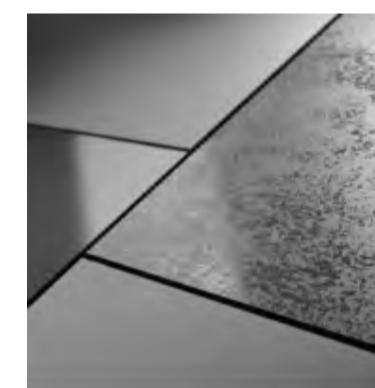

2. Grey Rainscreen Cladding Panel

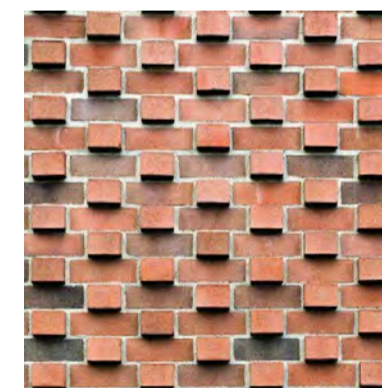


3. Header Brick Bond



4. Multi Stock Brick



5. Mesh Cladding

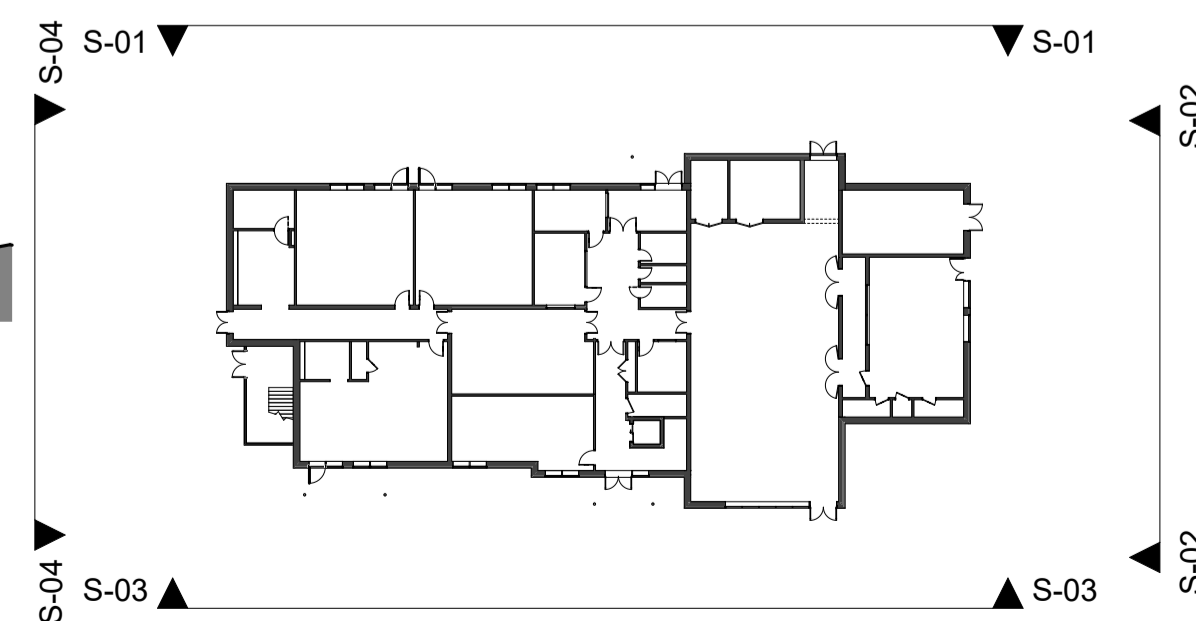

Section Key Plan

**Disclaimer.**  
This drawing is to be read in conjunction with all related drawings. Do not scale from this drawing. All dimensions must be checked and verified on site before commencing any work or producing shop drawings.  
This drawing is copyright and remains the property of Concertus Design and Property Consultants. When reproducing this drawing for any purpose, please ensure that Concertus is attributed clearly by either using the company logo, or as follows 'Image produced by Concertus Design & Property Consultants Limited'.

REV	DATE	BY	DESCRIPTION	CHKD
P1	08/07/20	RM	First Issue	LMD



2 Friars Bridge Road - Ipswich - Suffolk - IP1 1RR

Project: Chilton Leys - Primary School and Pre School  
Stowmarket  
Chilton Leys

Project Number: 219155  
Scales: 1:100  
At A1 Size

Drawing Title: Primary School Elevations  
Drawn: RM

Chkd: LMD

Lead Designer: Robert McQueen  
Date: July 2020

email: robert.mcqueen@concertus.co.uk  
Tel: 01473 316600

PLANNING