


North Elevation




East Elevation




West Elevation

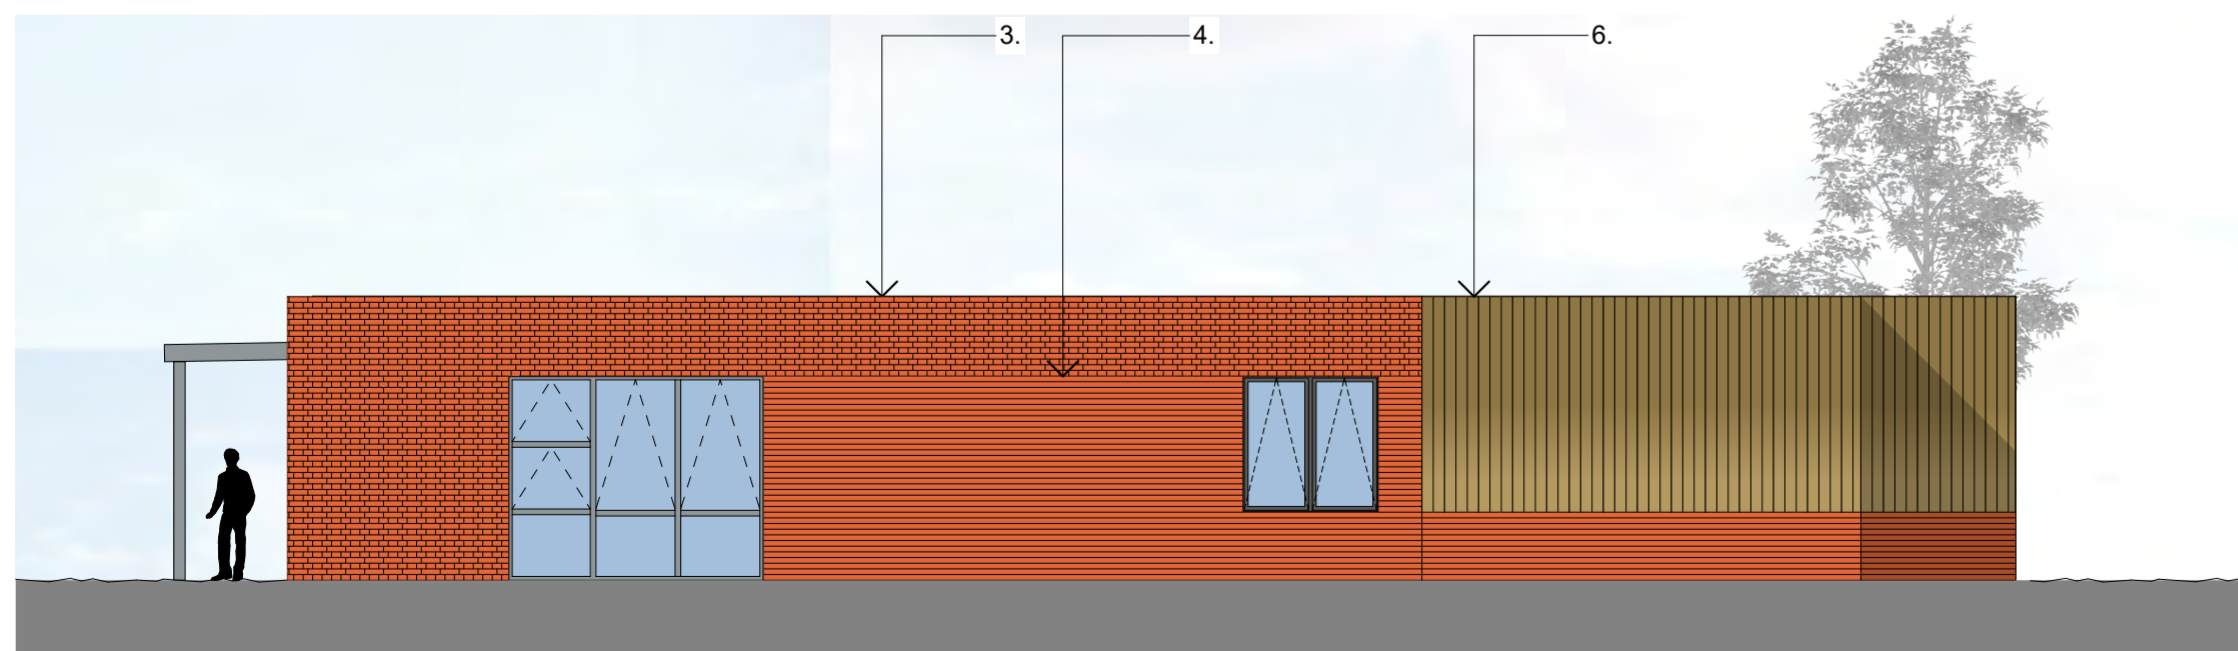


South Elevation

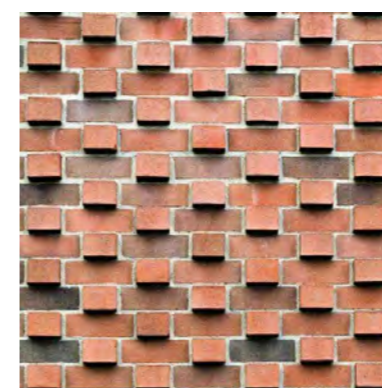

3. Header Brick Bond

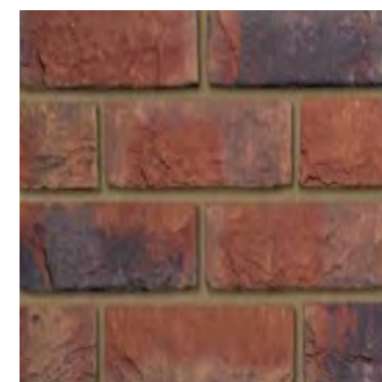


4. Multi Stock Brick

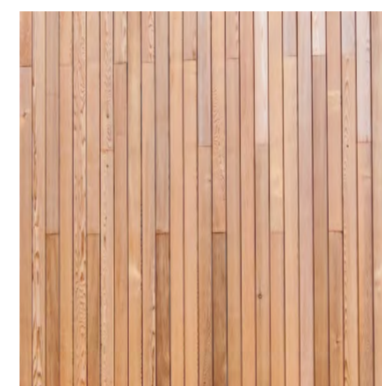

6. Vertical Timber Cladding

Disclaimer.
This drawing is to be read in conjunction with all related drawings. Do not scale from this drawing. All dimensions must be checked and verified on site before commencing any work or producing shop drawings. This drawing is copyright and remains the property of Concertus Design and Property Consultants. When reproducing this drawing for any purpose, please ensure that Concertus is attributed clearly by either using the company logo, or as follows 'Image produced by Concertus Design & Property Consultants Limited'.

REV	DATE	BY	DESCRIPTION	CHKD
P1	08/07/20	RM	First Issue	LMD

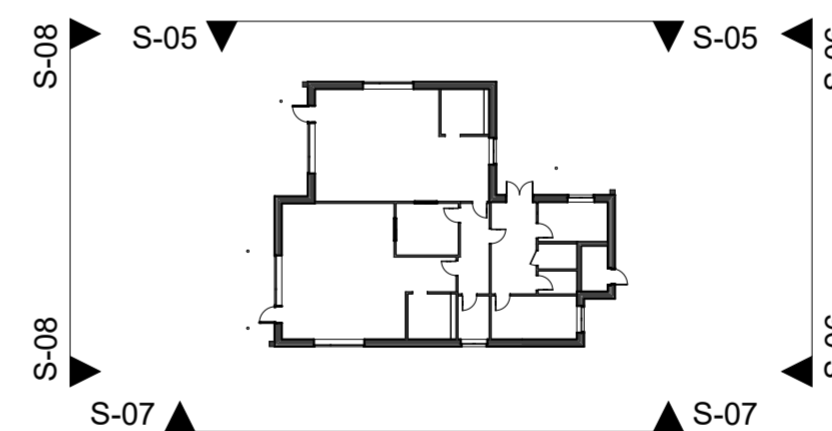

Section Key Plan

2 Friars Bridge Road - Ipswich - Suffolk - IP1 1RR

PLANNING	Project	Project Number
	Chilton Leys - Primary School and Pre School	219155
	Stowmarket	Scales
	Chilton Leys	1:100
		At A2 Size
Drawing Title	Drawn	
Pre-School Elevations	RM	
	Chkd	
	LMD	
Lead Designer	Date	
Robert Mcqueen	July 2020	
email: robert.mcqueen@concertus.co.uk	Tel: 01473 316600	

219155-CDP-DR-ZZ-XX-A-2006-P1
Project Code - Originator - Type - Zone - Level - Role - Number