


# Key Diagram

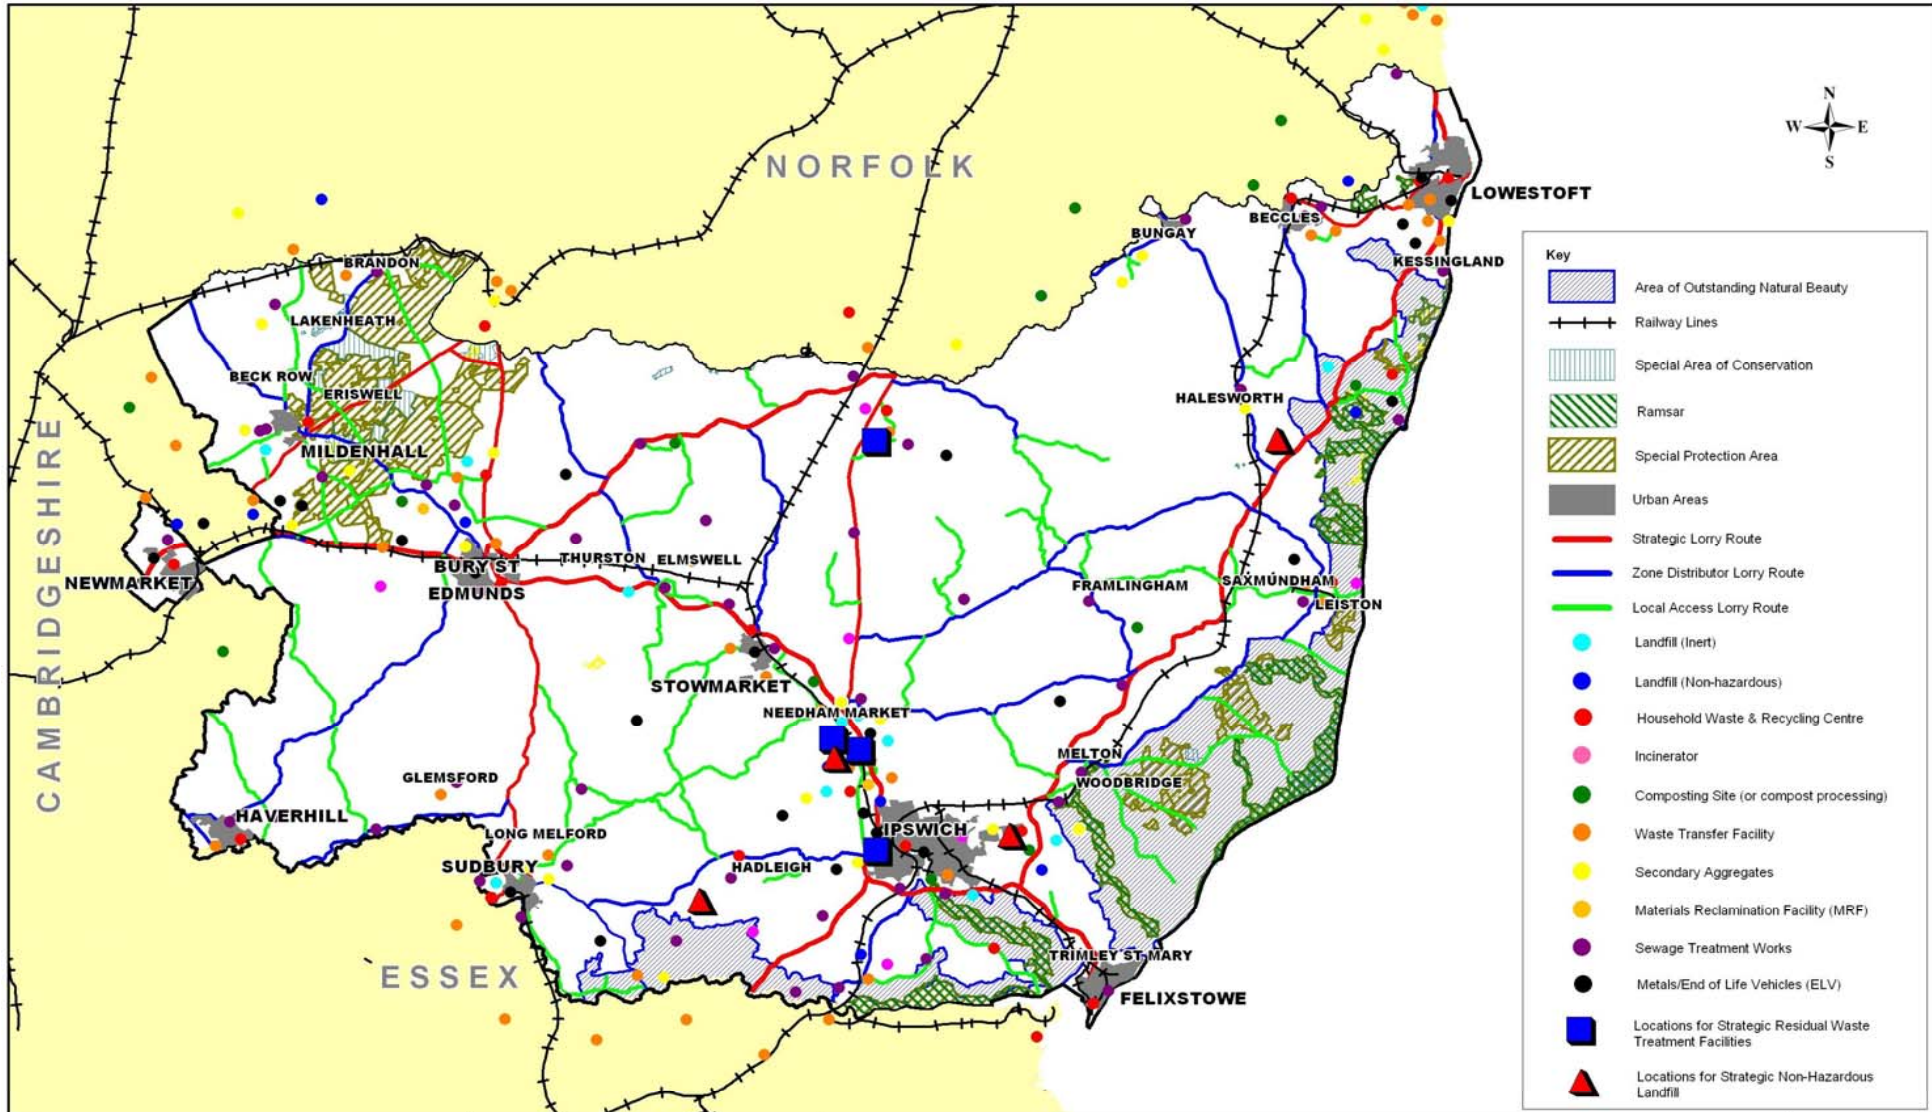

Lucy Robinson, Director of Environment & Transport  
 Endeavour House, 8 Russell Road, Ipswich, Suffolk, IP1 2BX.

This map is based upon Ordnance Survey material with the permission of Ordnance Survey on behalf of the Controller of Her Majesty's Stationery Office © Crown copyright. Unauthorised reproduction infringes Crown copyright and may lead to prosecution or civil proceedings. Suffolk County Council Licence No. 100023395 2009

## Key Diagram Waste Core Strategy

PRODUCED BY	EK
CHECKED BY	GB
DRAWING No.	WCS01
	16/11/2009