


File Path C:\Users\Susan.Broom\Kier\Road\Zone - Design\195521 - SLB - Oulton Division Speed Limits\3 - Drawings\AutoCAD\195521-0100-02a.dwg  
Plot date 10/12/2021



THIS MAP IS BASED UPON ORDNANCE SURVEY MATERIAL WITH THE PERMISSION OF ORDNANCE SURVEY ON BEHALF OF THE CONTROLLER OF HER MAJESTY'S STATIONERY OFFICE © CROWN COPYRIGHT. UNAUTHORISED REPRODUCTION INFRINGES CROWN COPYRIGHT AND MAY LEAD TO PROSECUTION OR CIVIL PROCEEDINGS. SUFFOLK COUNTY COUNCIL LICENCE NO. 100023395, 2020.

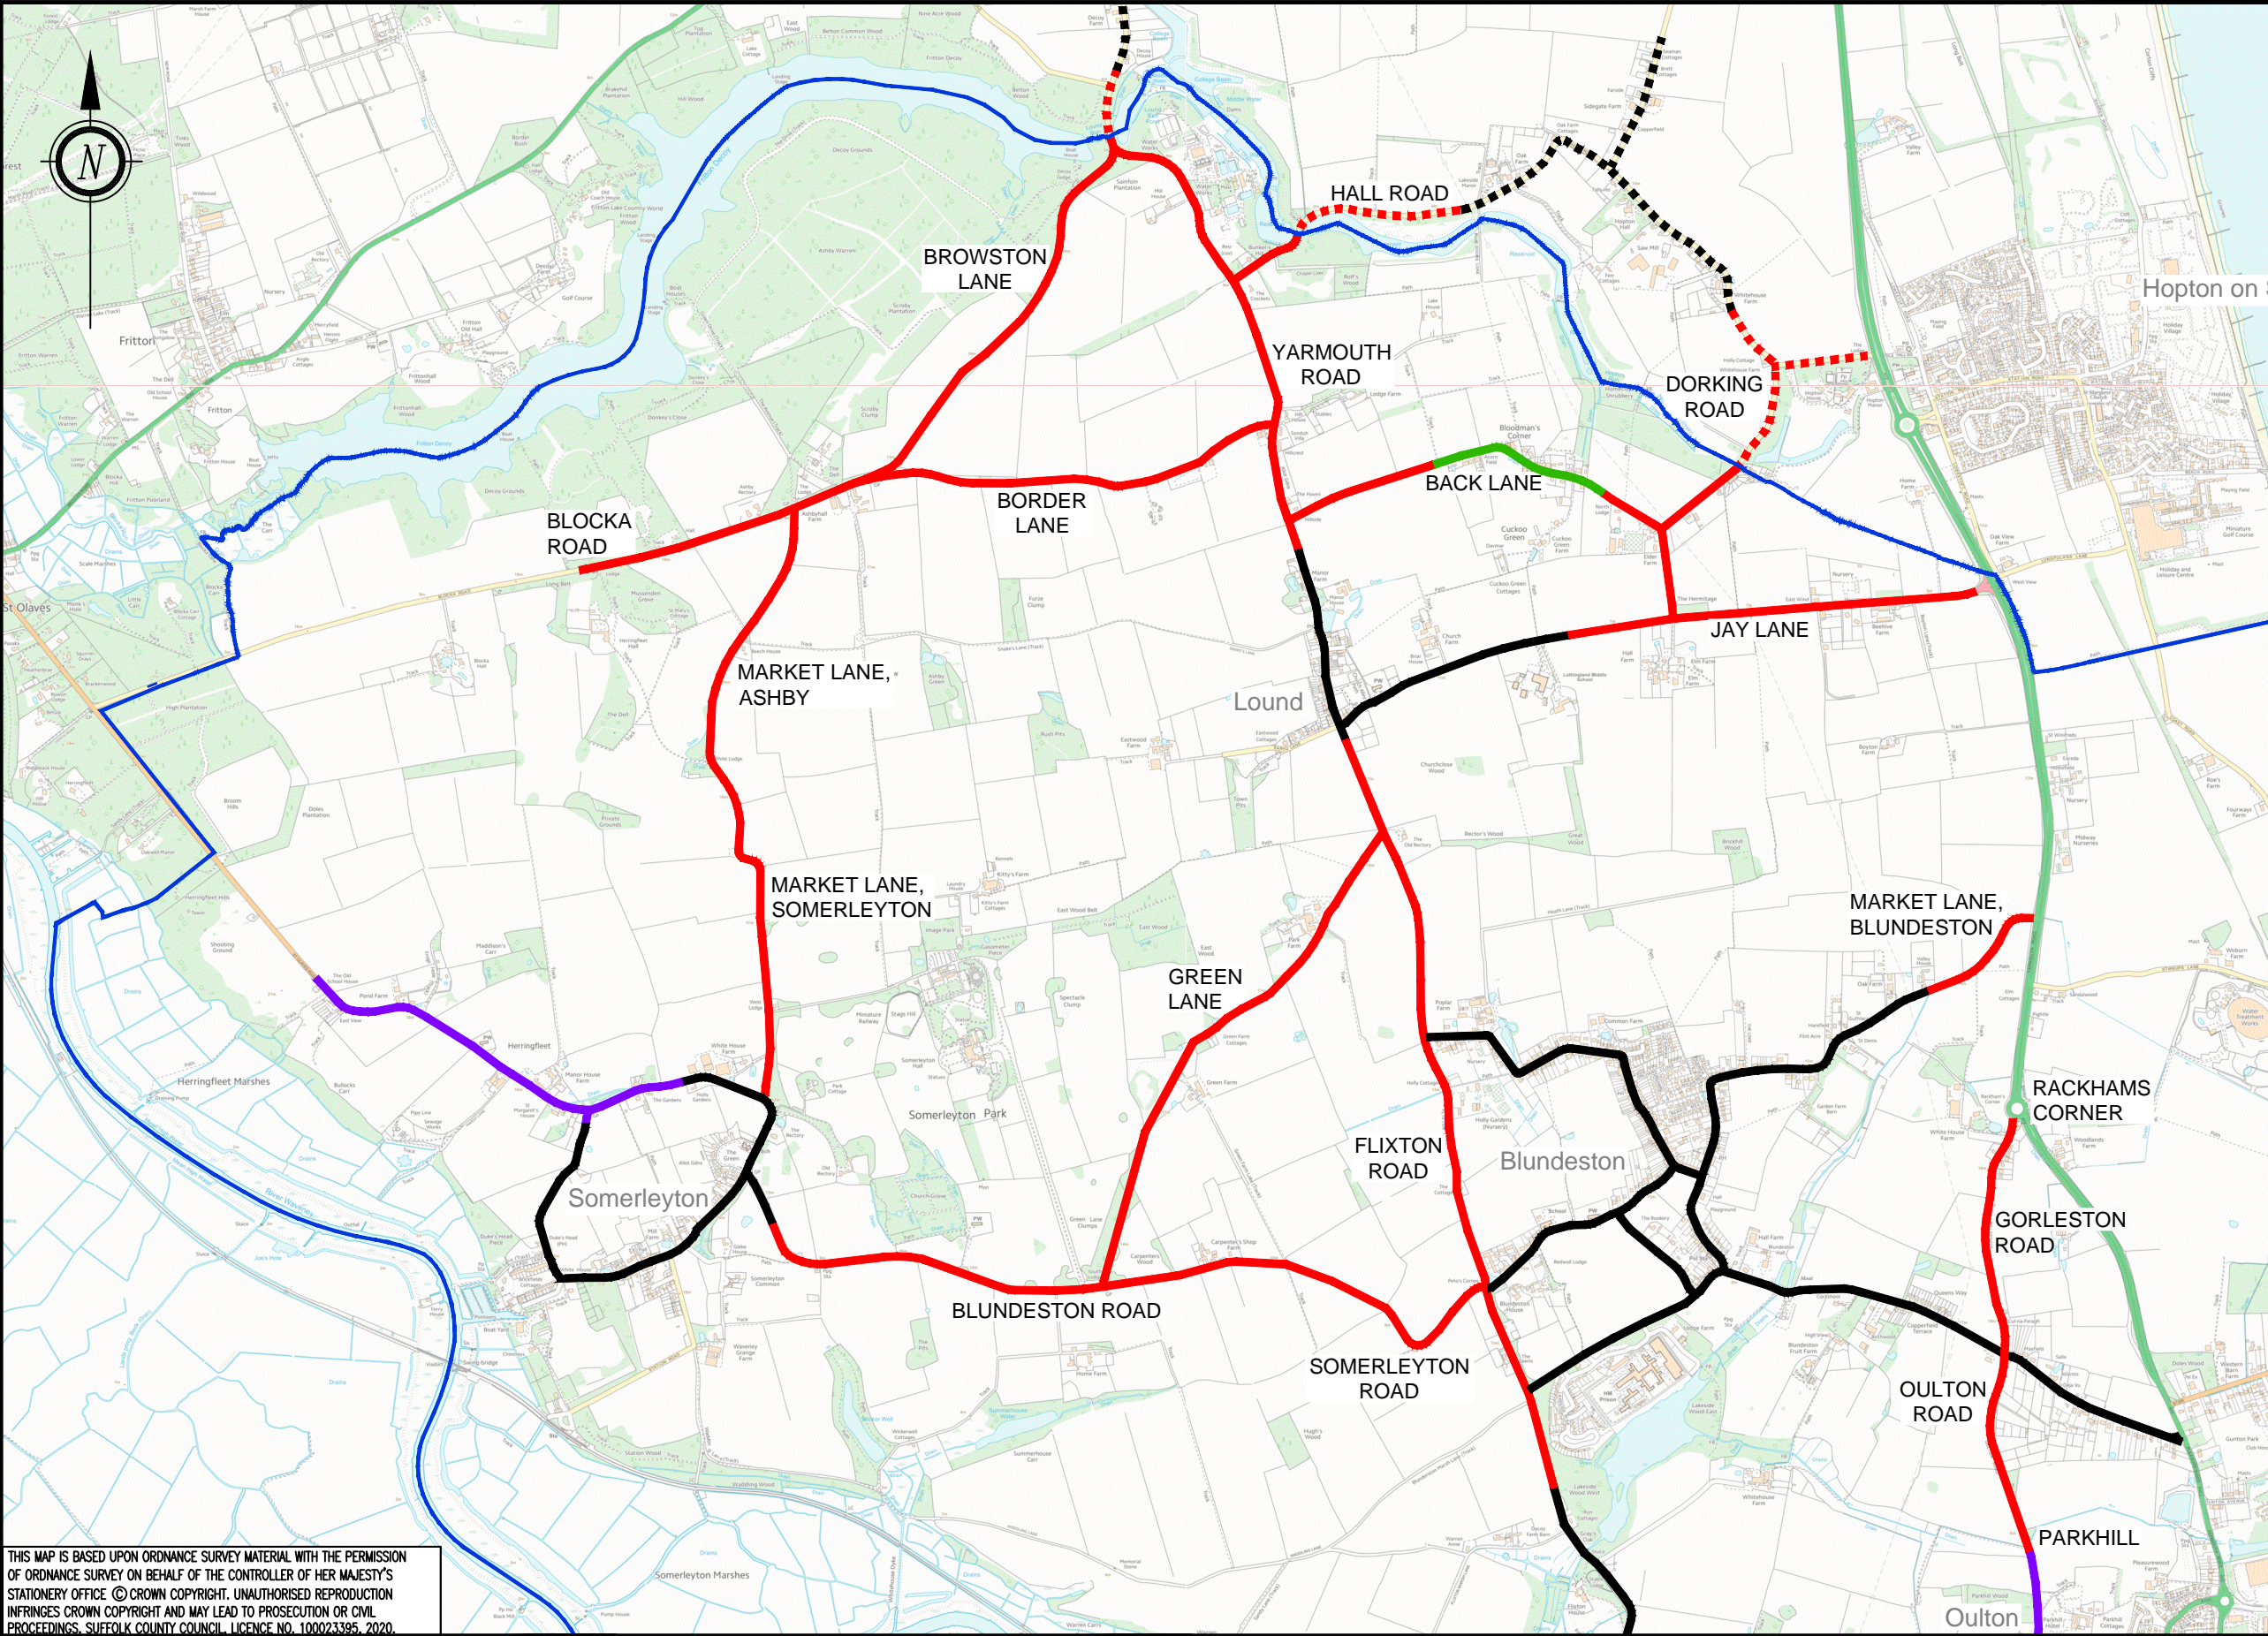

**Suffolk Highways**  
*your roads, our business*

Phoenix House, 3 Goddard Road, Ipswich, Suffolk IP1 5NP.  
Highways enquiries: 0345 606 6171 [www.suffolk.gov.uk/highways](http://www.suffolk.gov.uk/highways)



**Suffolk**  
County Council

REVISION(S)		REV.		DATE		INTL.	
Proposed 40mph speed limit shortened on Blocka Road and extended on Hall Road		A	2/21	SLB			
DESCRIPTION		REV.	DATE	INTL.			

PROJECT TITLE		DRAWING TITLE	
OULTON DIVISION VARIOUS ROADS, LOTHINGLAND PROPOSED 40 MPH SPEED LIMITS		CONSULTATION PLAN	

ORIGINATOR	CHECKER	DESIGNER	REVIEWER
SLB	JWW	SLB	GER
SCALE(S)		DATE	
ORIGINAL SIZE A3 NTS		23 SEPT 2020	
DRAWING NUMBER			REVISION
195521/0100/02			A