


KEY:-

- PROPOSED WAITING RESTRICTIONS "No waiting at anytime".
- EXISTING WAITING RESTRICTIONS TO REMAIN.
- PROHIBITION OF MOTOR VEHICLES.(24Hrs)
- PROPOSED TRAFFIC ISLAND.

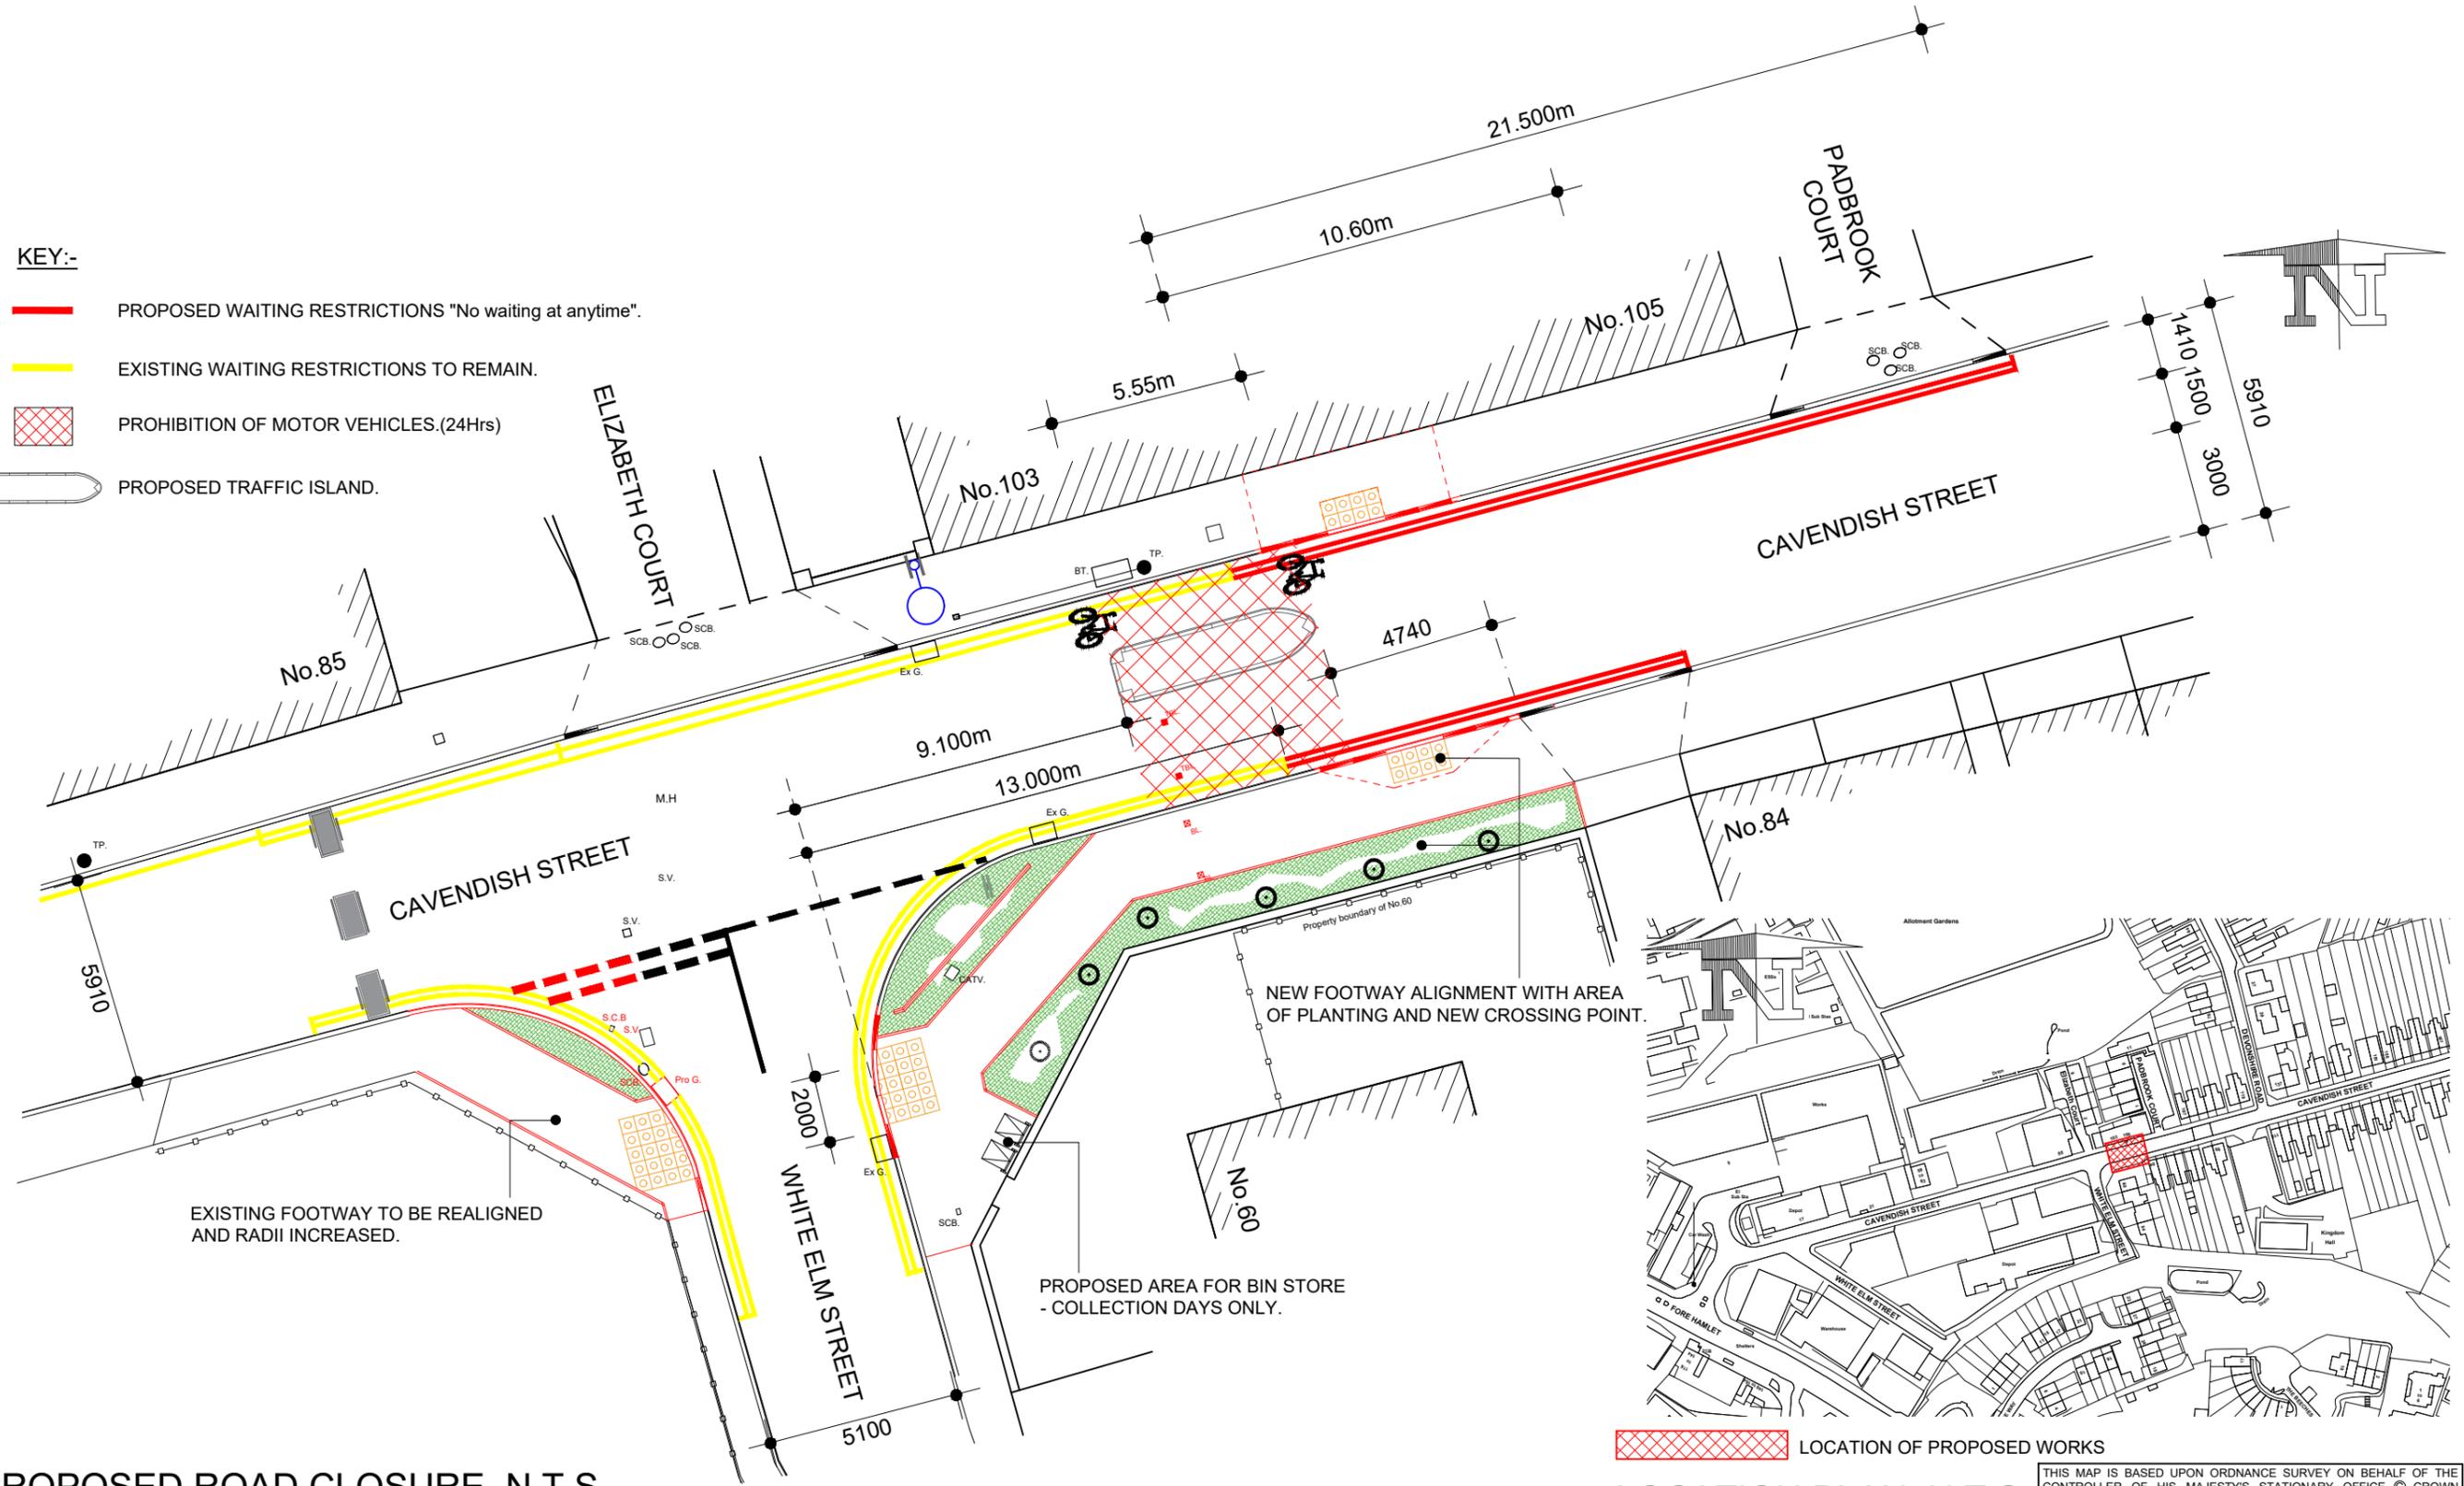

PROPOSED ROAD CLOSURE, N.T.S

LOCATION PLAN, N.T.S

LOCATION OF PROPOSED WORKS

THIS MAP IS BASED UPON ORDNANCE SURVEY ON BEHALF OF THE CONTROLLER OF HIS MAJESTY'S STATIONARY OFFICE © CROWN COPYRIGHT. UNAUTHORISED REPRODUCTION INFRINGES CROWN COPY RIGHT AND MAY LEAD TO PROSECUTION OR CIVIL PROCEEDINGS. SUFFOLK COUNTY COUNCIL, LICENCE AC 0000849963 2025

SUFFOLK HIGHWAYS
www.suffolk.gov.uk/highways
 Working together to build a positive legacy for Suffolk

Phoenix House, 3 Goddard Road, Ipswich, Suffolk IP1 5NP.
 Highways enquires: 0345 606 6171 www.suffolk.gov.uk/highways

NOTE(S)

REVISION(S)
Prohibition of motor vehicles length reduced following site trials.
DESCRIPTION

REV.	DATE	INTL.
A	Feb 26	JCCr

PROJECT TITLE	CAVENDISH STREET, IPSWICH PROPOSED ROAD CLOSURE
DRAWING TITLE	LEGAL PLAN

ORIGINATOR	TS	CHECKER	JP	DESIGNER	JCCr	REVIEWER	
SCALE(S)	ORIGINAL SIZE A3		DATE		Nov 25		
	AS SHOWN						
DRAWING NUMBER	266105 / LP /005		REVISION		A		

Plot date