



File Path C:\Users\Susan.Broom\Kier\RoadZone - Design\252264 - SLB - Ips, Hoyhill development TRO Woodbridge Rd 3 - Drawings (E)\AutoCAD\252264-HAY-0100.dwg

Plot date 19/10/2022

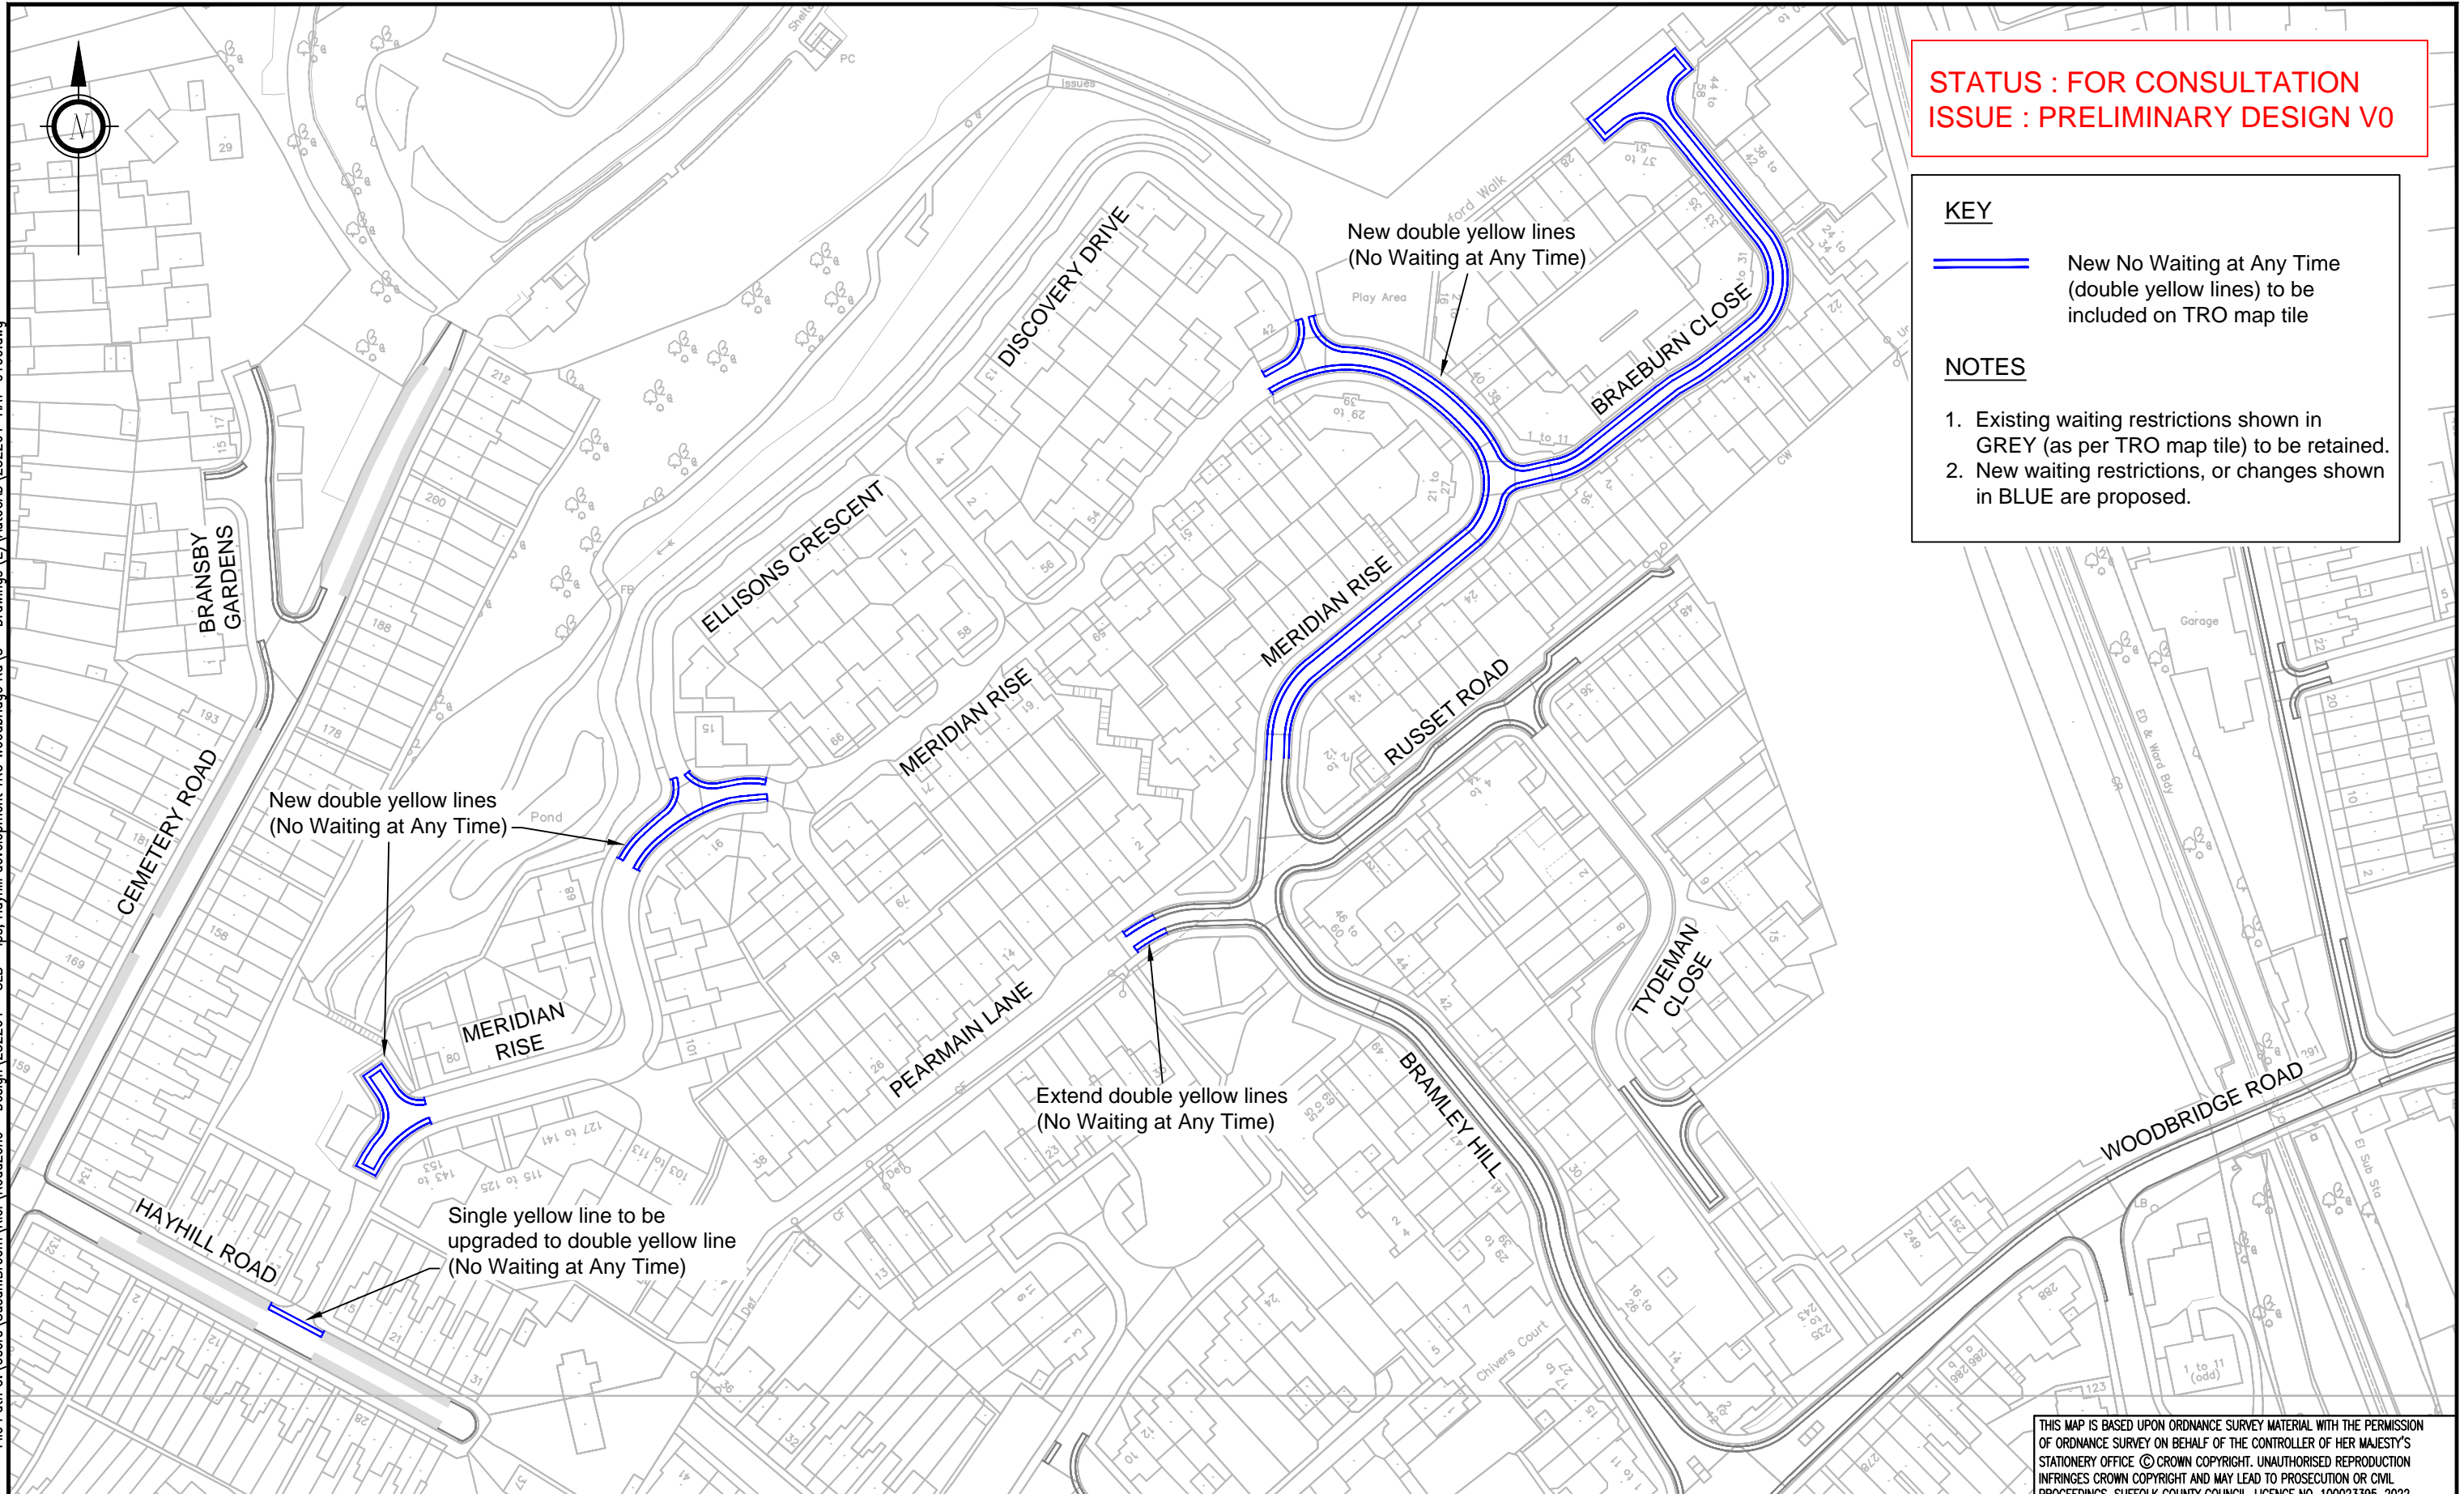

**STATUS : FOR CONSULTATION
ISSUE : PRELIMINARY DESIGN V0**

KEY

 New No Waiting at Any Time (double yellow lines) to be included on TRO map tile

NOTES

- Existing waiting restrictions shown in GREY (as per TRO map tile) to be retained.
- New waiting restrictions, or changes shown in BLUE are proposed.

THIS MAP IS BASED UPON ORDNANCE SURVEY MATERIAL WITH THE PERMISSION OF ORDNANCE SURVEY ON BEHALF OF THE CONTROLLER OF HER MAJESTY'S STATIONERY OFFICE © CROWN COPYRIGHT. UNAUTHORISED REPRODUCTION INFRINGES CROWN COPYRIGHT AND MAY LEAD TO PROSECUTION OR CIVIL PROCEEDINGS. SUFFOLK COUNTY COUNCIL LICENCE NO. 100023395. 2022.



Suffolk Highways
your roads, our business

Phoenix House, 3 Goddard Road, Ipswich, Suffolk IP1 5NP.
Highways enquiries: 0345 606 6171 www.suffolk.gov.uk/highways

CLIENT



Suffolk County Council

REVISION(S)			
DESCRIPTION	REV.	DATE	INTL.

PROJECT TITLE	HAYHILL DEVELOPMENT (OFF WOODBRIDGE ROAD, IPSWICH) PROHIBITION OF WAITING
DRAWING TITLE	CONSULTATION PLAN

ORIGINATOR	CHECKER	DESIGNER	REVIEWER
SLB	GER	SLB	JP
SCALE(S) ORIGINAL SIZE A3		DATE	
1:1250		18 OCT 2022	
DRAWING NUMBER			REVISION
252264/HAY/0100			