


**STATUS : FOR CONSULTATION
ISSUE : PRELIMINARY DESIGN V3**

KEY

- Proposed 20mph speed limit
- Proposed 40mph speed limit
- Existing 30mph speed limit
- Existing national speed limit
- Private road
- Gateway feature consisting of signs and road markings

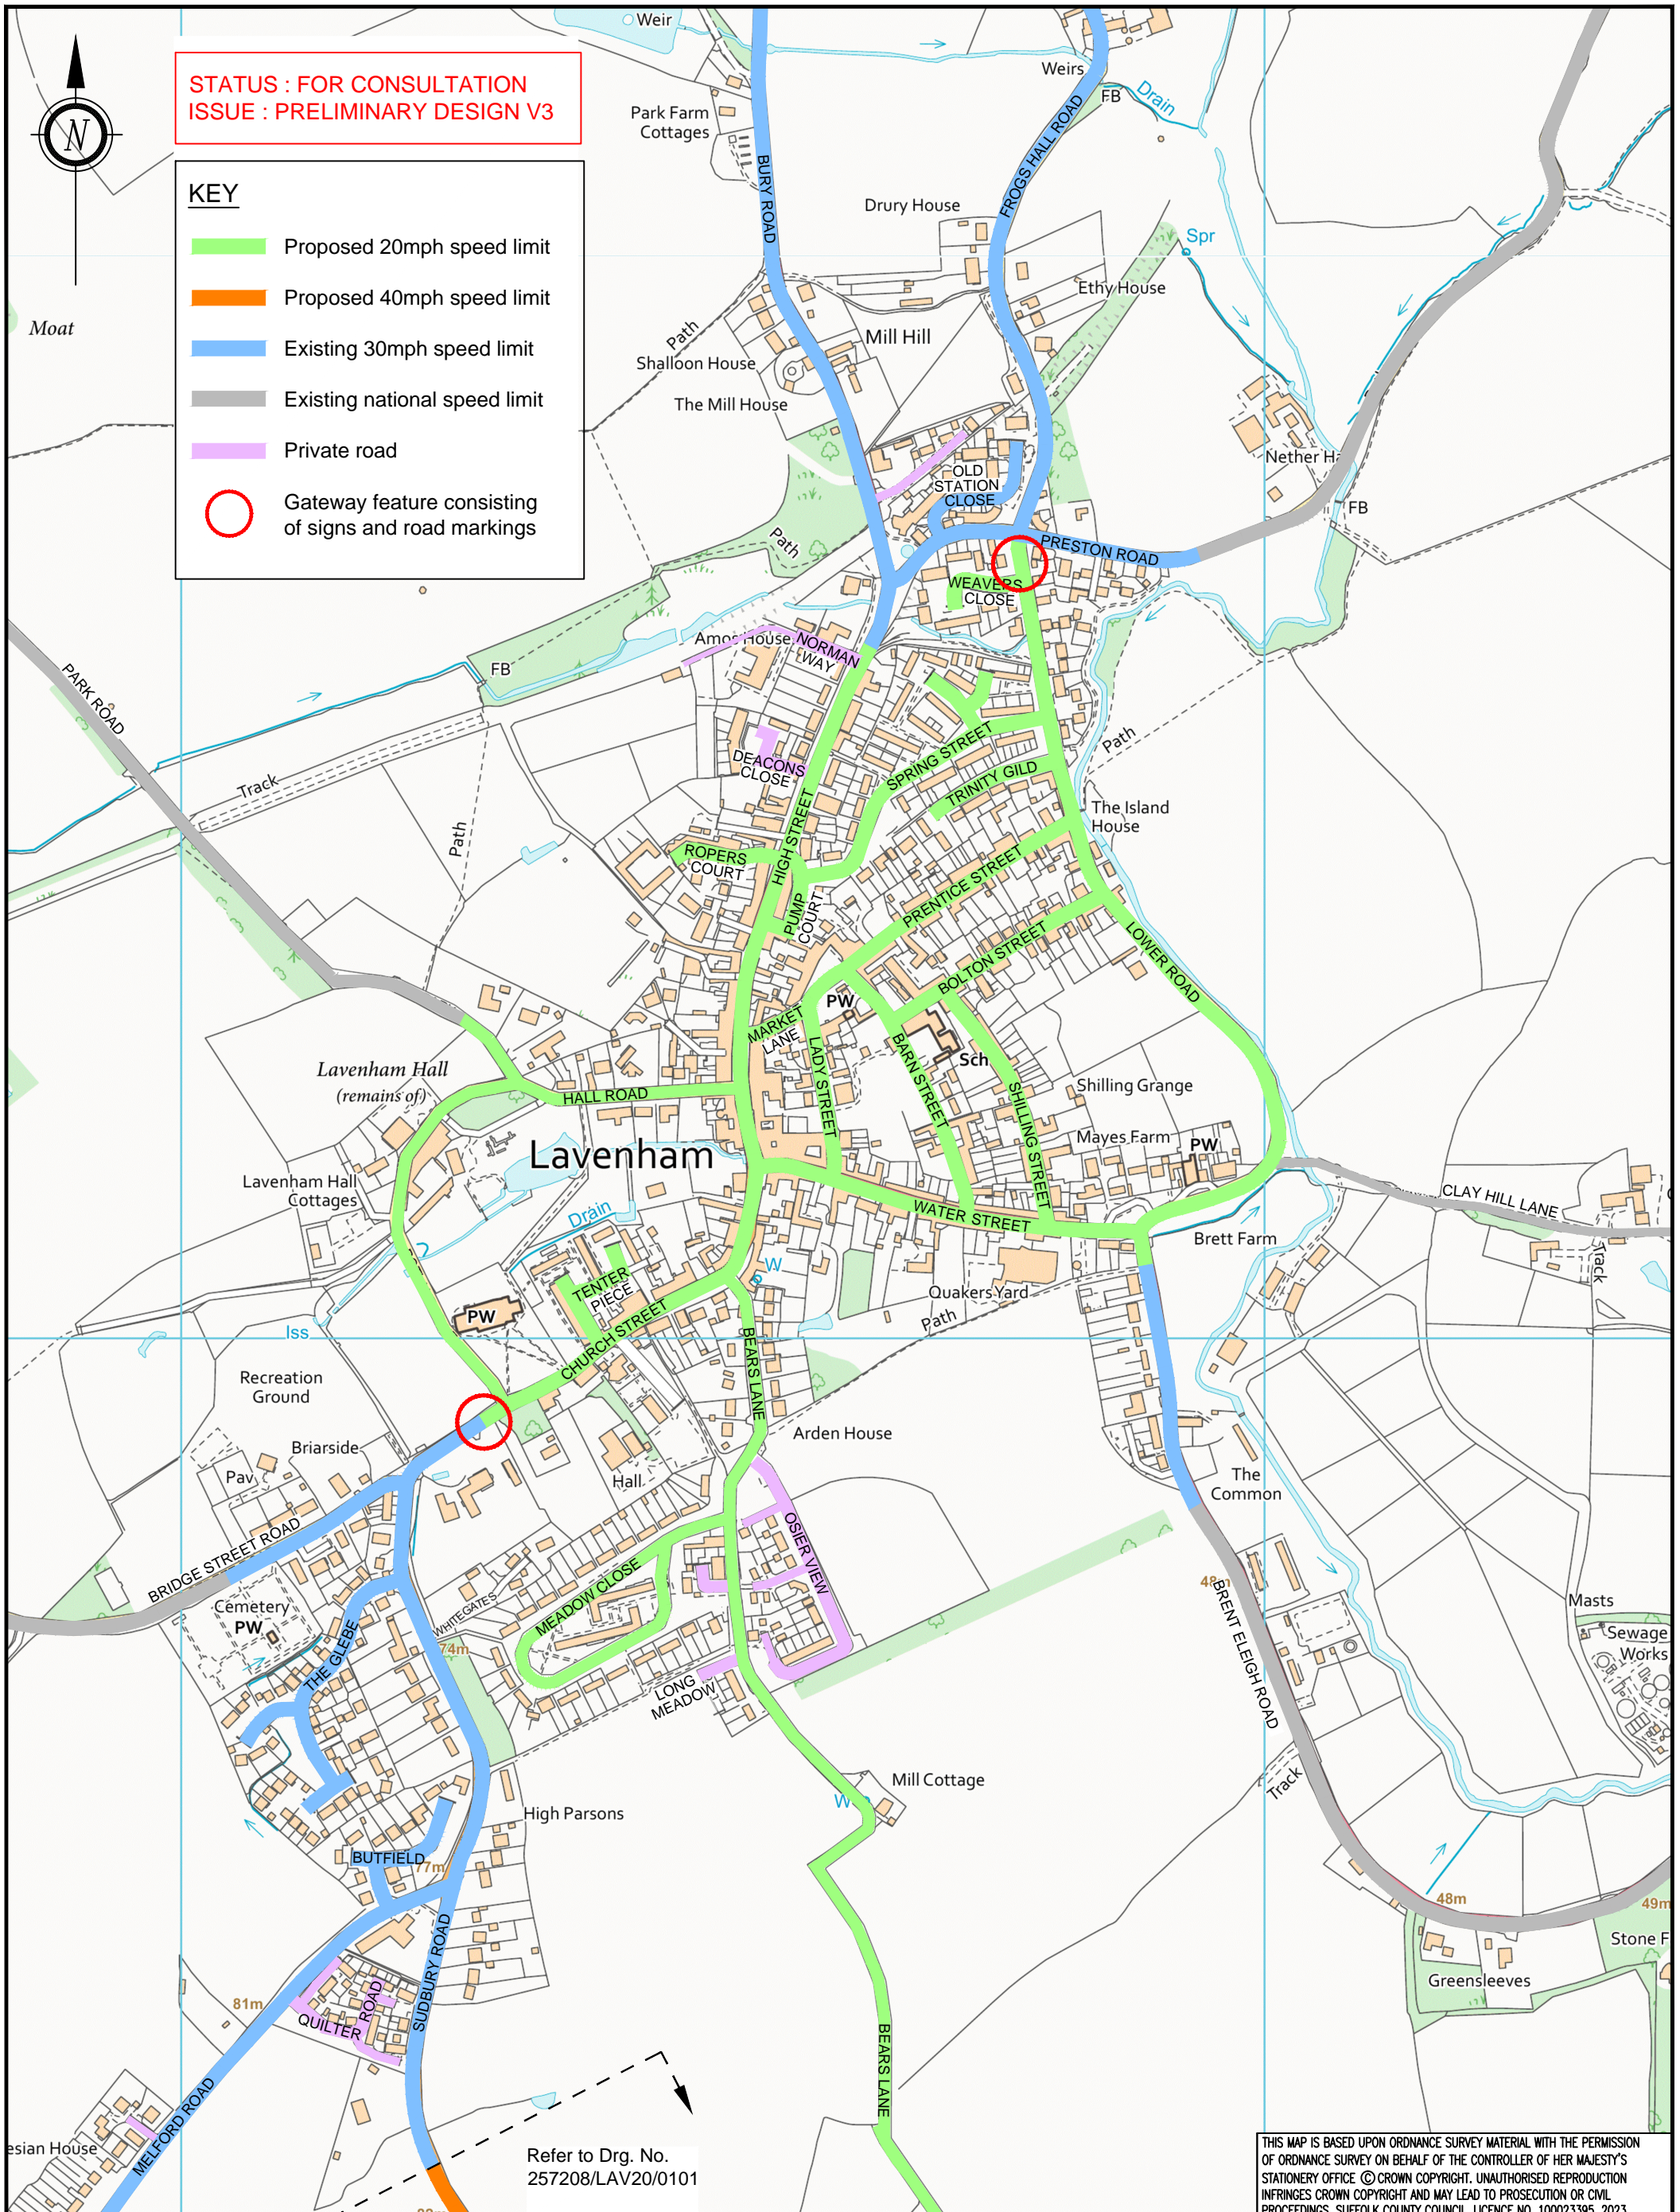

Refer to Drg. No. 257208/LAV20/0101

THIS MAP IS BASED UPON ORDNANCE SURVEY MATERIAL WITH THE PERMISSION OF ORDNANCE SURVEY ON BEHALF OF THE CONTROLLER OF HER MAJESTY'S STATIONERY OFFICE © CROWN COPYRIGHT. UNAUTHORISED REPRODUCTION INFRINGES CROWN COPYRIGHT AND MAY LEAD TO PROSECUTION OR CIVIL PROCEEDINGS. SUFFOLK COUNTY COUNCIL LICENCE NO. 100023395_2023.

Suffolk Highways
your roads, our business

Phoenix House, 3 Goddard Road, Ipswich, Suffolk IP1 5NP.
Highways enquiries: 0345 606 6171 www.suffolk.gov.uk/highways

REVISION(S)	DESCRIPTION	REV.	DATE	INTL.
B	PROPOSED 30 MPH SPEED LIMIT EXTENSION ON BRENT ELEIGH ROAD OMITTED	8/23	SLB	
A	VARIOUS AMENDMENTS	4/23	SLB	

PROJECT TITLE	LAVENHAM PROPOSED 20 MPH SPEED LIMIT & ASSOCIATED MEASURES
DRAWING TITLE	CONSULTATION PLAN (1 OF 2)

ORIGINATOR	SLB	CHECKER	JP	DESIGNER	SLB	REVIEWER	GER
SCALE(S)	ORIGINAL SIZE A3	DATE	28 MAR 2023				
DRAWING NUMBER	257208/LAV20/0100				REVISION	B	