




STATUS : FOR CONSULTATION
ISSUE : PRELIMINARY DESIGN V1

KEY

- Proposed 20mph speed limit
- Proposed 40mph speed limit
- Existing 30mph speed limit
- Existing national speed limit
- Private road

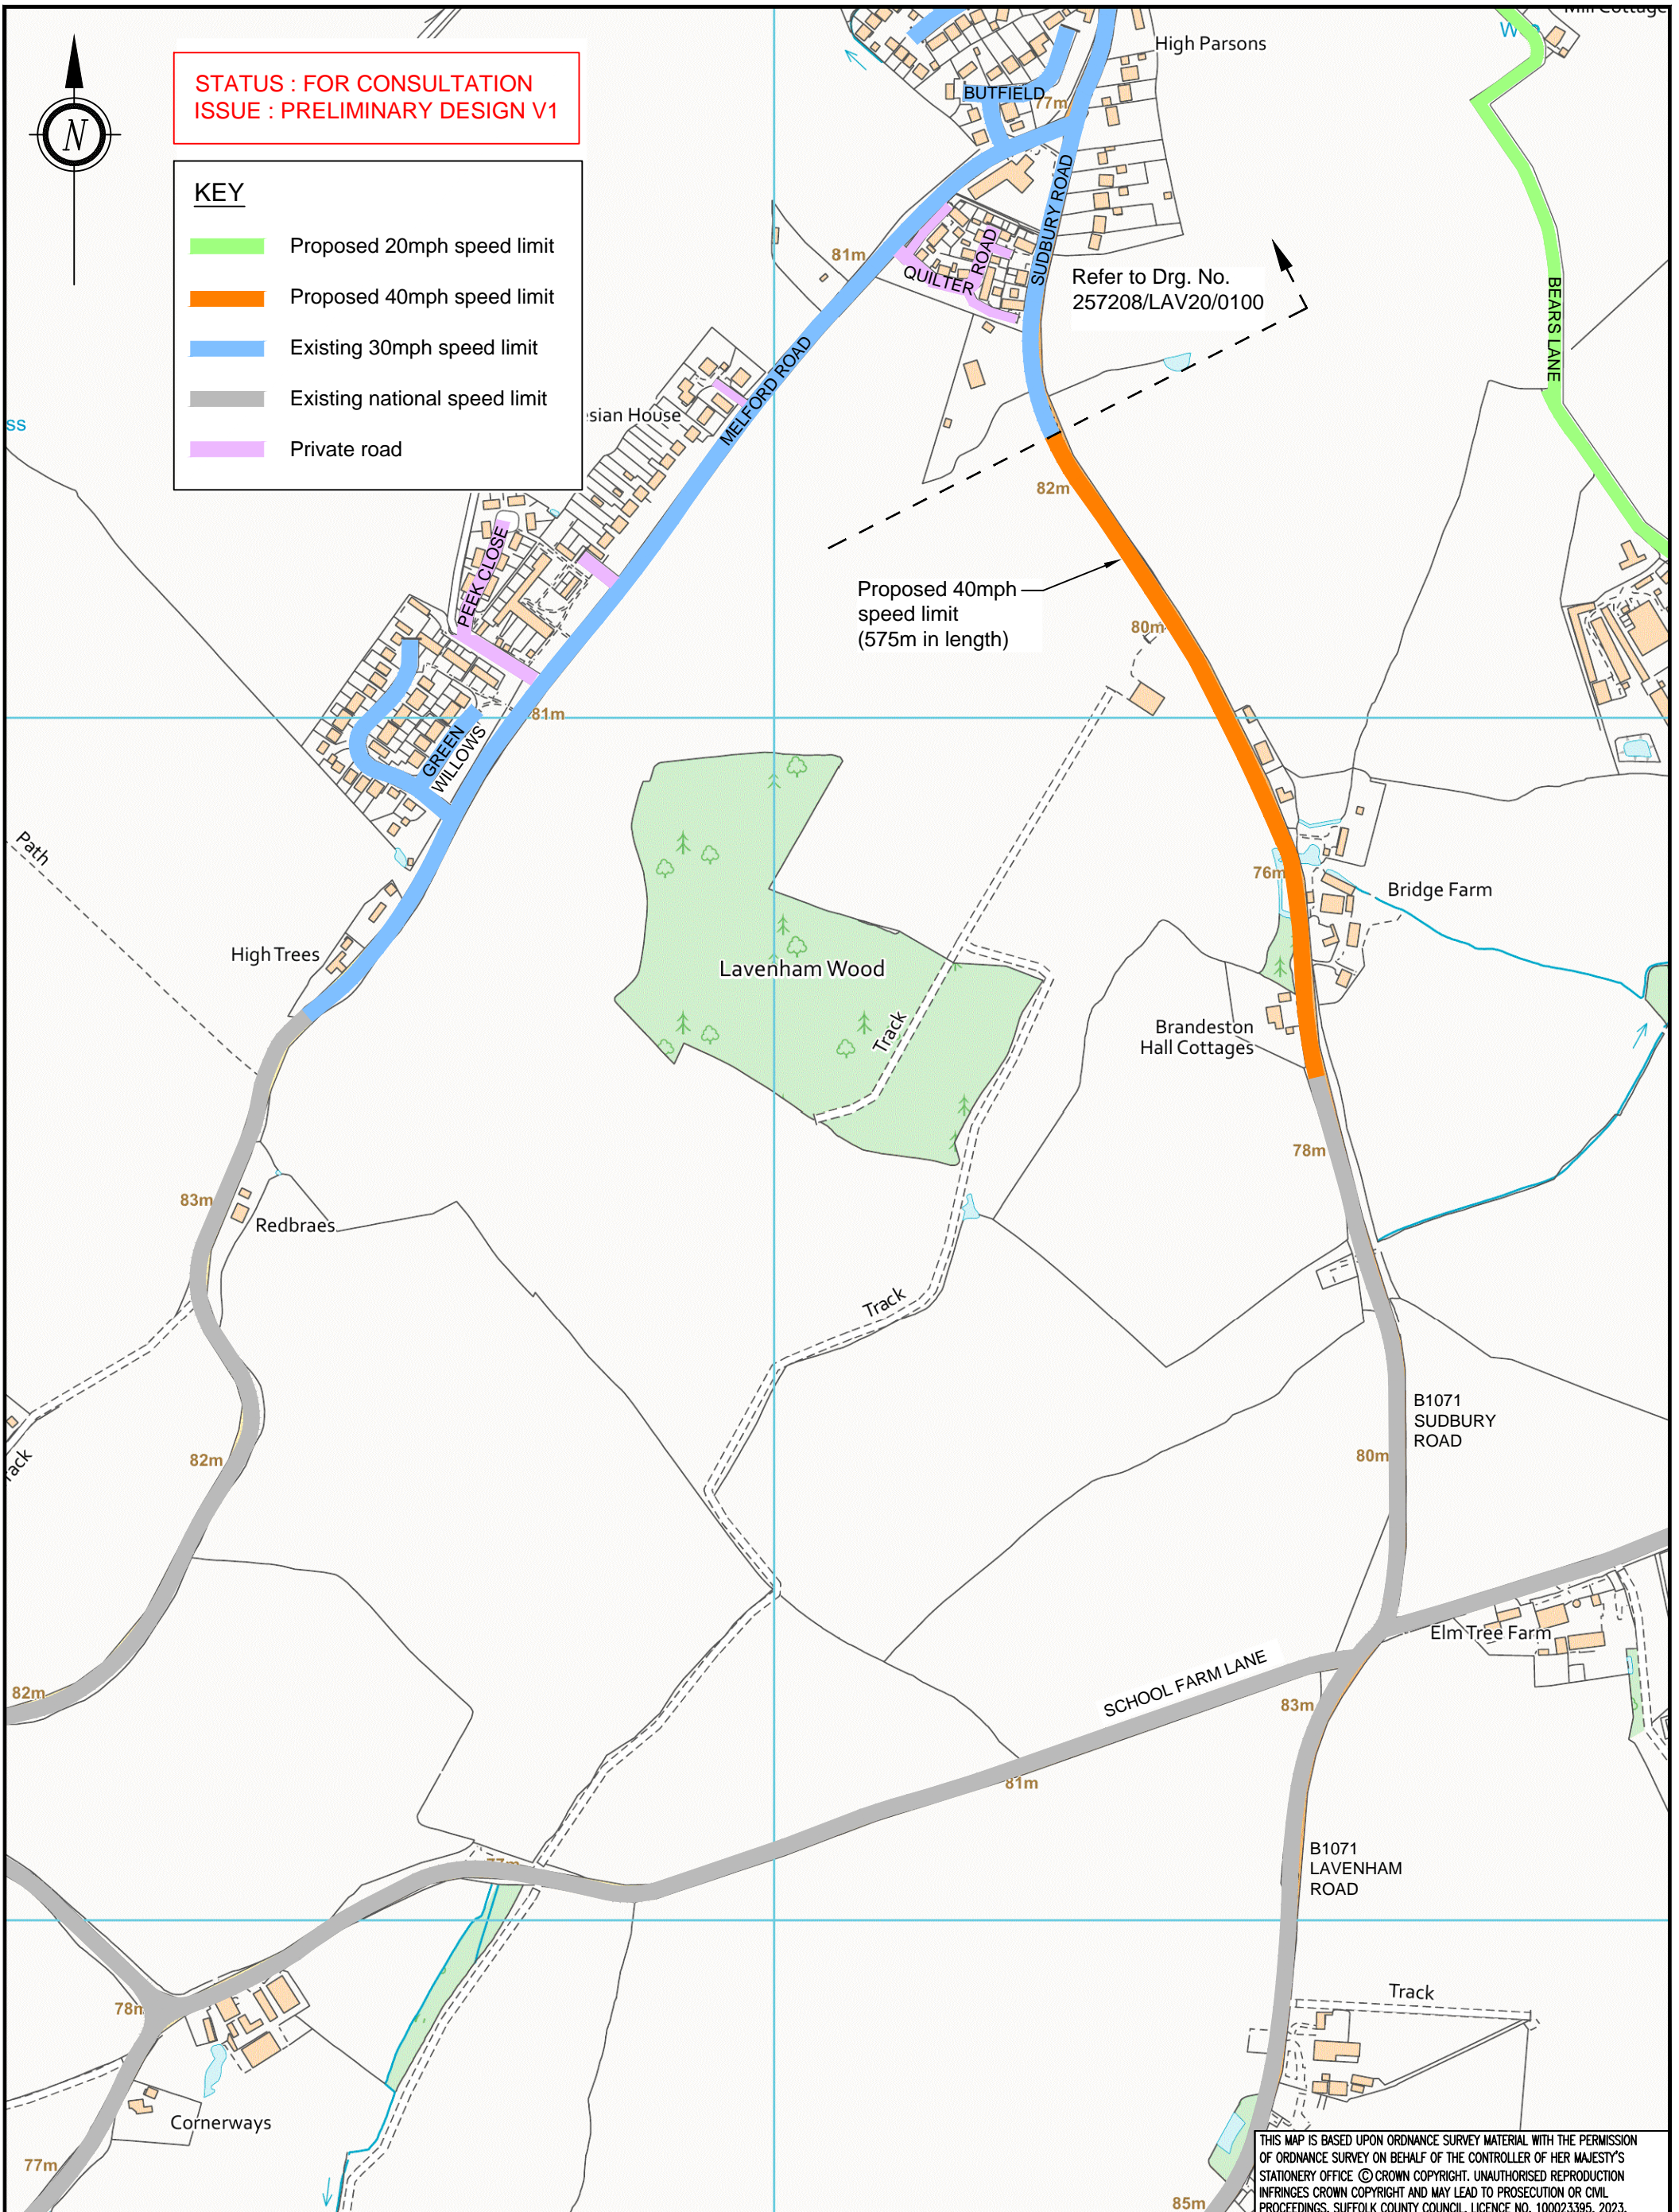

THIS MAP IS BASED UPON ORDNANCE SURVEY MATERIAL WITH THE PERMISSION OF ORDNANCE SURVEY ON BEHALF OF THE CONTROLLER OF HER MAJESTY'S STATIONERY OFFICE. © CROWN COPYRIGHT. UNAUTHORISED REPRODUCTION INFRINGES CROWN COPYRIGHT AND MAY LEAD TO PROSECUTION OR CIVIL PROCEEDINGS. SUFFOLK COUNTY COUNCIL LICENCE NO. 100023395, 2023.

Phoenix House, 3 Goddard Road, Ipswich, Suffolk IP1 5NP.
 Highways enquiries: 0345 606 6171 www.suffolk.gov.uk/highways

REVISION(S)				PROJECT TITLE LAVENHAM PROPOSED 20 MPH SPEED LIMIT	ORIGINATOR SLB	CHECKER JP	DESIGNER SLB	REVIEWER GER
					SCALE(S) ORIGINAL SIZE A3 NTS	DATE 12 APR 2023		
DESCRIPTION	REV.	DATE	INTL.	DRAWING TITLE CONSULTATION PLAN (2 OF 2)	DRAWING NUMBER 257208/LAV20/0101			REVISION