

**IN THE COUNTY OF SUFFOLK
IN THE LOCAL JUSTICES AREA OF SOUTHEAST SUFFOLK**

ORDER PURSUANT TO SECTION 116 OF THE HIGHWAYS ACT 1980

On the Complaint of Nigel Inniss, Assistant Director for Legal, Governance and Assurance at Suffolk County Council, Endeavour House, 8 Russell Road Ipswich, Suffolk IP1 2BX, heard on 14 July 2025 at Ipswich Magistrates' Court, that part of the highway known as Cutts Lane, Glemsford in the County of Suffolk can be stopped up, subject to the retention of a public footpath 1.5 metres wide pursuant to Section 116 of the Highways Act 1980, as shown on the attached Plan and as described in the Notices given on the 22nd May 2025 and 3rd June 2025 and as described in the Schedule and shown on the map attached hereto, a copy of which has been deposited with the Court;

AND the Court being satisfied that the complainant has given notice as required by paragraphs (a) and (b) of Schedule 12 of the Highways Act 1980;

AND the Court having heard the complainant;

AND the Court being satisfied that the said highway can be stopped up as a carriageway because it is unnecessary subject to the retention of a public footpath measuring 1.5 metre wide.

IT IS HEREBY ORDERED THAT in accordance with the application, the part of the said highway shown by black hatching on the attached plan be stopped up subject to the retention of a 1.5-metre-wide public footpath as shown by black cross hatching.


SIGNED 

Chairman of the Court

Date: 14th July 2025

Schedule

The area of carriageway adjacent to sluice cottage, Glemsford, being Cutts Lane (U7339) Glemsford, with the retention of public footpath rights over a strip 1.5 metres wide at Glemsford, be stopped up on the grounds that it is unnecessary for public use.

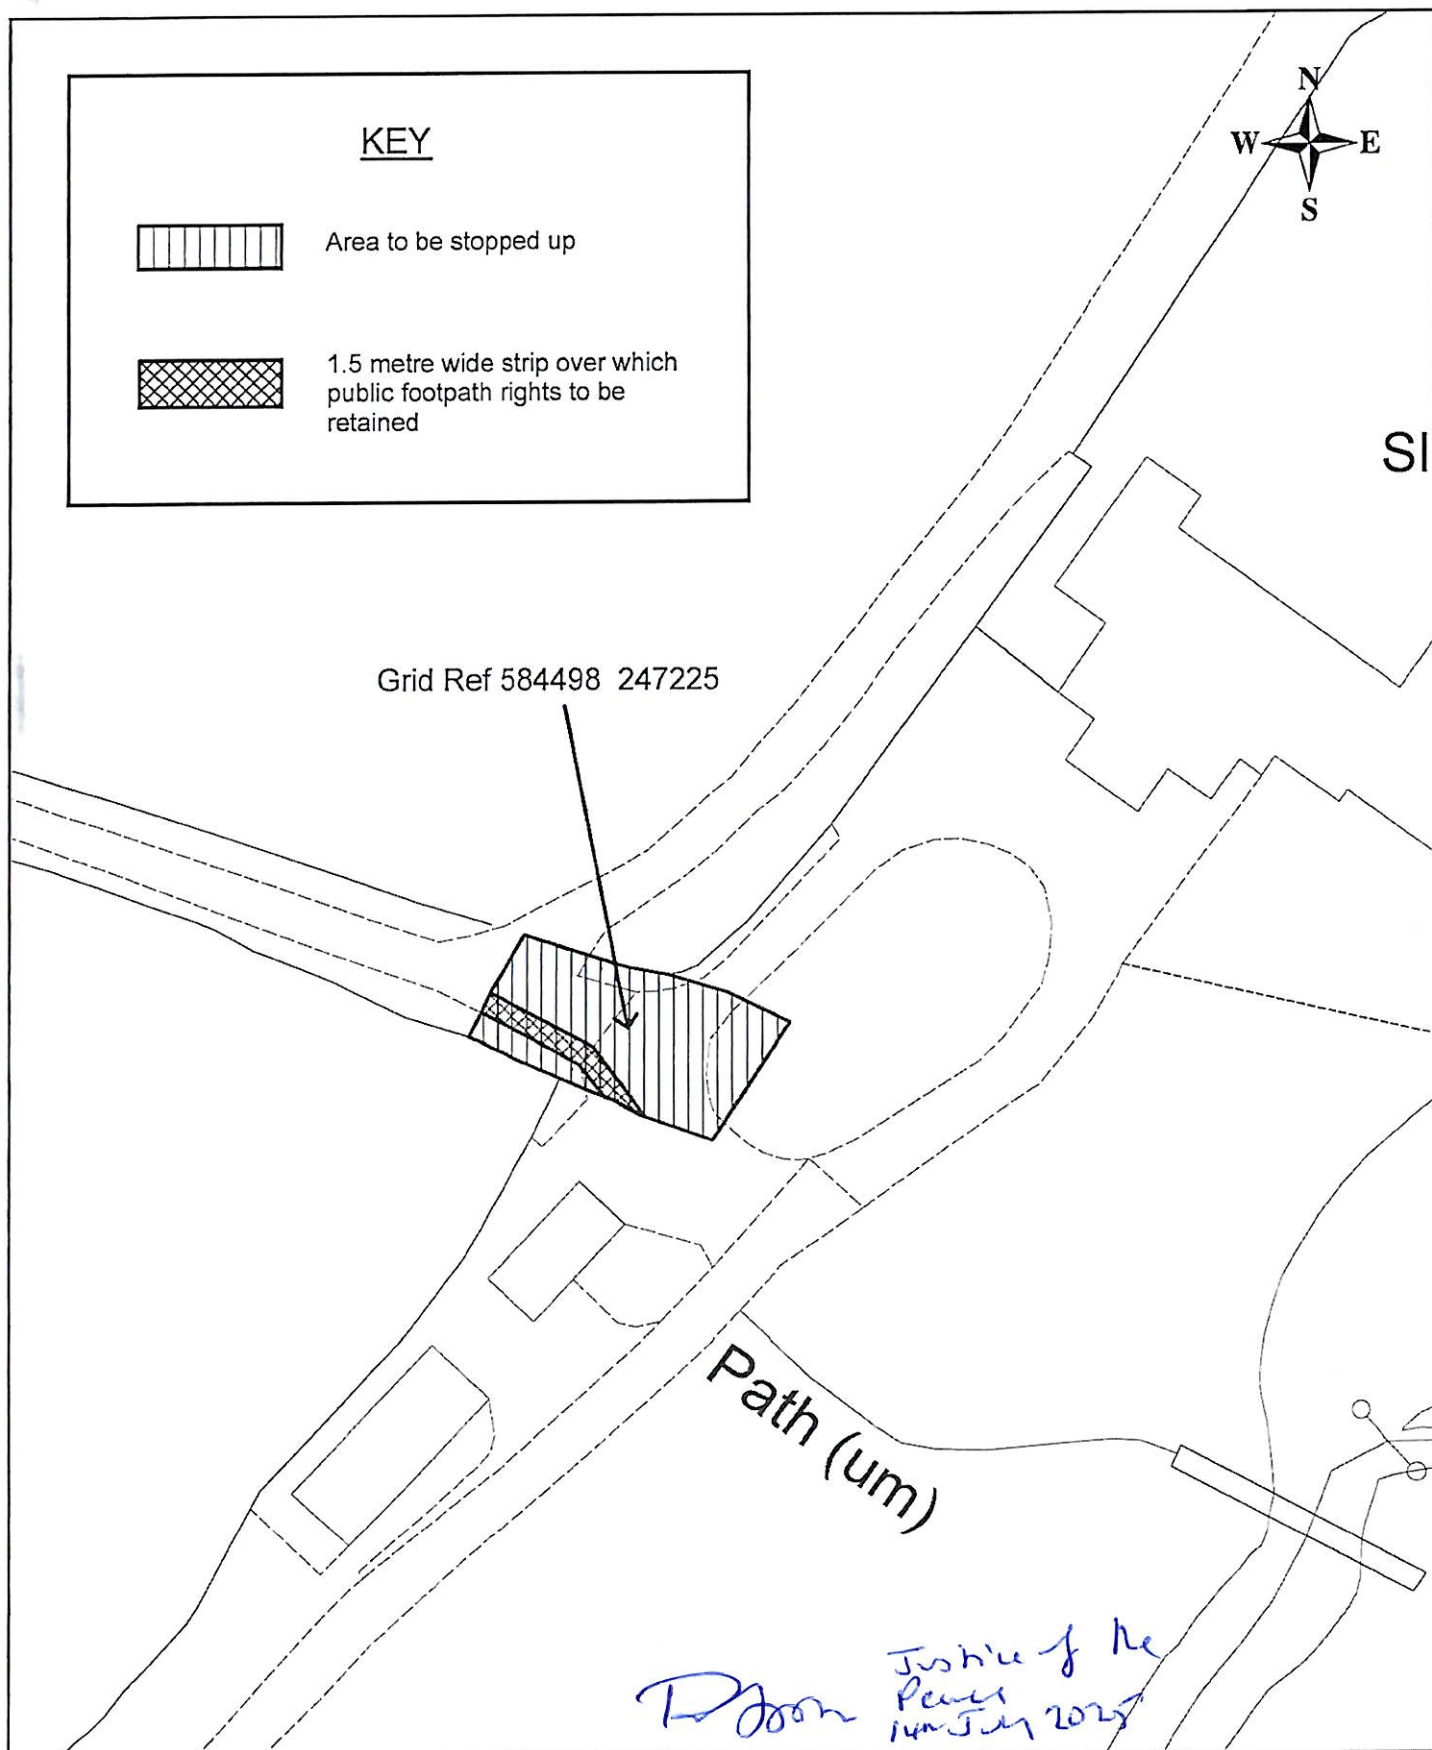

Suffolk
County Council

Crown copyright and database rights, Suffolk County Council Licence No. 100023395 2022. You are permitted to use this data solely to enable you to respond to, or interact with, the organisation that provided you with the data. You are not permitted to copy, sub-licence, distribute or sell any of this data to third parties in any form.

Date: 26/07/2023

0 10
metres
Scale 1:500

TITLE: Proposed stopping up at U7339 Cutts Lane, Glemsford

Author: wardpj

Growth, Highways and Infrastructure, Endeavour House, 8 Russell Road, Ipswich, Suffolk, IP1 2BX.

