

DATE 13 August

2025

- (1) SUFFOLK COUNTY COUNCIL
- (2) IPSWICH BOROUGH COUNCIL
- (3) NATIONAL HIGHWAYS LIMITED

**Planning Obligation by Deed under Section 106
of the Town and Country Planning Act 1990**

relating to

**Land at Eastern Gateway, Sproughton Road, Sproughton IP1 5FF (Full
Planning Application reference: DC/24/01181)**

Suffolk County Council
Endeavour House
8 Russell Road
Ipswich
Suffolk

District Council Ref: 2497552

DATE

13 August

2025

PARTIES:

- (1) **SUFFOLK COUNTY COUNCIL** of Endeavour House 8 Russell Road Ipswich Suffolk IP1 2BX (hereinafter called the "**County Council**")
 - (2) **IPSWICH BOROUGH COUNCIL** of Grafton House, 15-17 Russell Road, Ipswich, IP1 2DE (hereinafter called the "**Owner**")
 - (3) **NATIONAL HIGHWAYS LIMITED**(Company number 09346363) whose registered address is Bridge House, 1 Walnut Tree Close, Guildford, Surrey, GU1 4LZ (hereinafter called the "**Developer**")
- "the Parties"**

INTRODUCTION

- A The County Council is the local highway authority and is also a local planning authority for the purposes of the Act for the area in which the Site is situated and by whom the obligations contained in this Deed are enforceable as the enforcing authority in accordance with this Deed
- B The Owner is the freehold owner of the Site which forms part of the land registered at HM Land Registry under title number SK258896
- C The Developer has a conditional sale agreement to purchase the Site from the Owner
- D The Developer has submitted the Application and the District Planning Authority has resolved to grant planning permission for the Development pursuant to the Application subject to the prior completion of this Deed intended to regulate the Development and to secure the planning obligations contained in this Deed
- E The County Council enter into this Deed to the intent that the requirements of the District Planning Authority's and the County Council's policies are met and that any objections by the District Planning Authority or the County Council to the grant of planning permission on the basis of those policies are overcome
- F The District Planning Authority and the County Council consider and the Owner and the Developer acknowledges that the Development

should not take place until certain restrictions regulating the use of the Site are imposed in the manner hereafter appearing and pursuant to Section 106 of the Act the Parties have agreed to enter into this Deed in order to secure the planning obligations contained in this Deed

- G The District Planning Authority in resolving to approve the Application is satisfied that the planning obligations sought under the provisions of this Deed meet the tests set out in Regulation 122 of the Community Infrastructure Levy Regulations 2010 (as amended)

NOW THIS DEED WITNESSES AS FOLLOWS:

1. DEFINITIONS

For the purposes of this Deed the following expressions shall have the following meanings:

"Act"	the Town and Country Planning Act 1990 (as amended)
"Application"	the full planning application for planning permission to develop the Site validated by the District Planning Authority on 15 th March 2024 and bearing the planning application reference number DC/24/01181
"Commencement of Development"	the date on which any material operation (as defined in Section 56(4) of the Act) forming part of the Development begins to be carried out on the Site other than (for the purposes of this Deed and for no other purpose) operations consisting of site clearance demolition work archaeological investigations for the purpose of assessing ground conditions remedial work in respect of any contamination or other adverse ground conditions diversion and lay of services erection of any temporary means of enclosure the temporary display of site notices or advertisements and "Commenced" and "Commence Development" shall be construed accordingly
"Completion of Development"	the date that the Development is practically complete and first open for its intended use

"Development"	the development of the Site in accordance with the Planning Permission
"Late Payment Interest"	interest at four (4) per cent above the base lending rate of the Bank of England from time to time
"District Planning Authority"	Babergh District Council of Endeavour House, 8 Russell Road, Ipswich IP1 2BX for the purpose of the determination of the Application
"Occupation"	occupation for the purposes permitted by the Planning Permission but not including occupation by personnel engaged in construction fitting out or decoration or occupation for marketing or display or occupation in relation to security operations and "Occupied and "Occupy" shall be construed accordingly
"Planning Permission"	the full planning permission subject to conditions as may be granted by the District Planning Authority pursuant to the Application
"RPI Index"	means the "All Items" index figure of the Index of Retail Prices published by the Office for National Statistics from time to time or any successor organisation or (if that index shall cease to be published or is otherwise unavailable) such alternative basis of indexation as may be reasonably agreed between the Parties hereto
"RPI Indexed"	the increase in any sum referred to in the Second Schedule by an amount equivalent to the increase in the RPI Index to be calculated in accordance with Clause 10 of this Deed
"Site"	the land forming part of land registered with the Land Registry under title number SK258896 shown edged red on the Site Plan

"Site Plan"	the site location plan marked NHA001-PEV-ZZ-ZZ-DR-C-0201 P01 dated 12.03.224 attached to the First Schedule of this Deed
"Travel Plan Monitoring Fee"	means a total of £6,000 (six thousand pounds) RPI Indexed payable to the County Council for the proper and reasonable costs of the County Council monitoring compliance with the Travel Plan
"Travel Plan"	the travel plan to be submitted pursuant to the relevant condition in the Planning Permission
"Working Days"	Monday to Friday (inclusive) except Good Friday Christmas Day and public or bank holidays from time to time in England

2. **CONSTRUCTION OF THIS DEED**

- 2.1 Where in this Deed reference is made to any clause sub-clause schedule paragraph sub-paragraph or recital such reference (unless the context otherwise requires) is a reference to a clause sub-clause schedule paragraph sub-paragraph or recital in this Deed
- 2.2 Words importing the singular meaning where the context so admits include the plural meaning and vice versa
- 2.3 Words of gender include other genders and words denoting actual persons include companies corporations and firms and all such words shall be construed as interchangeable in that manner
- 2.4 Wherever more than one person named as a party and where more than one party undertakes an obligation all their obligations can be enforced against all of them jointly and severally unless there is an express provision otherwise
- 2.5 Any reference to an Act of Parliament shall include any modification extension or re-enactment of that Act for the time being in force and shall include all instruments orders plans regulations permissions and directions for the time being made issued or given under that Act or deriving validity from it
- 2.6 References to any party to this Deed shall include the successors in title to that party the personal representatives of that party and any party deriving title through or under that party and in the case of the County Council the successors to its statutory function

- 2.7 Where this Deed requires a plan or strategy or other document to be submitted to the County Council for approval or agreement then upon approval of the same it shall be deemed to have been incorporated into this Deed and the same shall apply to any provision requiring a review of any such plan or strategy or other document
- 2.8 The obligations in this Deed shall not be enforceable against:
- 2.8.1 an Occupier of the Development who does not own a freehold interest
 - 2.8.2 any statutory undertaker or other person who acquires any part of the Site or interest therein for the purposes of the supply of electricity gas water drainage telecommunications services highways or public transport services
 - 2.8.3 any mortgagee or any chargee or mortgagee from time to time who has the benefit of a charge or mortgage of or on any part or parts of the Site or any receiver until the mortgagee or any mortgagee or chargee or receiver has entered into possession of the Site or the relevant part thereof or the Development is continued by or at the instigation of a receiver liquidator or other agent appointed by or on behalf of the mortgagee or any chargee or mortgagee in place of the Owner or Developer
- 2.9 The headings are for reference only and shall not affect construction
- 2.10 Any covenant by the Owner and the Developer not to do an act or thing shall be deemed to include an obligation not to knowingly permit or suffer such act or thing to be done by another person

3. **LEGAL BASIS**

- 3.1 This Deed is made pursuant to Section 106 of the Act and Section 111 of the Local Government Act 1972 and Section 1 of the Localism Act 2011 and all other enabling powers
- 3.2 The covenants restrictions and requirements imposed upon the Owner under this Deed create planning obligations pursuant to Section 106 of the Act and are enforceable by the County Council as a local planning authority against the Owner and their successors in title and for the avoidance of doubt, this includes the Developer

3.3 This Deed shall only be capable of being varied by a supplemental deed between the Parties hereto or their respective successors in title or assigns made under section 106A of the Act

4. **CONDITIONALITY**

4.1 This Deed is conditional upon:

4.1.1 the grant of the Planning Permission and

4.1.2 the Commencement of Development

SAVE FOR the provisions of this clause and Clauses 7.3 7.4 7.6 7.10 9 12 13 14 18 and 19 and any other relevant provisions which shall come into effect immediately upon completion of this Deed

4.2 Where the Planning Permission is the subject of any judicial review proceedings or other legal challenge:

4.2.1 until such time as such proceedings or challenge including any appeal have been finally resolved the terms and provisions of this Deed will remain without operative effect notwithstanding the issue of the Planning Permission and the Commencement of Development PROVIDED THAT the Owner and/or the Developer shall not undertake any further works to implement the Planning Permission following the issue of such proceedings

4.2.2 if following the conclusion of such proceedings or challenge the Planning Permission is quashed and is not superseded by a subsequent planning permission accepted by the Owner this Deed will cease to have any further effect and

4.2.3 if following the conclusion of such proceedings or challenge the Planning Permission remains valid and fully enforceable all of the terms and provisions of this Deed will apply in full

4.3 Wherever in this Deed reference is made to a date on which "legal proceedings or challenge in relation to the Planning Permission are concluded" (or cognate expressions are used) the following provisions will apply:

4.3.1 proceedings by way of judicial review are concluded:

4.3.1.1 when permission to apply for judicial review has been refused and no further application can be made

4.3.1.2 when the court has given judgement in the matter and the time for making an appeal expires without

any appeal having been made or permission to appeal is refused or

4.3.1.3 when any appeal(s) is or are finally determined

4.3.2 proceedings under Section 288 of the Act are concluded:

4.3.2.1 when the court has given judgement in the matter and the time for making an appeal expires without an appeal having been made or permission to appeal is refused or

4.3.2.2 when any appeal(s) is or are finally determined

5. THE OWNER'S COVENANTS

5.1 The Owner covenants with the County Council as set out in the Second Schedule

6. THE COUNTY COUNCIL'S COVENANTS

6.1 The County Council covenants with the Owner as set out in the Third Schedule

7. MISCELLANEOUS

7.1 The Owner shall act in good faith and shall co-operate both with the County Council to facilitate the discharge and performance of all obligations contained herein and the Owner shall comply with any reasonable requests of the County Council and their duly authorised officers or agents to have access to any part or all of the Site or any requests to provide documentation within the Owner's possession (at the Owner's expense) for the purposes of monitoring compliance with the obligations contained herein

7.2 The Owner agrees declares and covenants with the County Council that they shall observe and perform the conditions restrictions and other matters mentioned herein and shall not make any claim for compensation in respect of any condition restriction or provision imposed by this Deed and further shall indemnify the County Council for any expenses or liability arising to the County Council in respect of breach by the Owner of any obligation contained herein save to the extent that any act or omission of the County Council its employees or agents has caused or contributed to such expenses or liability

7.3 The Developer agrees declares and covenants to pay to the County Council on completion of this Deed the proper and reasonable legal costs of the County Council incurred in the negotiation preparation

and execution on or before completion of this Deed and to pay the County Council £519 (five hundred and nineteen pounds) on or before completion of this Deed towards the costs of reporting and monitoring the obligations contained in this Deed

- 7.4 No provision of this Deed shall be enforceable under the Contracts (Rights of Third Parties) Act 1999
- 7.5 This Deed shall be registered as a local land charge by the District Planning Authority
- 7.6 Where an approval consent or expression of satisfaction or a subsequent deed is required by the Owner from the County Council under the terms of this Deed such approval or consent or expression of satisfaction shall not be unreasonably withheld or delayed and any such consent approval or expression of satisfaction shall be given on behalf of the County Council by the Executive Director of Growth Highways and Infrastructure or duly appointed successor or officer acting under his/her hand
- 7.7 Following the performance and satisfaction of all the obligations contained in this Deed, on request in writing by the Owner, the District Planning Authority shall forthwith effect the cancellation of all entries made in the Register of Local Land Charges in respect of this Deed
- 7.8 Insofar as any clause or other provision of this Deed is found (for whatever reason) to be invalid illegal or unenforceable then such invalidity illegality or unenforceability shall not affect the validity or enforceability of the remaining provisions of this Deed
- 7.9 This Deed shall cease to have effect (insofar only as it has not already been complied with) if the Planning Permission shall be quashed revoked or otherwise withdrawn or expires by effluxion of time for the Commencement of the Development or is modified (without the consent of the Owner) and the District Planning Authority will effect cancellation of all entries in the Register of Local Land Charges in respect of this Deed
- 7.10 No person shall be liable for any breach of any of the planning obligations or other provisions of this Deed after it shall have parted with its entire interest in the Site (or part where such breach occurs) but without prejudice to liability for any subsisting breach arising prior to parting with such interest and for the purposes of this clause a person parts with an interest in the Site notwithstanding the retention of easements or the benefit of covenants, restrictions or reservations in respect of it

- 7.11 Nothing in this Deed shall prohibit or limit the right to develop any part of the Site in accordance with a planning permission (other than the Planning Permission) granted (whether or not on appeal) after the date of this Deed
- 7.12 The Owner agrees that any rights to claim compensation arising from any limitations or restrictions on the planning use of the Site under the terms of the Deed are hereby waived
- 7.13 Save as otherwise provided in this Deed all works and activities to be carried out under the terms of this Deed (including for the avoidance of doubt such works as are of a preparatory ancillary or of a maintenance nature) are (save where expressly provided otherwise) to be at the sole expense of the Owner and at no cost to the County Council
- 7.14 Nothing contained or implied in this Deed shall prejudice or affect the rights discretions functions powers duties and obligations of the County Council under all statutes by-laws statutory instruments orders and regulations in the exercise of their functions as a local authority
- 7.15 The Owner covenants and warrants to the County Council that they have full power to enter into this Deed and there is no other person having a charge over or any other interest in the Site (apart from the Developer) whose consent is necessary to make this Deed binding on the Site and all estates and interests therein

8. **WAIVER**

No waiver (whether expressed or implied) by the County Council or the Owner of any breach or default in performing or observing any of the covenants terms or conditions of this Deed shall constitute a continuing waiver and no such waiver shall prevent the County Council or the Owner from enforcing any of the relevant terms or conditions or for acting upon any subsequent breach or default

9. **CHANGE IN OWNERSHIP**

The Owner agrees with the County Council to give it independently written notice of any transfer in ownership of any of any freehold interests in the Site occurring before all the positive obligations under this Deed have been discharged such notice to be served within twenty one (21) days of such transfer and to give details of the transferee's full name and registered office (if a company or usual address if not) together with the area of the Site or unit of occupation purchased by reference to a plan PROVIDED THAT this

obligation shall not apply to the transfer or grant of leases of electricity sub-stations or gas governors or the like

10. **INDEXATION**

All sums referred to in the Second Schedule (unless the context reads otherwise) shall be increased by an amount equivalent to the increase in the RPI Index from the date hereof until the date on which such sum is payable using the application of the formula $A = B \times (C/D)$ where:

10.1 A is the sum payable under this Deed

10.2 B is the original sum calculated as the sum payable

10.3 C is the RPI Index for the month two (2) months before the date on which the sum is payable

10.4 D is the RPI Index for the month two (2) months before the date of this Deed and

10.5 C/D is greater than 1

11. **INTEREST**

If any payment due under this Deed is not paid on time Late Payment Interest will be payable from the date payment is due to the date of payment

12. **VAT**

All consideration given in accordance with the terms of this Deed shall be exclusive of any value added tax properly payable

13. **NOTICES**

13.1 Any notices or other written communication to be served or given by one party upon or to any other party under the terms of this Deed shall be deemed to have been validly served or given if delivered by hand or sent by first class recorded delivery post to the party upon whom it is to be served or to whom it is to be given or as otherwise notified for the purpose by notice in writing PROVIDED THAT the notice or other written communication is addressed and delivered or sent by first class recorded delivery post to the address of the party concerned as nominated in Clause 13.2

13.2 The address for any notice or other written communication in the case of each of the Parties to this Deed shall be as follows

The County Council	The Executive Director of Growth Highways and Infrastructure (or a duly appointed successor) Endeavour House 8 Russell Road Ipswich Suffolk IP1 2BX
The Owner	Ipswich Borough Council, Grafton House, 15-17 Russell Road, Ipswich IP1 2DE
The Developer	National Highways Limited, Bridge House, 1 Walnut Tree Close, Guildford, Surrey, GU1 4LZ

13.3 Any notice or other written communication to be given by the County Council shall be deemed to be valid and effective if on its face it is signed on behalf of the County Council by a duly authorised officer of the County Council

13.4 The Developer covenants to inform the County Council by way of written notice within seven (7) Working Days following:

13.4.1 Commencement of Development

13.4.2 Completion of Development

13.4.3 Occupation of Development

14. **DISPUTE RESOLUTION**

14.1 Any dispute or difference of any kind whatsoever arising between any or all of the Parties out of or in connection with this Deed (including without limitation any question regarding its existence validity or termination) which cannot be resolved by prior agreement between the parties to the dispute ("the Dispute Parties") shall be referred to arbitration before a single Expert (the "Expert")

14.2 The Dispute Parties shall jointly appoint the Expert not later than twenty-eight (28) days after service of a request in writing by either Party to do so

14.3 If the Dispute Parties are unable to agree within twenty-eight (28) days as to the appointment of such Expert then the Expert shall be appointed on the application of any of the Dispute Parties as follows:

14.3.1 if the difference or question relates to the rights and liabilities of any of the Dispute Parties or to the terms or conditions to be embodied in the Deed or document appertaining to the Deed it shall be referred to a solicitor or barrister notified by or on behalf of the President for the time being of the Law Society

- 14.3.2 if the difference or question relates to highway works engineering demolition building or construction works it shall be referred to a chartered civil engineer notified by or on behalf of the President for the time being of the Institution of Civil Engineers
 - 14.3.3 if the difference or question relates to the value of any interest in property it shall be referred to a chartered surveyor agreed upon by the Dispute Parties but in default of agreement appointed at the request of any of the Dispute Parties by or on behalf of the President for the time being of the Royal Institution of Chartered Surveyors or
 - 14.3.4 if such difference or question relates to planning and related matters it shall be referred to a chartered town planner agreed upon by the Dispute Parties but in default of agreement by or on behalf of the President for the time being of the Royal Town Planning Institute
- 14.4 In the event of a reference to arbitration the Dispute Parties agree to:
- 14.4.1 prosecute any such reference expeditiously and
 - 14.4.2 do all things or take all steps reasonably necessary in order to enable the Expert to deliver any award (interim, final or otherwise) as soon as reasonably practicable
- 14.5 The Expert will have the power to consolidate proceedings or hold concurrent proceedings and to order on a provisional basis any relief which he would have power to grant on a final award
- 14.6 The award shall be in writing signed by the Expert and shall be finalised within fourteen (14) days of the hearing
- 14.7 The award shall be final and binding both on the Dispute Parties and on any persons claiming through or under them and judgment upon the award may be entered in any court having jurisdiction or application may be made to such court for judicial acceptance of the award and an order of enforcement as the case may be
- 14.8 Unless this Deed has already been terminated the Parties shall in every case continue to comply with their obligations under this Deed regardless of the nature of the dispute and notwithstanding the referral of the dispute for resolution pursuant to this clause but without prejudice to the rights and obligations of the Parties in relation to the termination of the Deed

14.9 The provisions of this clause shall not affect the ability of the Council or County Council to apply for and be granted any of the following: declaratory relief injunction specific performance payment of any sum damages and any other means of enforcing this Deed and consequential and interim orders and relief

15. **SATISFACTION OF ANY OF THE PROVISIONS OF THIS DEED**

Where in the opinion of the Owner any of the provisions of this Deed have been satisfied the Owner shall be entitled to apply to the County Council for confirmation to that effect and upon the County Council being satisfied that the relevant Deed obligation and covenant as the case may be has been satisfied the County Council shall forthwith issue confirmation to such effect

16. **APPROVALS**

Where any matters are approved by the County Council under the terms of this Deed further amendments thereof if approved by the County Council shall replace those previously approved

17. **COMMUNITY INFRASTRUCTURE LEVY**

The Parties to this Deed agree that for the purposes of the Community Infrastructure Levy Regulations 2010 the obligations imposed in this Deed are (a) necessary to make the Development permitted pursuant to the Application acceptable in planning terms (b) directly relate to the Development permitted pursuant to the Application and (c) fairly and reasonably relate in scale and kind to the Development permitted pursuant to the Application

18. **JURISDICTION**

This Deed is governed by and interpreted in accordance with the law of England

19. **DELIVERY**

The provisions of this Deed (other than this clause which shall be of immediate effect) shall be of no effect until this Deed has been dated

In witness whereof the Parties hereto have executed this Deed on the day and year first before written

69891

**COMMON SEAL OF
SUFFOLK COUNTY COUNCIL**

was affixed in the presence of:




**COMMON SEAL OF
IPSWICH BOROUGH COUNCIL**

was affixed in the presence of:



19731

Executed as a deed by

 


A

FIRST SCHEDULE

The Land shown for identification purposes edged red on the Site Plan comprising of the Owner's land forming part of the land registered with the Land Registry under title number SK258896

SITE PLAN

NHA001-PEV-ZZ-ZZ-DR-C-0201 P01




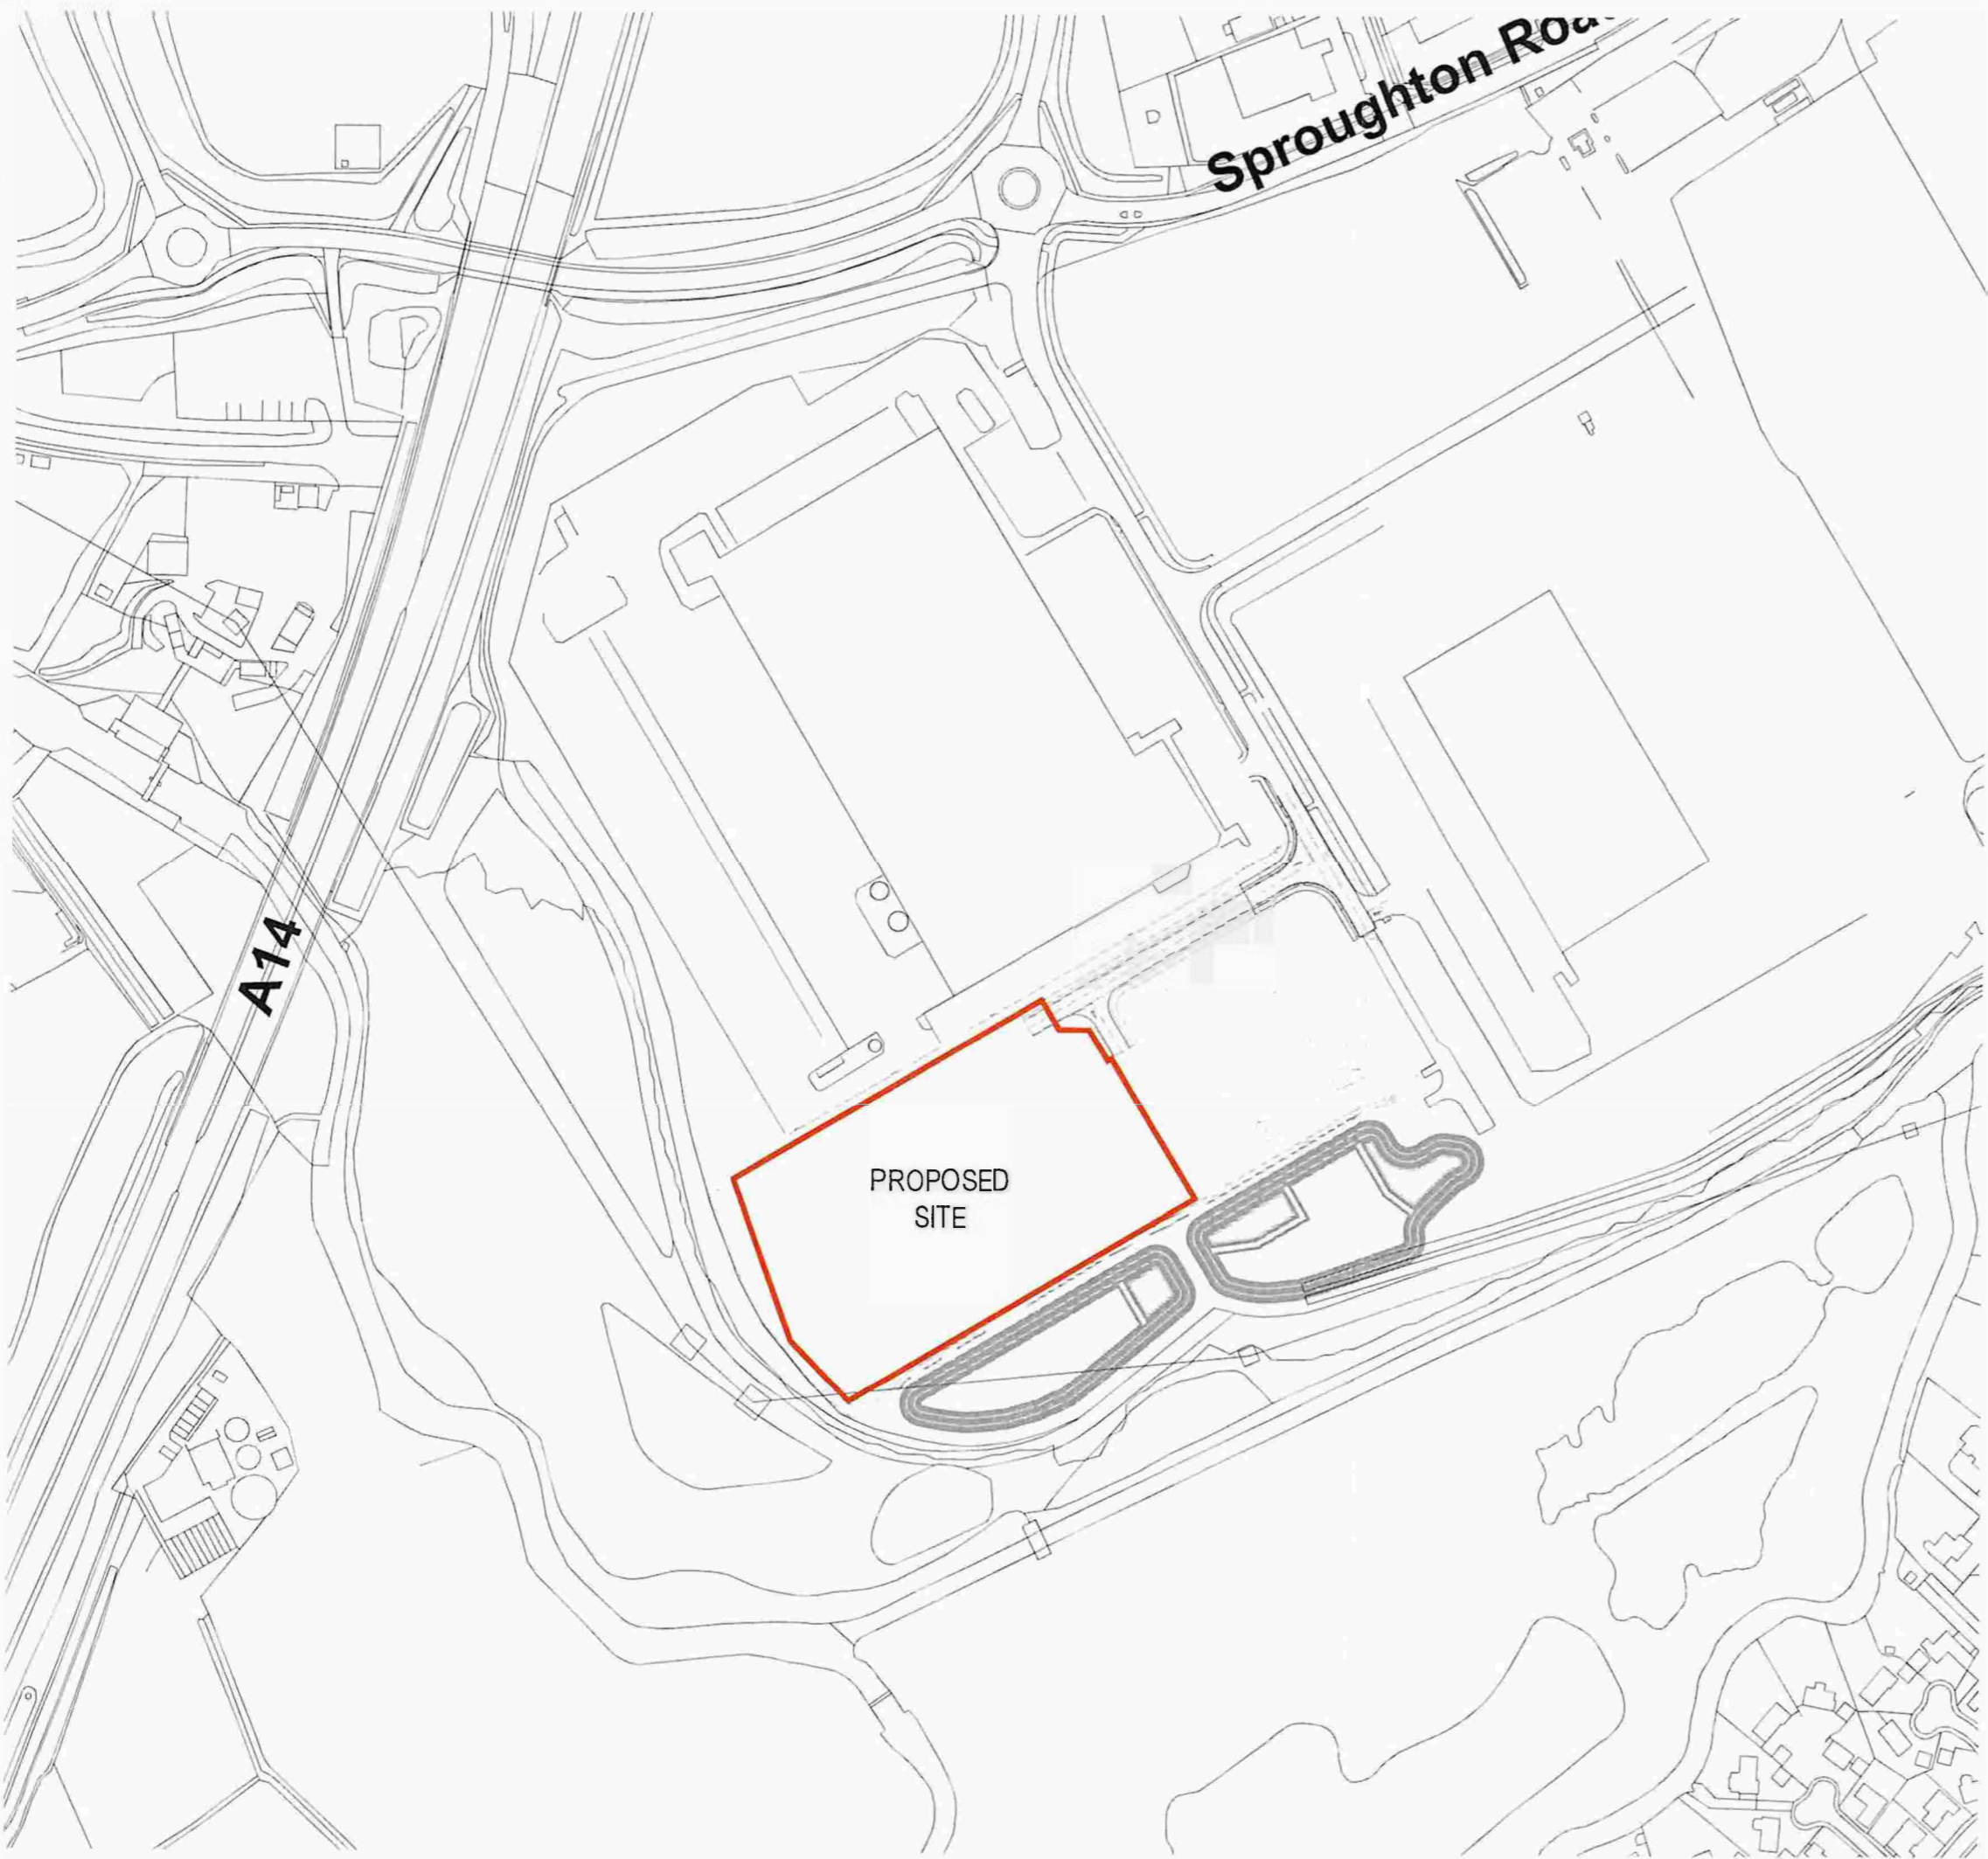


NO DIMENSIONS TO BE SCALED FROM THE DRAWING

CDM - RESIDUAL HAZARDS - The following are considered to be significant risks relevant to the drawing, which could not be fully mitigated or eliminated through design:

CDM - RESIDUAL HAZARDS	
1	Refer to Design Risk Assessment
2	
3	

Further possible construction hazards have been identified within the Design Risk Assessment, which may help to mitigate these and other identified risks further during the construction / main / maintenance phases.

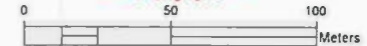  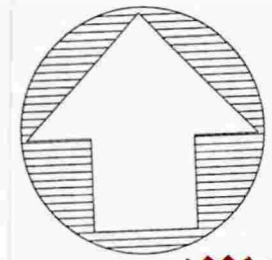

Proj. / Revision	2024/03/12	JAS	DFE
Client	Date	Dr	CHK
National Highways			
Project			
New Ipswich Highways Depot			
Sproughton			
Drawing Title			
Red Line - 1:1250			
Sustainability Status			
S2 - Suitable for Information			
Job no.	Scale	Size	Rev.
231172	1:1250	@ A1	P01
Drawing Number			
NHA001 - PEV - ZZ - ZZ - DR - C - 0201			
Project Code - Originator - Zone - Level - Type - Role - Number			
PICK EVERARD		national highways	
102450450050		www.pick-everard.co.uk	

This drawing is issued for the sole and exclusive use of the intended recipient and is subject to copyright in favour of Pick Everard. Pick Everard does not accept any responsibility or liability whatsoever for loss by a person other than the intended recipient.

SECOND SCHEDULE

THE OWNER COVENANTS WITH THE COUNTY COUNCIL:

1. To pay to the County Council the Travel Plan Monitoring Fee prior to Occupation of the Development

THIRD SCHEDULE

THE COUNTY COUNCIL COVENANTS WITH THE OWNER:

1. TRAVEL PLAN MONITORING FEE

- 1.1 To use the Travel Plan Monitoring Fee under the terms of this Deed and for the purposes specified in this Deed