


Proposed Primary School Elevations




SOUTH EAST ELEVATION





NORTH WEST ELEVATION

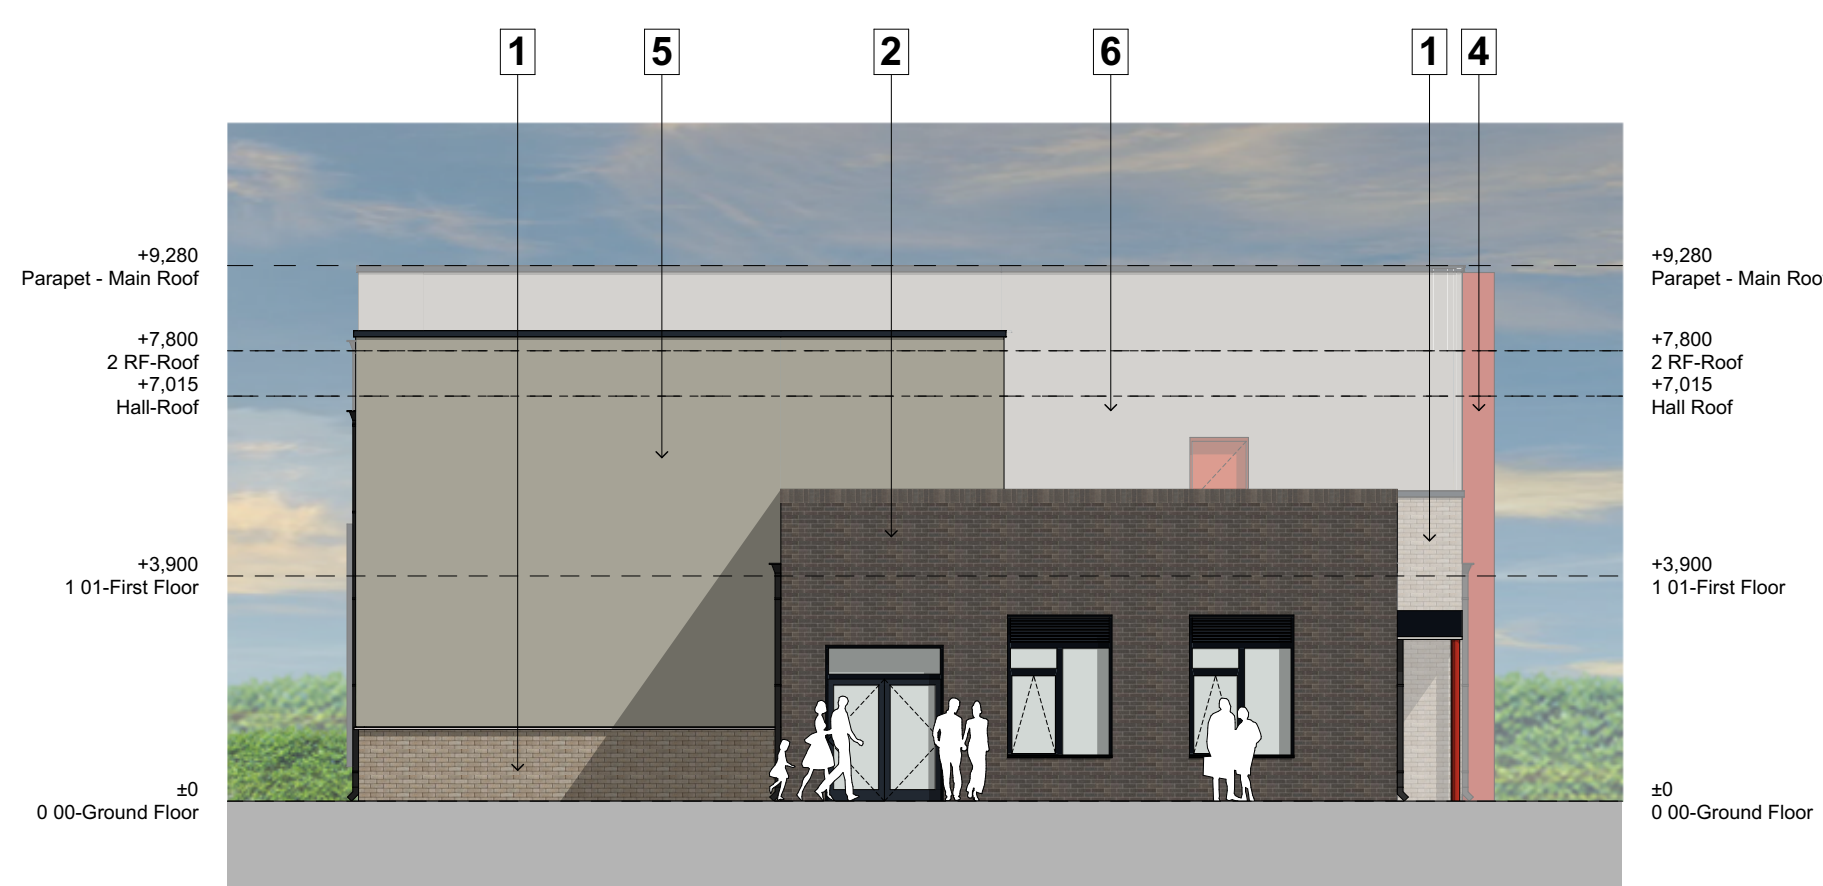


SOUTH WEST ELEVATION

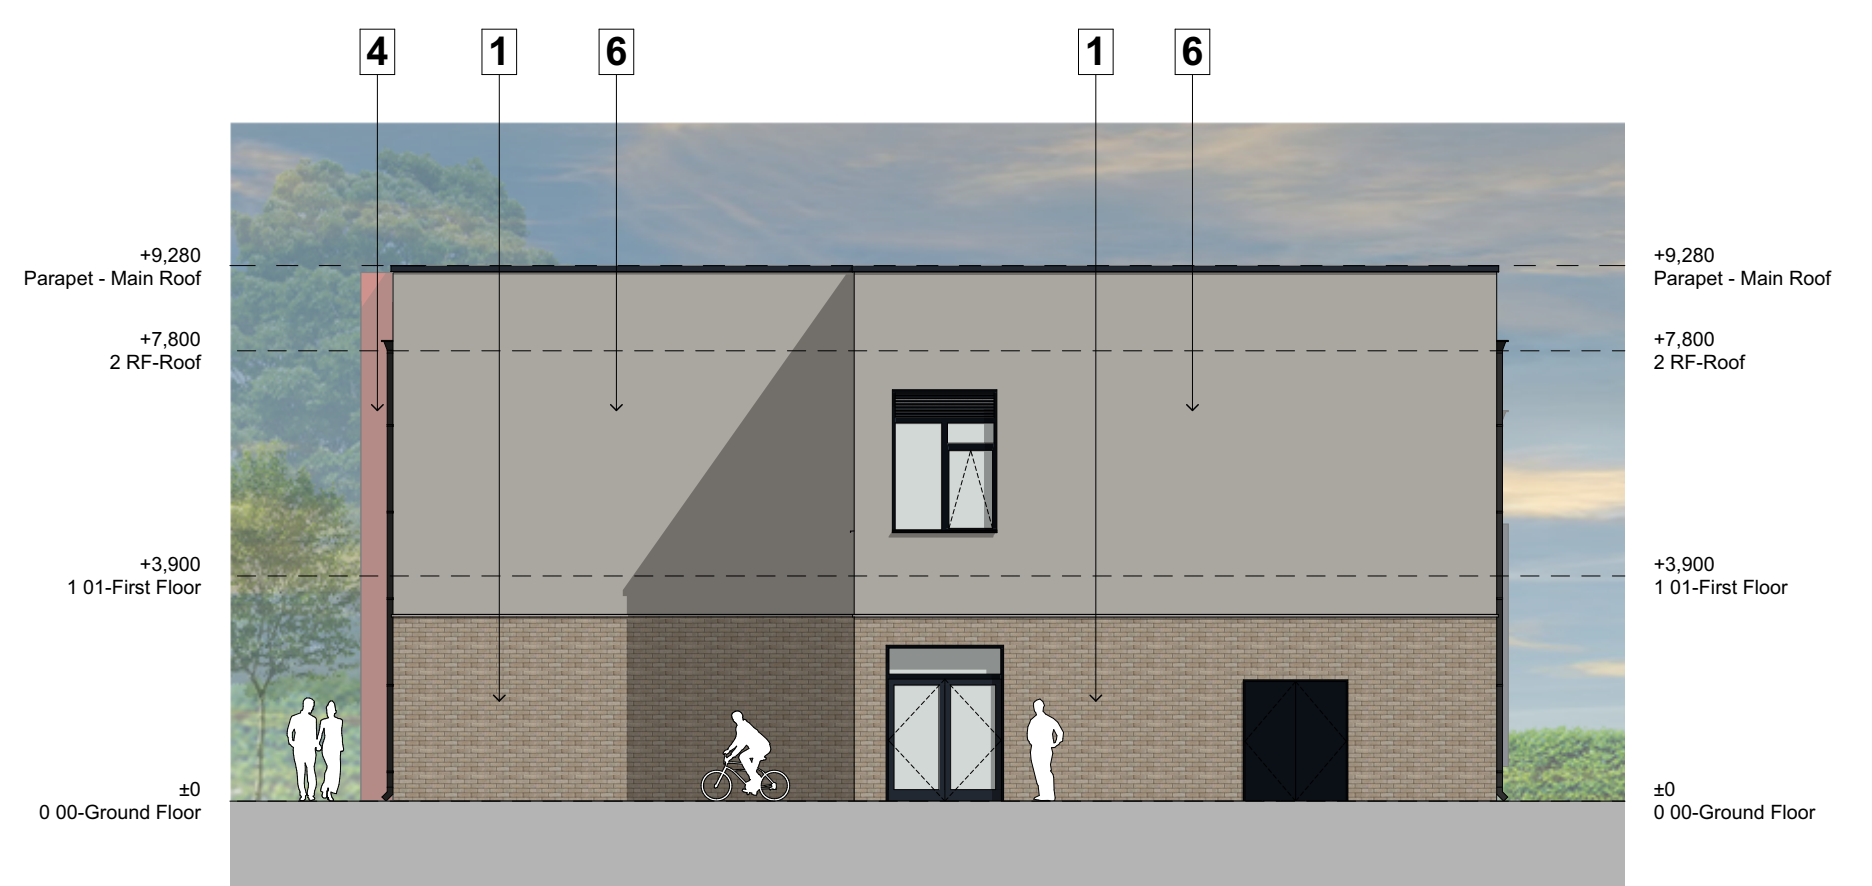

NORTH EAST ELEVATION

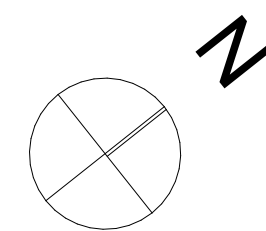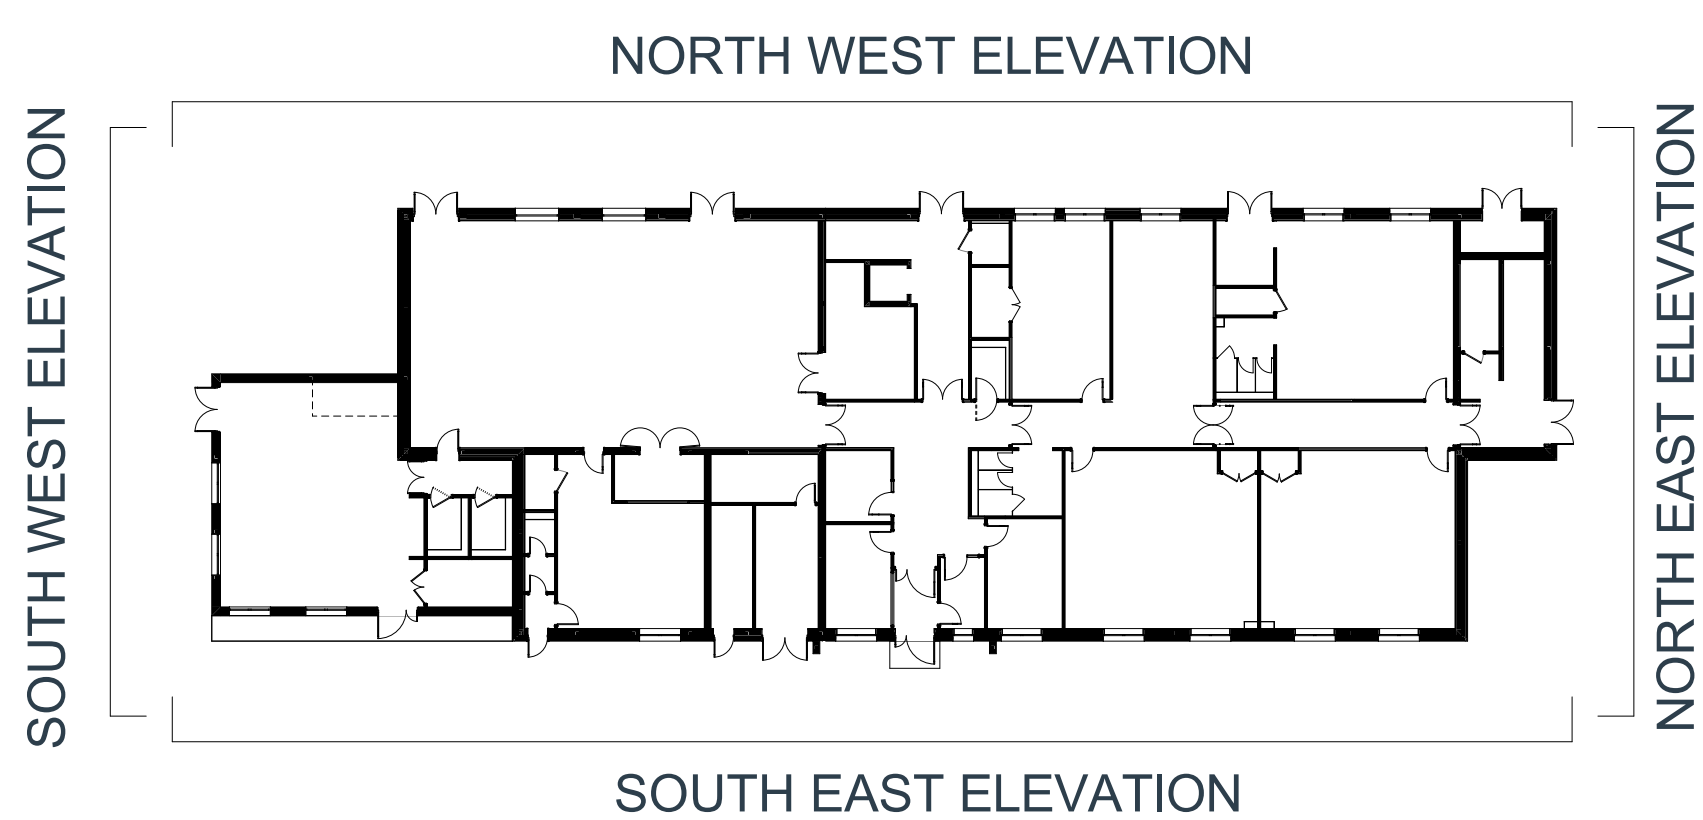

Primary School Elevation Material Legend

 -  1) Ellistown A4978A Leicester Grey Brick
-  2) Aldridge A0354A Himley Ebony Black Brick
-  3) Aluminium Cladding RAL 9011
-  4) Aluminium Cladding RAL 2001
-  5) Render Fasso Bortolo BT70 Y 69 Acrylic Render
-  6) Render Fasso Bortolo TS41 Y 68 Acrylic Render

