


Proposed Pre-School Elevations



NORTH WEST ELEVATION




SOUTH EAST ELEVATION

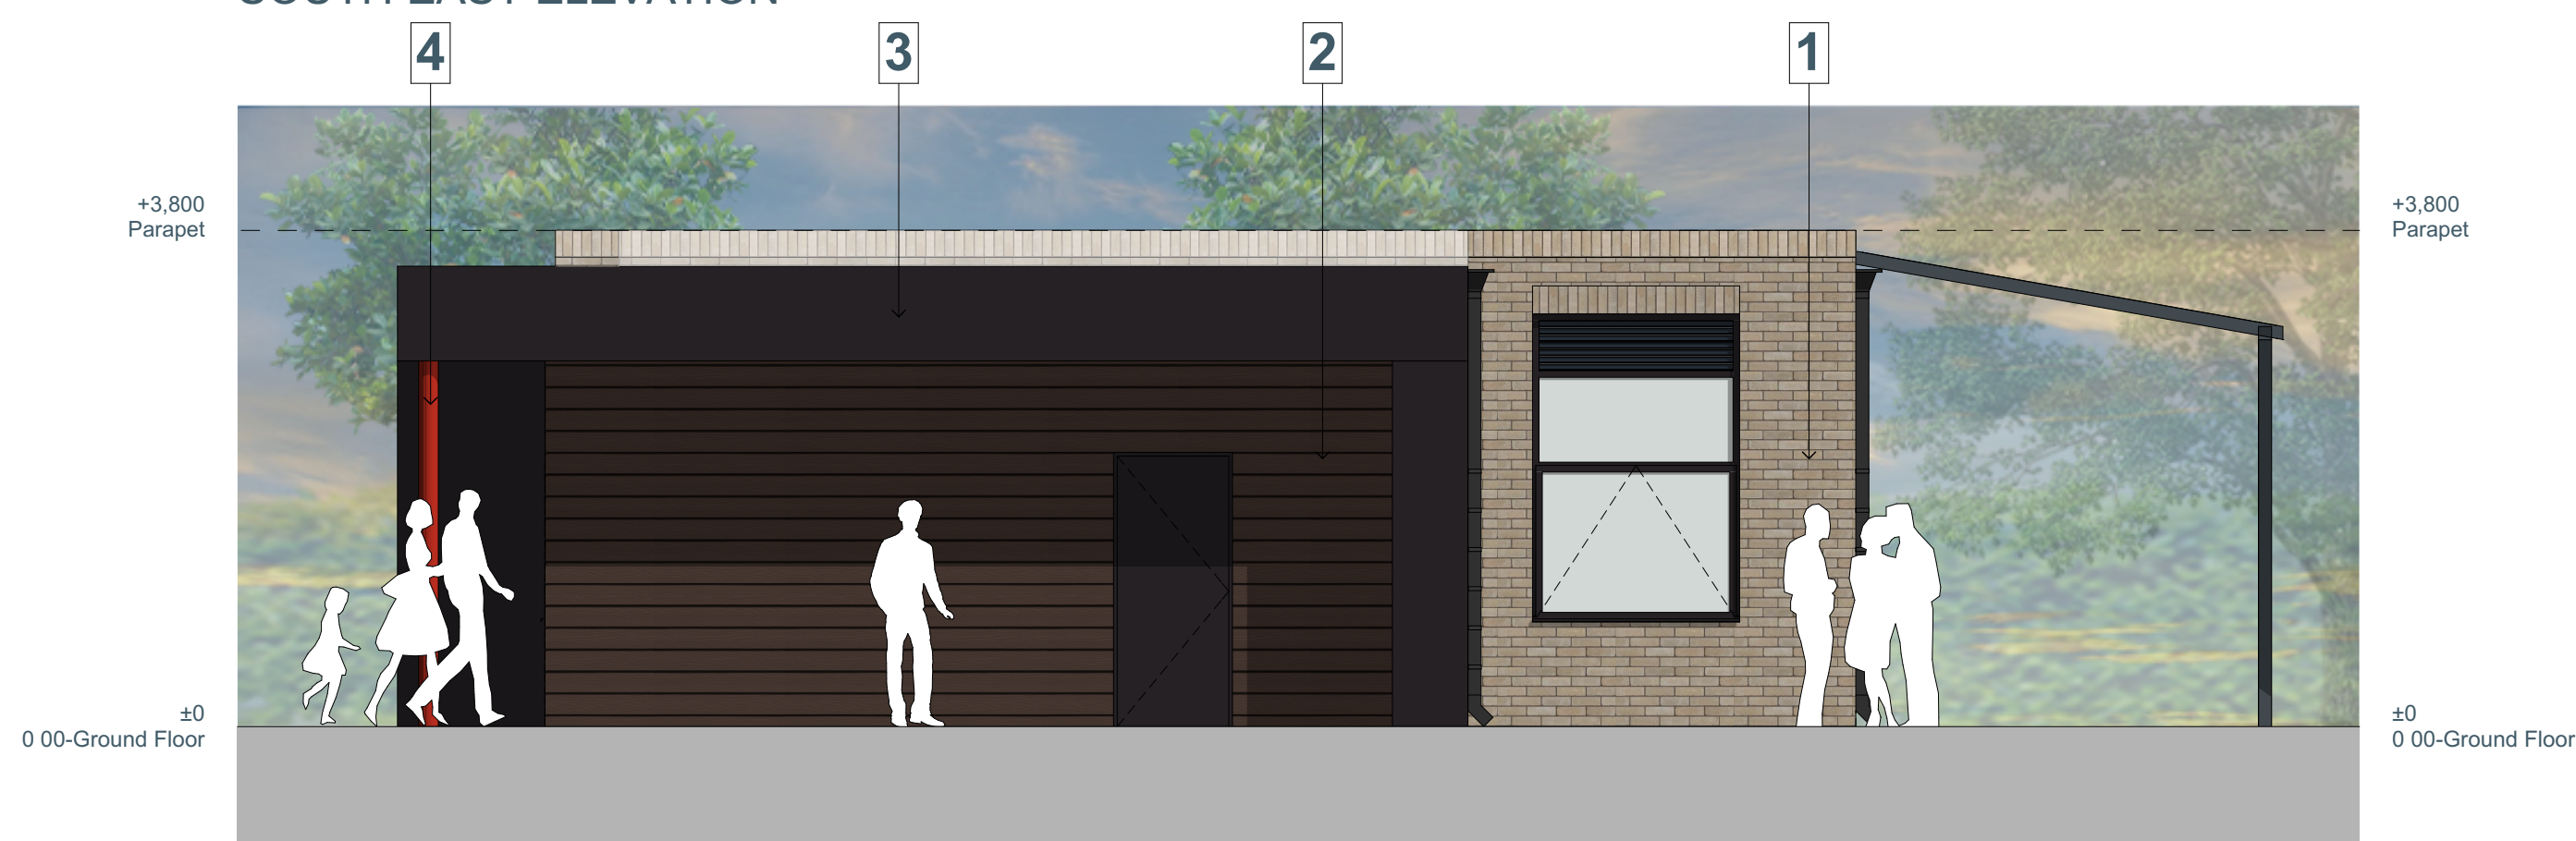

NORTH EAST ELEVATION



SOUTH WEST ELEVATION

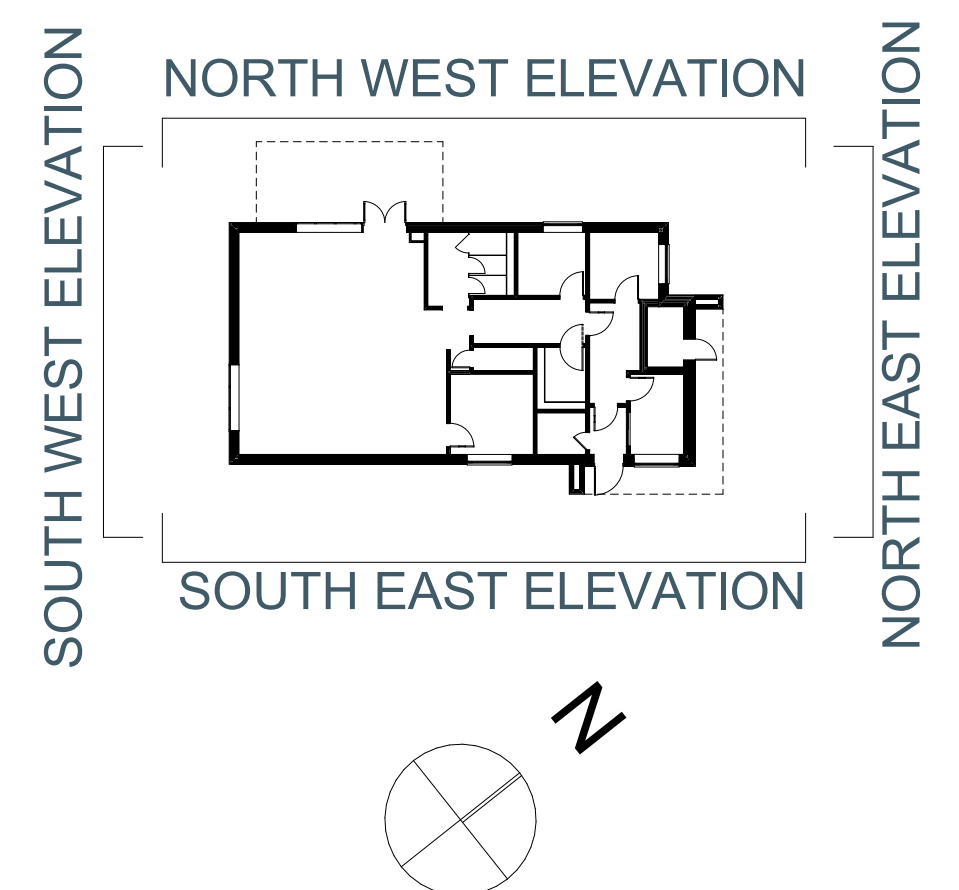

Pre-School Elevation Material Legend

-  1) Ellistown A4978A Leicester Grey Brick
-  2) Dark Brown Cedral Timber Effect Cladding
-  3) Aluminium Cladding RAL 8019
-  4) Aluminium Cladding RAL 2001

