


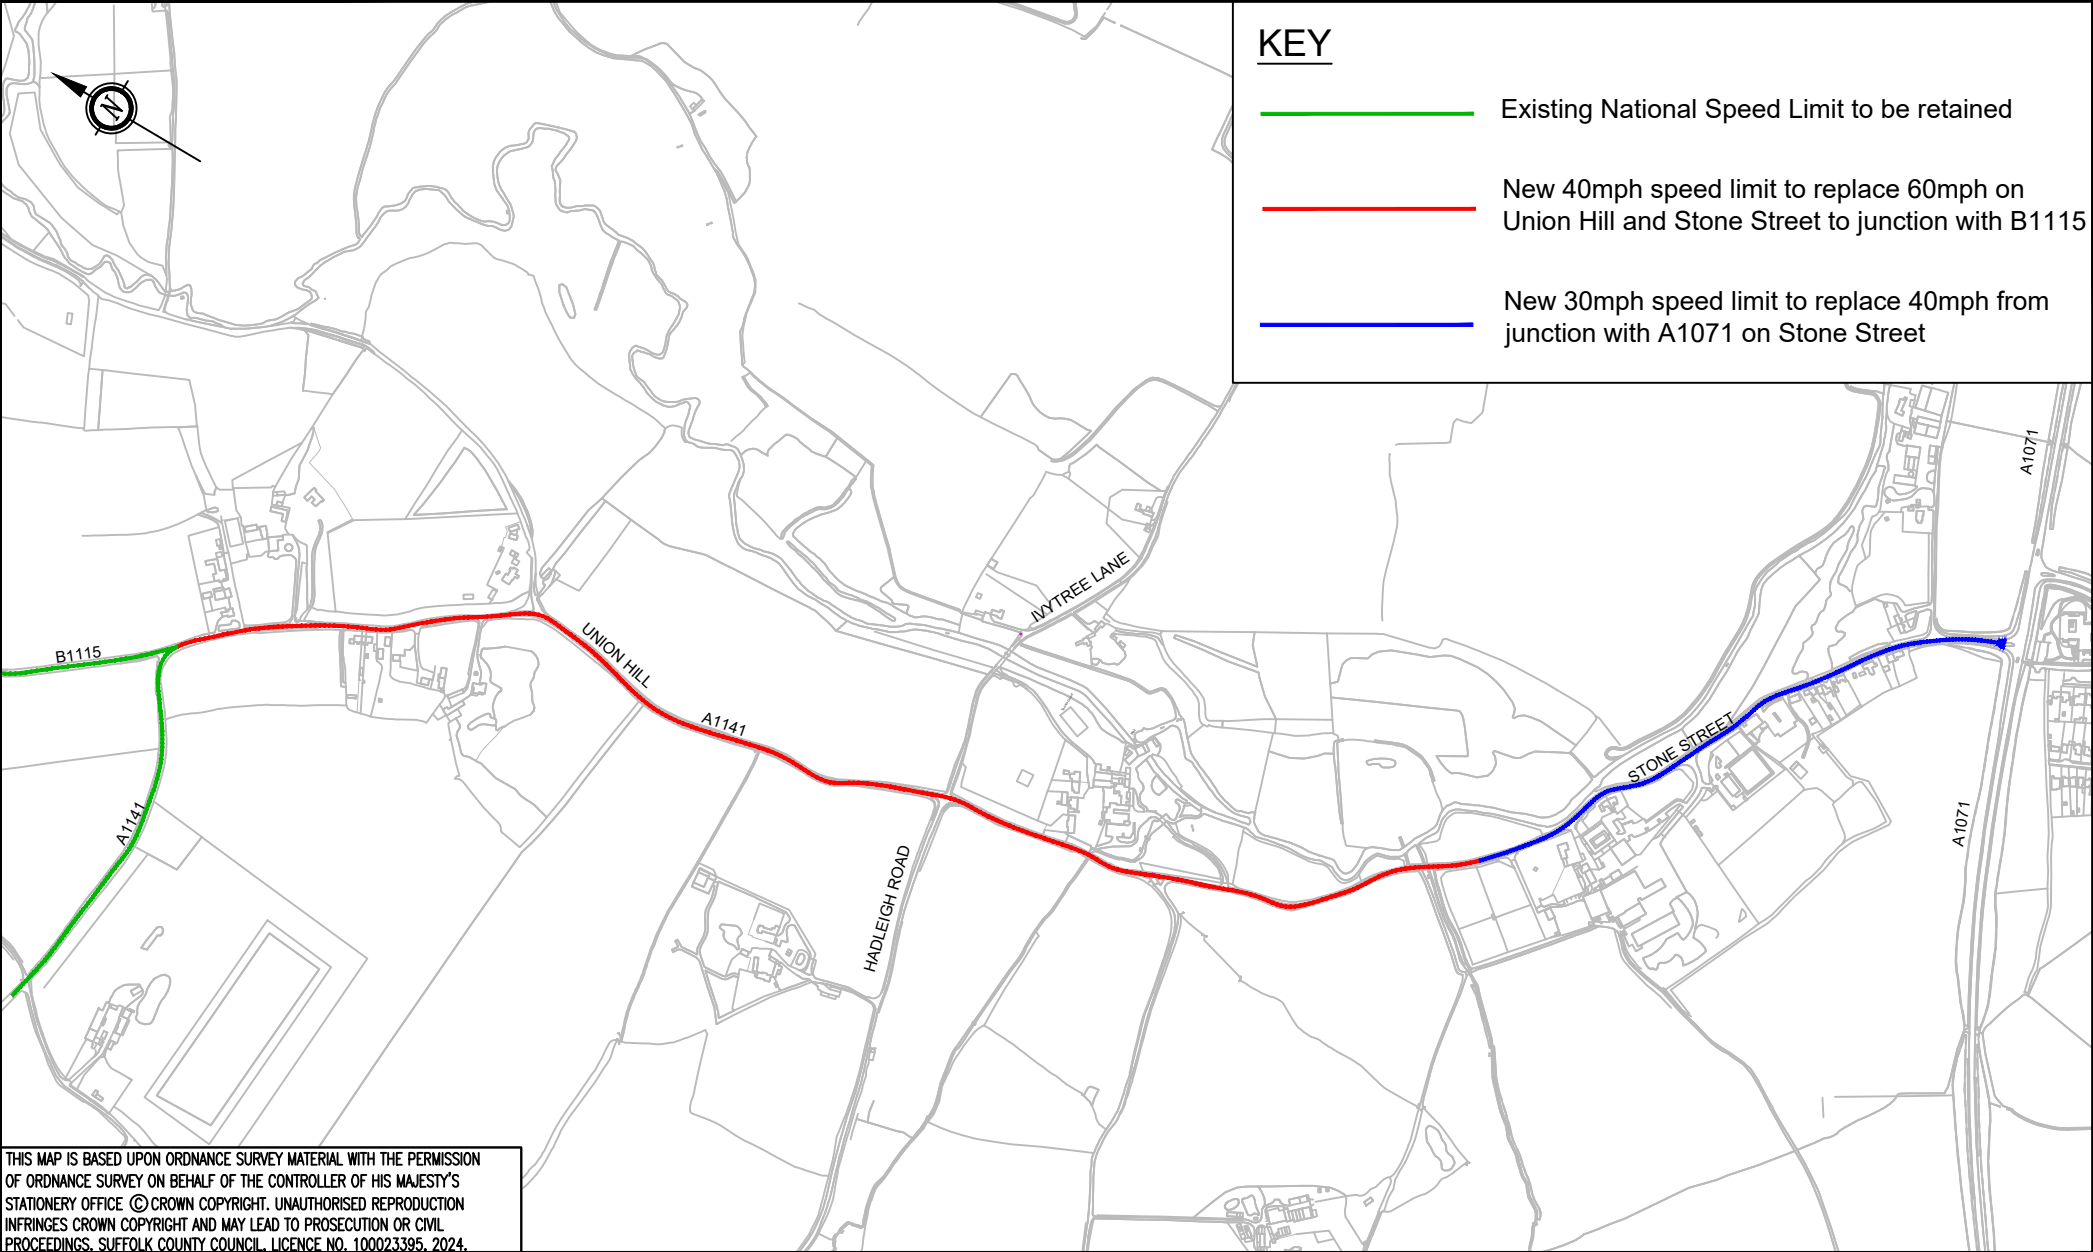

THIS MAP IS BASED UPON ORDNANCE SURVEY MATERIAL WITH THE PERMISSION OF ORDNANCE SURVEY ON BEHALF OF THE CONTROLLER OF HIS MAJESTY'S STATIONERY OFFICE. © CROWN COPYRIGHT. UNAUTHORISED REPRODUCTION INFRINGES CROWN COPYRIGHT AND MAY LEAD TO PROSECUTION OR CIVIL PROCEEDINGS. SUFFOLK COUNTY COUNCIL. LICENCE NO. 100023395. 2024.

 Working together to build a positive legacy for Suffolk Phoenix House, 3 Goddard Road, Ipswich, Suffolk IP1 5NP. Highways enquiries: 0345 606 6171 www.suffolk.gov.uk/highways		NOTES 1) DO NOT SCALE FROM DRAWING		REVISION(S)		ORIGINATOR MH		CHECKER JC		PROJECT TITLE Union Hill + Stone Street Hadleigh Speed Limit Reductions		
						DESIGNER AD		REVIEWER				
						SCALE(S) 1:10000		ORIGINAL SIZE A4		DRAWING TITLE Consultation Drawing		
				DESCRIPTION		REV.		DATE		REVISION		
								13/03/2023		CD/001		
										00		