


Environmental Information Regulations – Response - 27050

I am writing to request a copy of the plans for the drainage work that is currently being carried out at Barking Road, Needham - from Parsons Lane to Foxglove Avenue.

To assist you in this request, I understand that the scheme includes installation of a brand new carrier pipe and additional gullies.



Please see the attached document: ["258313 Barking Road, Needham Market Pharmacy Design DWG1-PO4 \(1\).pdf"](#).

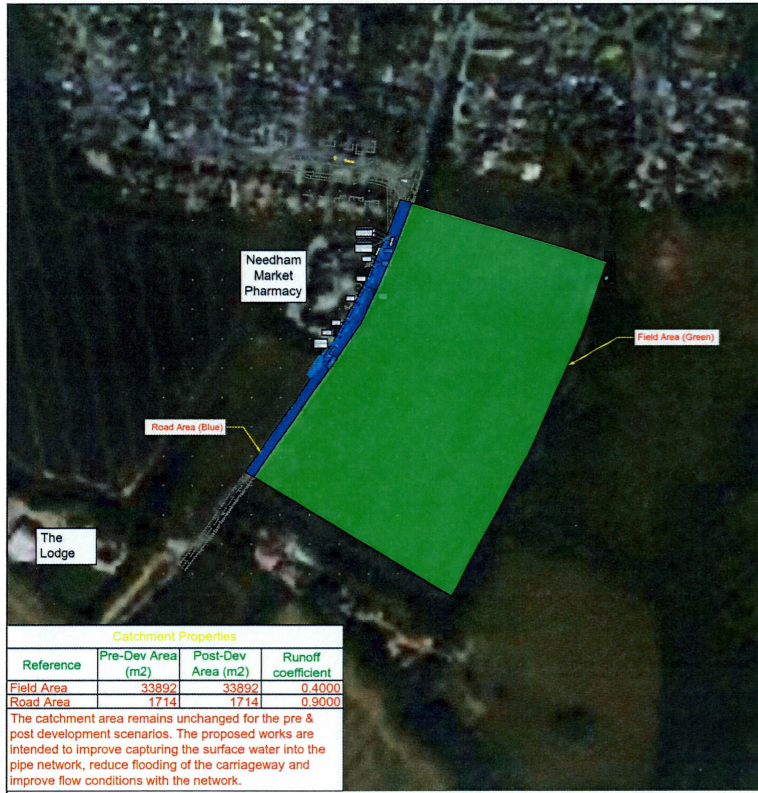

Catchment Properties			
Reference	Pre-Dev Area (m2)	Post-Dev Area (m2)	Runoff coefficient
Field Area	33892	33892	0.4000
Road Area	1714	1714	0.9000

The catchment area remains unchanged for the pre & post development scenarios. The proposed works are intended to improve capturing the surface water into the pipe network, reduce flooding of the carriageway and improve flow conditions with the network.

OVERVIEW / CATCHMENT PLAN

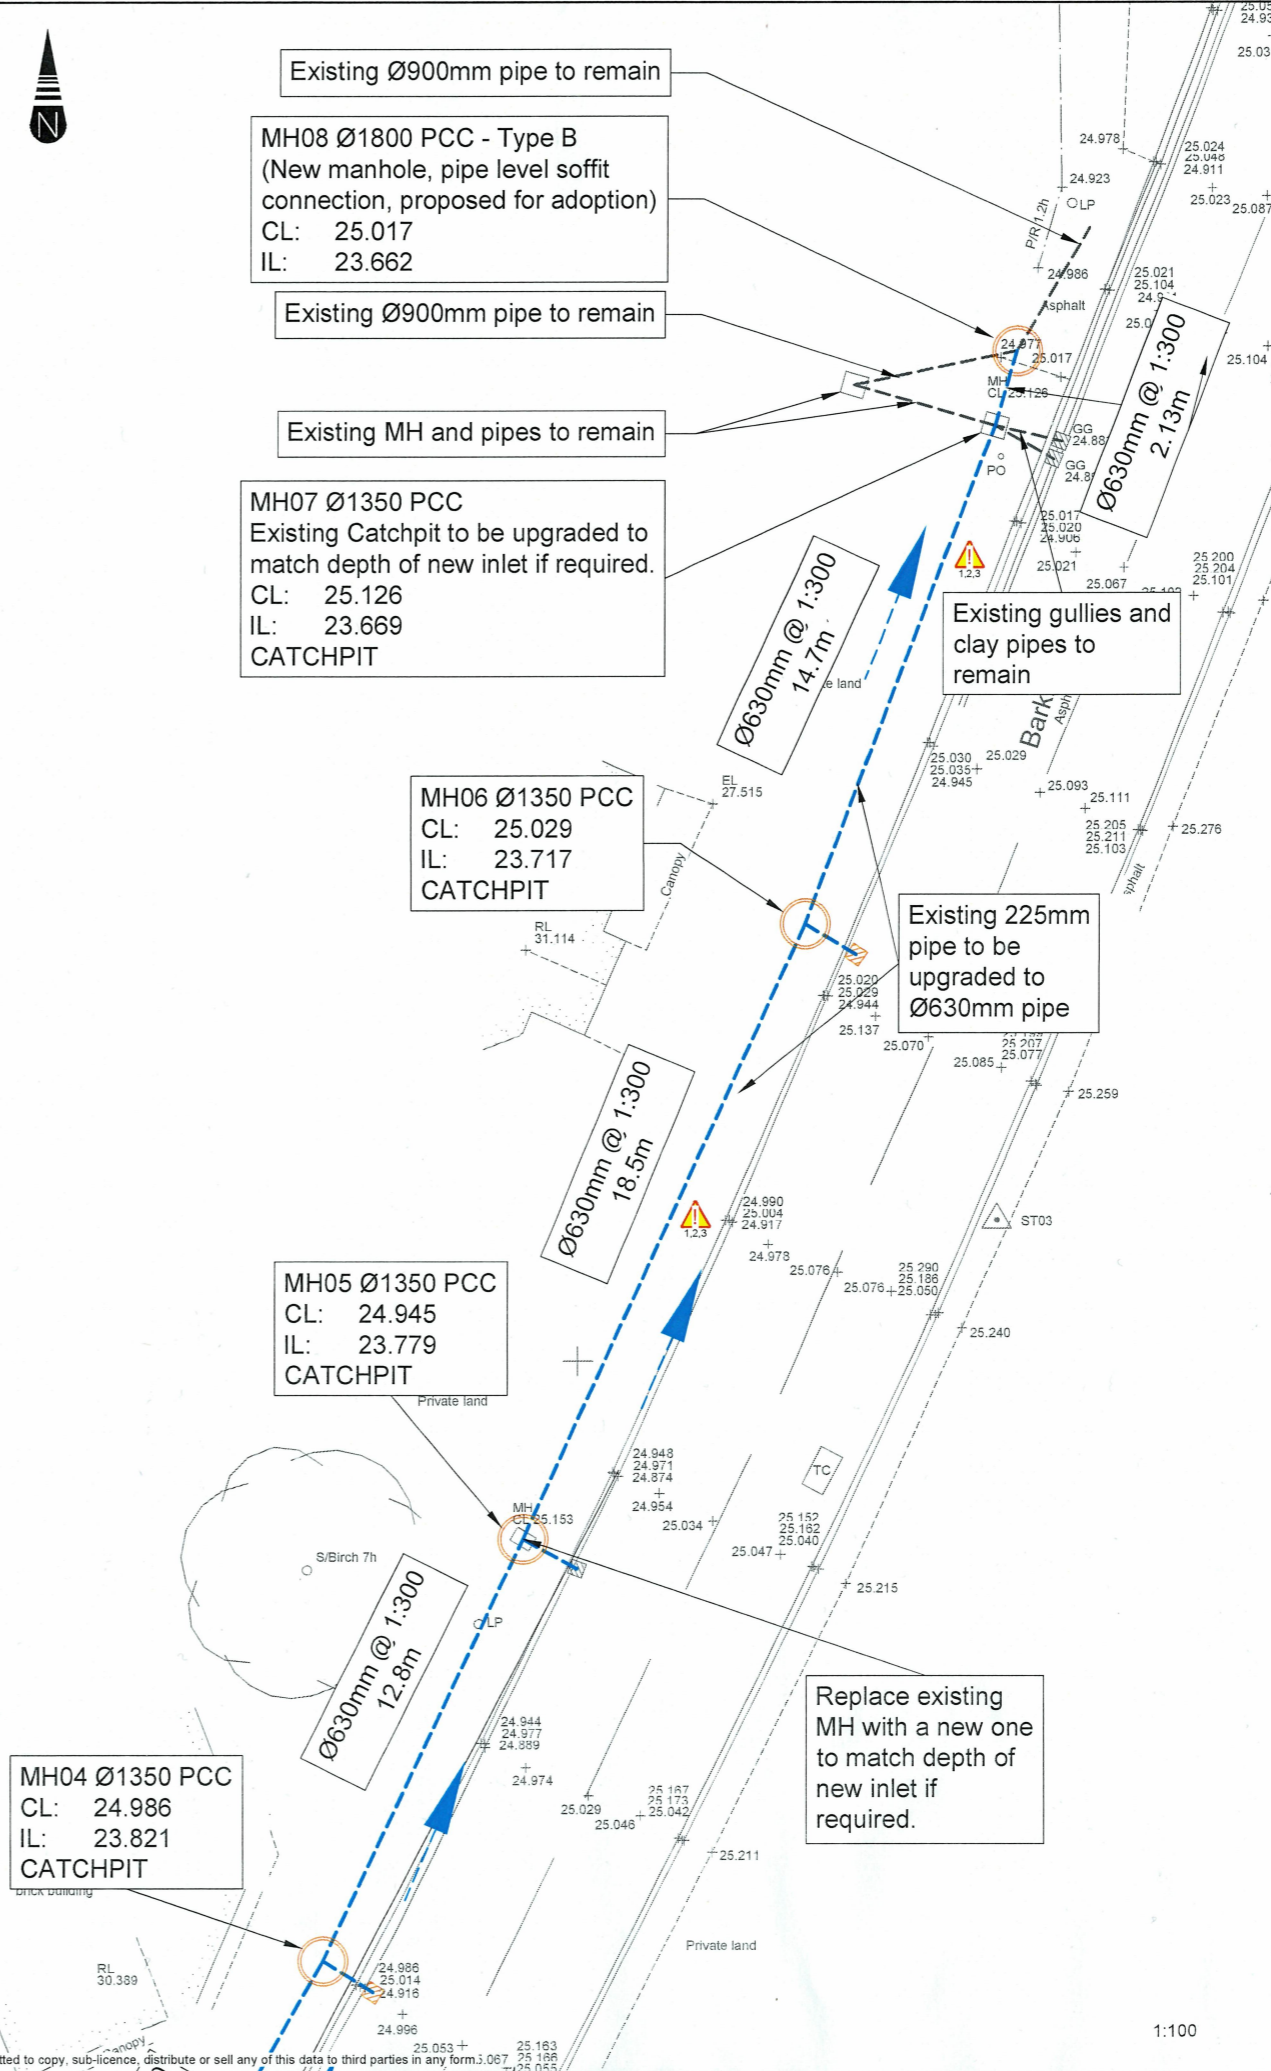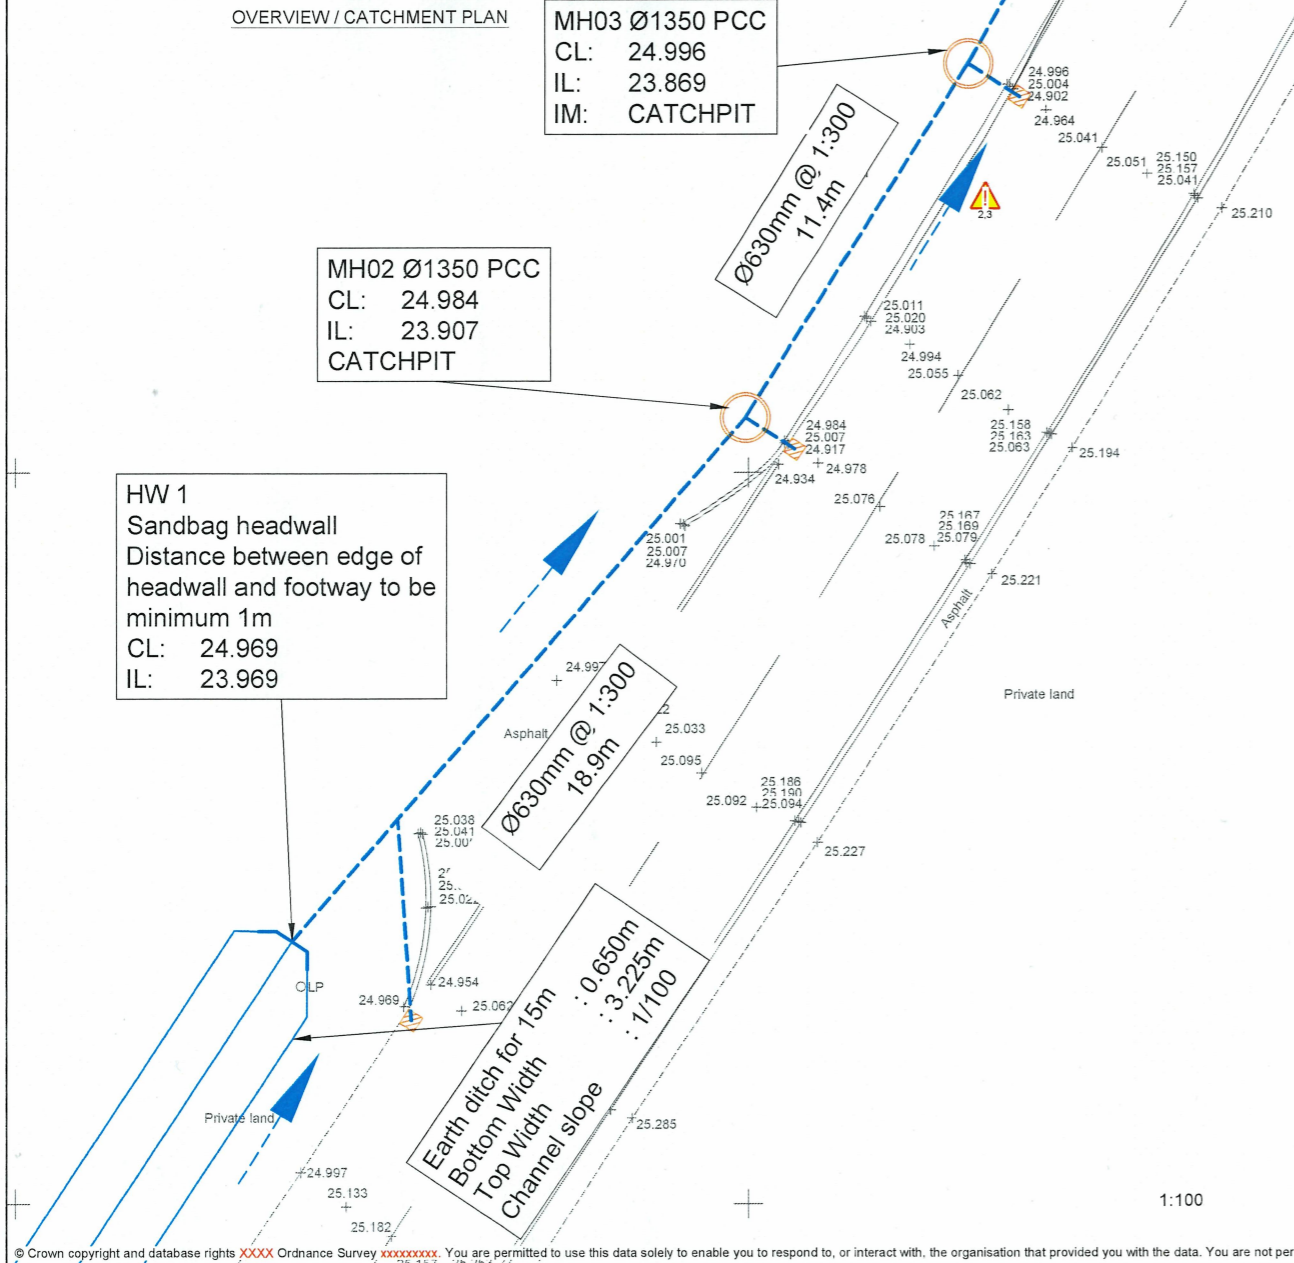

- Notes:
- DO NOT SCALE THIS DRAWING.
 - ANY DIMENSIONAL DISCREPANCIES SHOULD BE NOTIFIED TO THE ENGINEER IMMEDIATELY.
 - ALL DIMENSIONS ARE IN MILLIMETRES - (mm) ALL LEVELS ARE IN METRES - (m) AND ARE ABOVE NORTH SHOWN INDICATIVE ONLY.
 - THIS DRAWING IS TO BE READ IN CONJUNCTION WITH ALL RELEVANT SPECIFICATIONS, DRAWINGS, DETAILS AND OTHER DESIGN INFORMATION.
 - ALL PIPES TO HAVE SOFFIT LEVEL CONNECTIONS, UNLESS INDICATED OTHERWISE.
 - WHERE THE CONTRACTOR UNDERTAKES OR ENGAGES A THIRD PARTY TO UNDERTAKE TEMPORARY WORKS DESIGN, OR VARIES THE PELL FRISCHMANN DESIGN IN ANY WAY, THEN THE CONTRACTOR WILL TAKE FULL RESPONSIBILITY AND LIABILITY FOR ALL DESIGN ASPECTS, INCLUDING A DESIGN RISK ASSESSMENT. THE CONTRACTOR SHALL INFORM MILESTONE OF ANY PROPOSED VARIANCES TO THE DESIGN.

- Residual Risk Assessment
Wherever possible, risk is designed-out of this proposal during the design process. Where this is not possible the risk is indicated by this symbol.
- SIGNIFICANT CDM HEALTH & SAFETY RISKS
- HV cable in vicinity. Ensure trench closely near existing 225mm pipe.
 - Interface with general public
 - Live Traffic

Rev	Date	Description	Drn	Chkd	App
P03	2025.03.18	Changed from draft to construction			
P03	2025.03.18	Manhole sizes revised, catchment notes updated, tie-in manhole notes amended			
P02	2025.03.11	Headwall and ditch details added			
P01	24/09/2024	Duplicate MH07 renamed to MH08 FIRST ISSUE			



Drawing Originator
CONSTRUCTION

Project Name
258313 Barking Road, Needham Market Pharmacy

Title
DRAINAGE DESIGN CONSTRUCTION DETAIL

Sheet Size	Scale	Drawn by	Checked by	Approved by
A1	AS SHOWN			
		Drawn Date	Checked Date	Approved Date
		2025.03.18	2025.05.30	2025.05.30

Drawing Number: 258313-MIL-HDG-ZZ-DR-CH-501
Status: S04 P04