



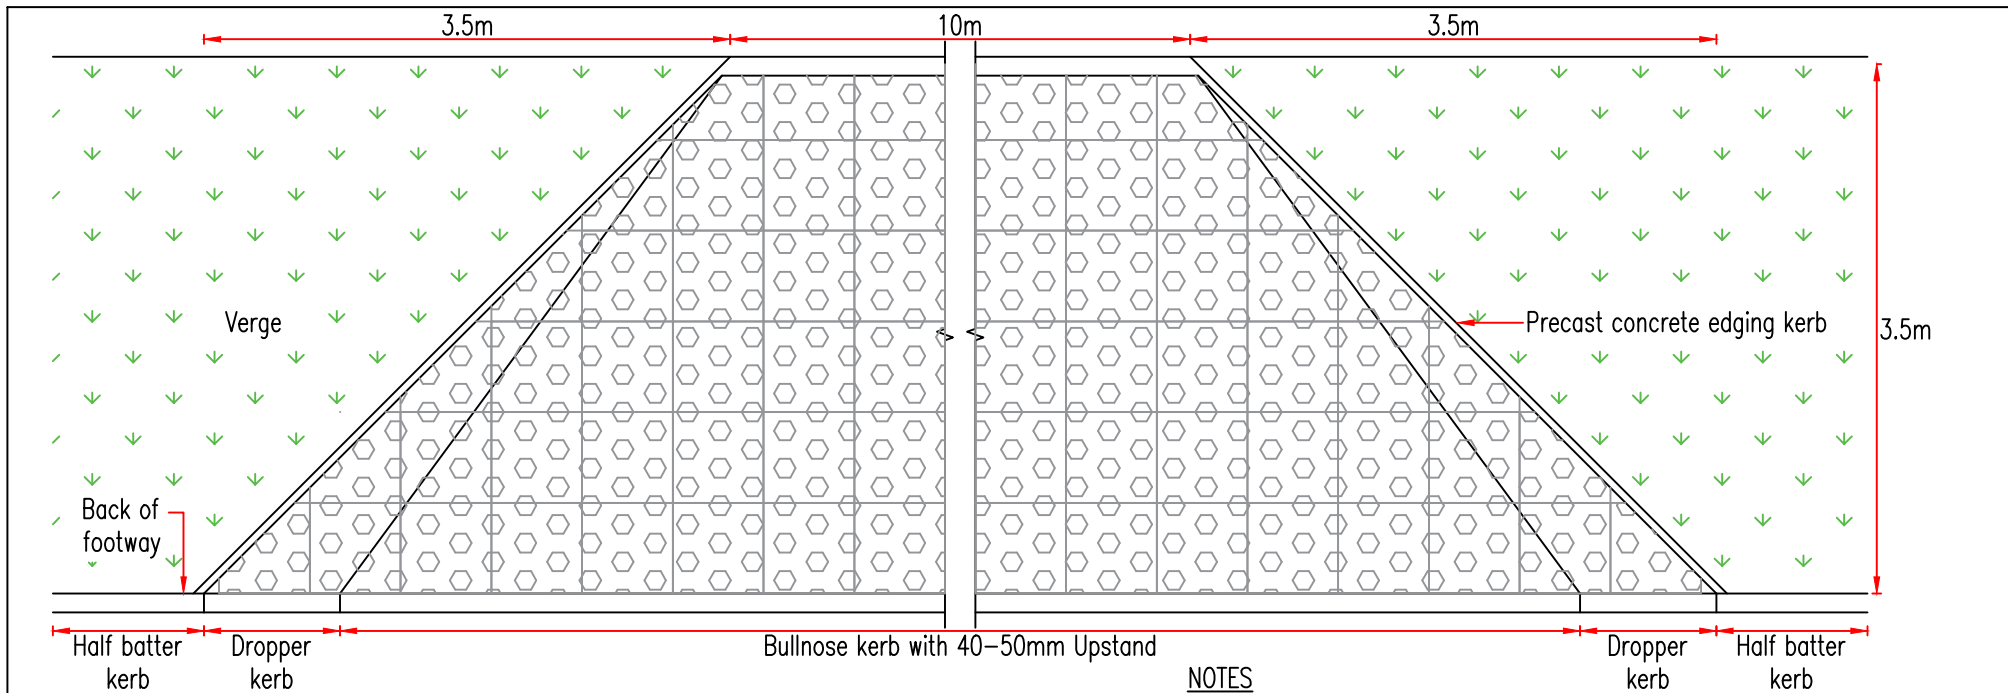

NOTES

1. Applicants are reminded that utility apparatus may be affected by the proposed works and it is a legal requirement that they or the contractor contacts the owner of the apparatus prior to work starting.
2. Proprietary grass blocks 100mm thick natural gray coloured concrete grass-block units. Cavities filled 50% of depth with topsoil and grass seeded. Minimum cavity dimension be 100 x 100mm.
3. Grass seed shall be to the SCC Construction Specification.

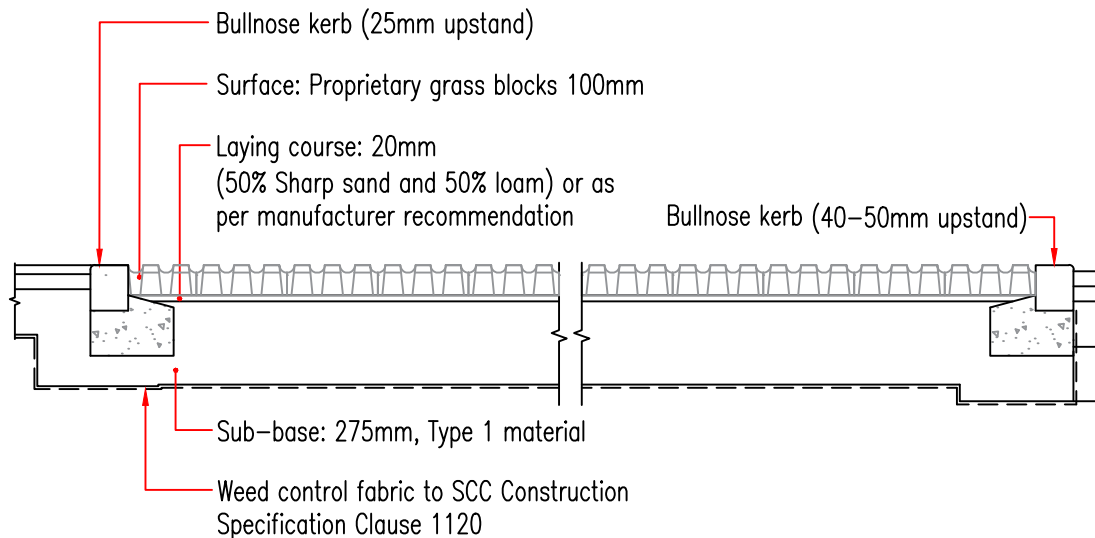

Growth, Highways & Infrastructure
Suffolk County Council
Endeavour House
8 Russell Road
Ipswich
Suffolk IP1 2BX

DRAWING TITLE

DEVELOPMENT MANAGEMENT
SERVICE BAY
AT TRAFFIC SIGNALS

REV.	DESCRIPTION	CHECKED	DATE
A	MINOR CHANGES IN NOTES	SH	08/2025

INIT.	DATE	PROJECT TITLE
ORIGINATOR	RY 07/2024	STANDARD CONSTRUCTION DETAILS
CHECKER	SH 07/2024	SCALE
DESIGNER	RY 07/2024	N.T.S.
REVIEWER	TK 07/2024	DATE
		JUL. 2024
		DRAWING No.
		DM-000-10A