


NOTES

1. Width of footways indicated on the scheme plans.
2. Footways shall have a min 2.5% (1:40), max. 3.3% (1:30) crossfall towards the carriageway unless otherwise indicated on the scheme plans.
3. A weed control fabric shall be placed under the sub-base, including the kerb and footway edging.
4. Subbase may be reduced to 225mm if testing shows the subgrade is not susceptible to frost.

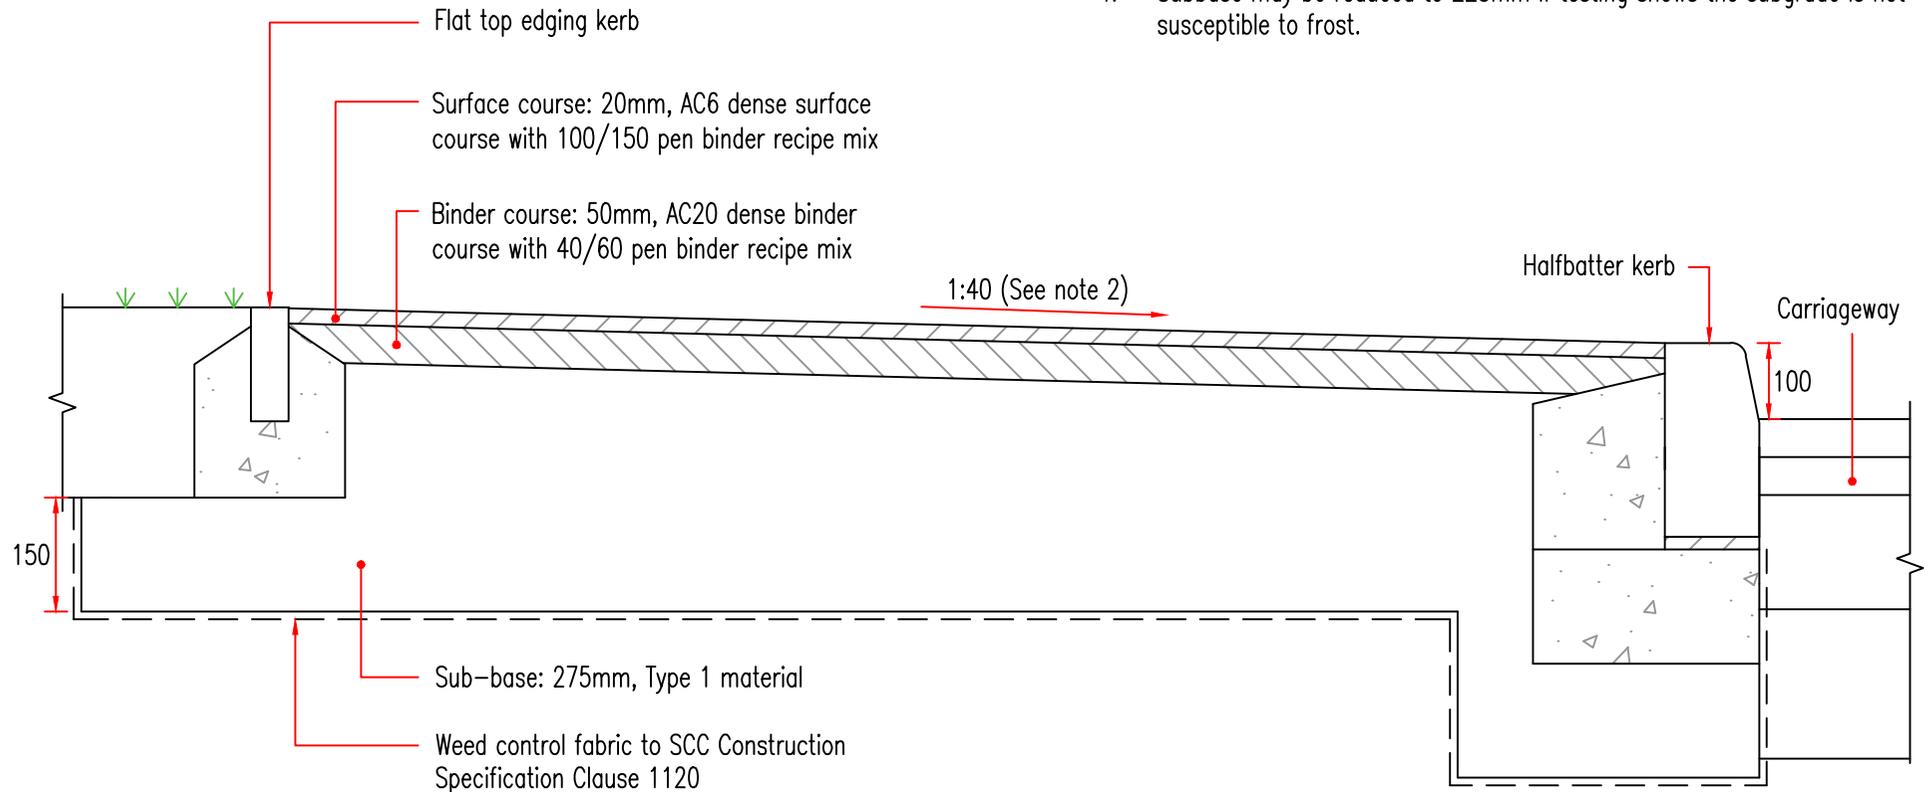

Growth, Highways & Infrastructure  
Suffolk County Council  
Endeavour House  
8 Russell Road  
Ipswich  
Suffolk IP1 2BX

**DRAWING TITLE**  
KERBS, FOOTWAYS, CYCLEWAYS AND PAVED AREAS  
FOOTWAY CONSTRUCTION ADJACENT  
TO SECONDARY & TERTIARY CARRIAGEWAY

REV.	DESCRIPTION	CHECKED	DATE
A	MINOR CHANGE IN NOTES	SH	08/2025

INIT.	DATE	PROJECT TITLE	
RY	07/2024	STANDARD CONSTRUCTION DETAILS	
SH	07/2024	SCALE	DATE
RY	07/2024	N.T.S.	JUL. 2024
TK	07/2024	DRAWING No. DM-1100-10A	