


NOTES

1. Width of footways indicated on the scheme plans.
2. Footways shall have a min 2.5% (1:40), max. 8.3% (1:12) crossfall towards the carriageway unless otherwise indicated on the scheme plans.
3. A weed control fabric shall be placed under the sub-base, including the kerb and footway edging.

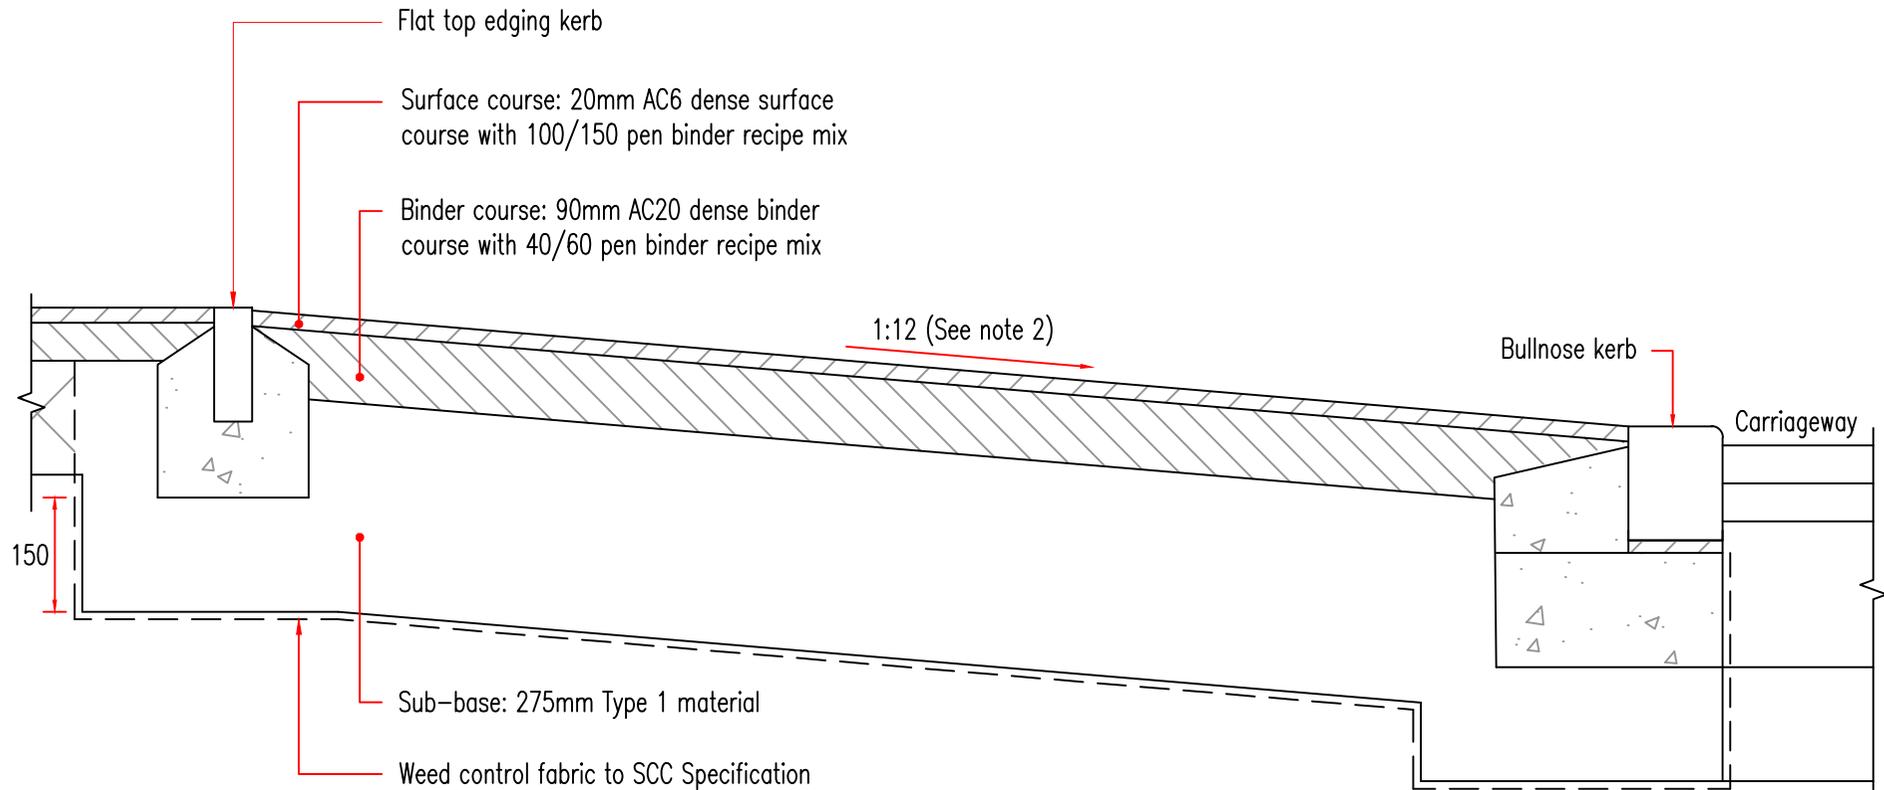

Growth, Highways & Infrastructure
Suffolk County Council
Endeavour House
8 Russell Road
Ipswich
Suffolk IP1 2BX

DRAWING TITLE
KERBS, FOOTWAYS, CYCLEWAYS AND PAVED AREAS
LIGHT DUTY CROSSING

REV.	DESCRIPTION	CHECKED	DATE
A	MINOR CHANGES IN NOTES	CB	12/2025

INIT.	DATE	PROJECT TITLE	
RY	07/2024	STANDARD CONSTRUCTION DETAILS	
SH	07/2024	SCALE	DATE
RY	07/2024	N.T.S.	JUL. 2024
TY	07/2024	DRAWING No.	
		DM-1100-12A	