


NOTES

1. Width of footways indicated on the scheme plans.
2. Footways shall have a min 2.5% (1:40), max. 8.3% (1:12) crossfall towards the carriageway unless otherwise indicated on the scheme plans.
3. A weed control fabric shall be placed under the sub-base, including the kerb and footway edging.

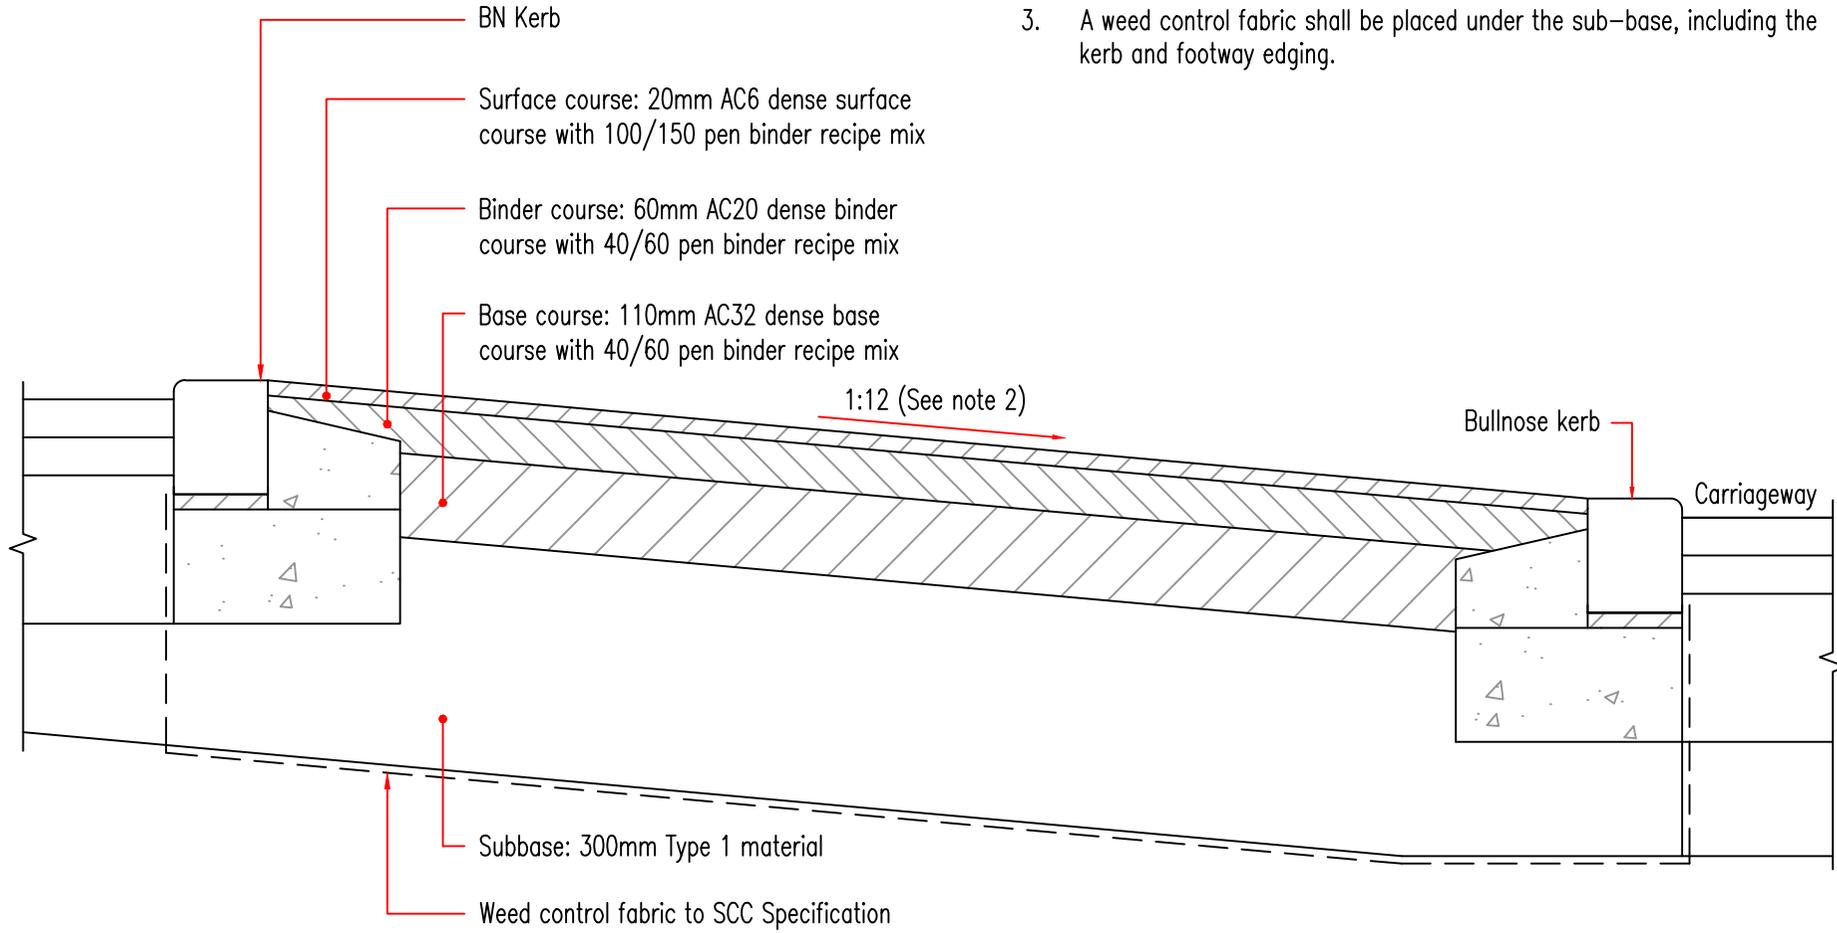

Growth, Highways & Infrastructure  
 Suffolk County Council  
 Endeavour House  
 8 Russell Road  
 Ipswich  
 Suffolk IP1 2BX

DRAWING TITLE  
 KERBS, FOOTWAYS, CYCLEWAYS AND PAVED AREAS  
 HEAVY DUTY CROSSING

REV.	DESCRIPTION	CHECKED	DATE
A	MINOR CHANGES IN NOTES	CB	12/2025

INIT.	DATE	PROJECT TITLE	
RY	07/2024	STANDARD CONSTRUCTION DETAILS	
SH	07/2024	SCALE	DATE
RY	07/2024	N.T.S.	JUL. 2024
TK	07/2024	DRAWING No.	
		DM-1100-13A	