


NOTES

1. Width of footways indicated on the scheme plans (minimum width 3m).
2. Footways shall have a min 2.5% (1:40), max. 3.3% (1:30) crossfall towards the carriageway unless otherwise indicated on the scheme plans.
3. A weed control fabric shall be placed under the sub-base, including the kerb and footway edging.
4. When cycleway is used as an emergency access, increase the depth of binder course to 120mm thick.
5. Surface course to be machine laid unless otherwise agreed with SCC.
6. Profile of surface can be crossfall or camber.
7. Subbase may be reduced to 225mm if testing shows the subgrade is not susceptible to frost.

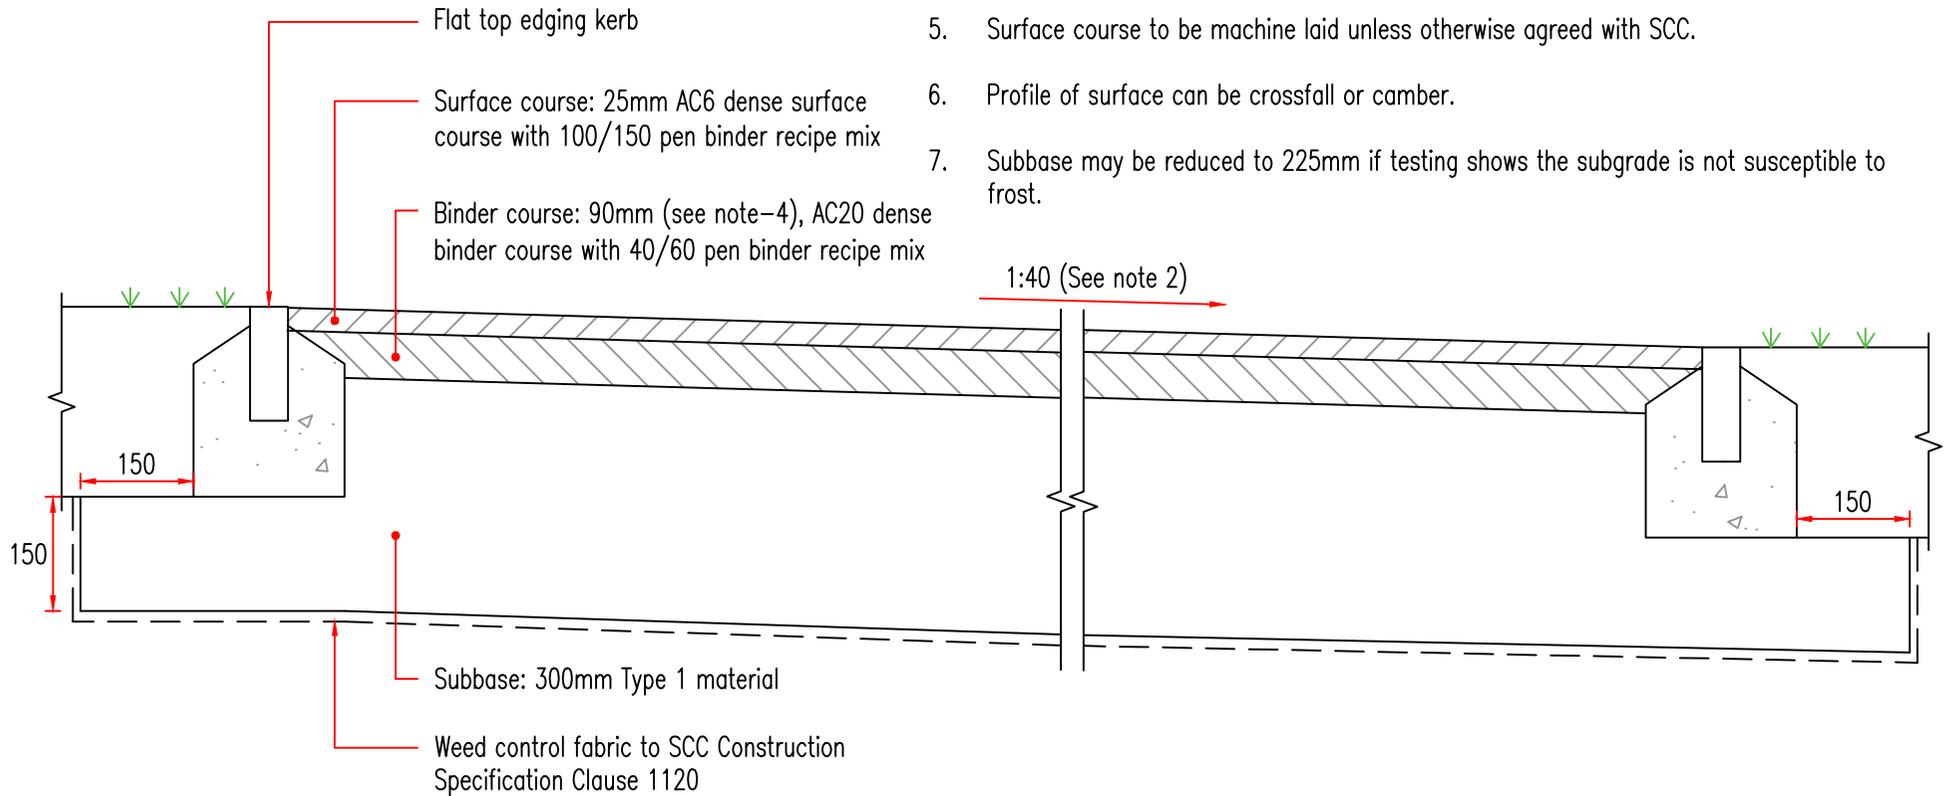

Growth, Highways & Infrastructure
Suffolk County Council
Endeavour House
8 Russell Road
Ipswich
Suffolk IP1 2BX

DRAWING TITLE
KERBS, FOOTWAYS, CYCLEWAYS AND PAVED AREAS
FOOTWAYS
ISOLATED FOOTWAY DETAIL

REV.	DESCRIPTION	CHECKED	DATE
A	MINOR CHANGES IN NOTES	SH	08/2025

ORIGINATOR	INIT.	DATE	PROJECT TITLE	
RY	RY	07/2024	STANDARD CONSTRUCTION DETAILS	
CHECKER	SH	07/2024	SCALE	DATE
DESIGNER	RY	07/2024	N.T.S.	JUL. 2024
REVIEWER	TK	07/2024	DRAWING No. DM-1100-14A	