


NOTES

1. Smooth area for cyclist on the channel.
2. When the shared surface road is taken from a road with footways, the footways shall be extended past the top of the ramp 2m. A pram crossing with tactile paving will also be required on the pedestrian desire line.
3. Tactile paving may be omitted.

PLAN

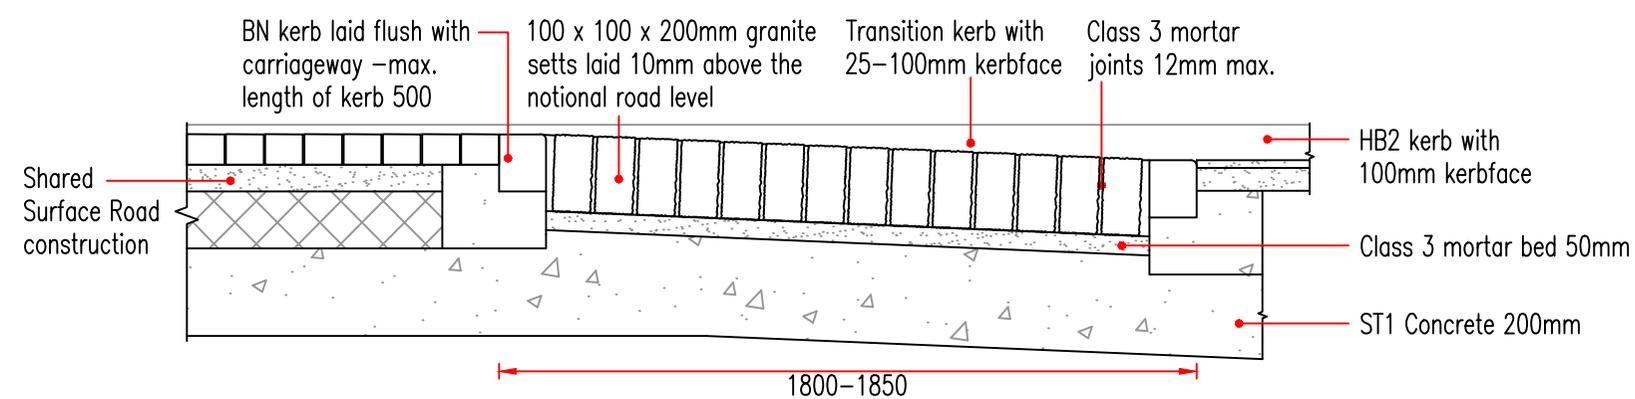

SECTION A-A



Growth, Highways & Infrastructure
 Suffolk County Council
 Endeavour House
 8 Russell Road
 Ipswich
 Suffolk IP1 2BX

DRAWING TITLE
 KERBS, FOOTWAYS, CYCLEWAYS AND PAVED AREAS
 RAMP FOR SHARED SURFACE ROAD

REV.	DESCRIPTION	CHECKED	DATE
A	MINOR CHANGES IN NOTES	CB	12/2025

ORIGINATOR	INIT.	DATE	PROJECT TITLE	
RY	RY	07/2024	STANDARD CONSTRUCTION DETAILS	
CHECKER	SH	07/2024	SCALE	DATE
DESIGNER	RY	07/2024	N.T.S.	JUL. 2024
REVIEWER	TK	07/2024	DRAWING No. DM-1100-22A	