


**NOTES**

1. Smooth area for cyclist on the channel.
2. When the shared surface road is taken from a road with footways, the footways shall be extended past the top of the ramp 2m. A pram crossing with tactile paving will also be required on the pedestrian desire line.
3. Tactile paving may be omitted.

**PLAN**

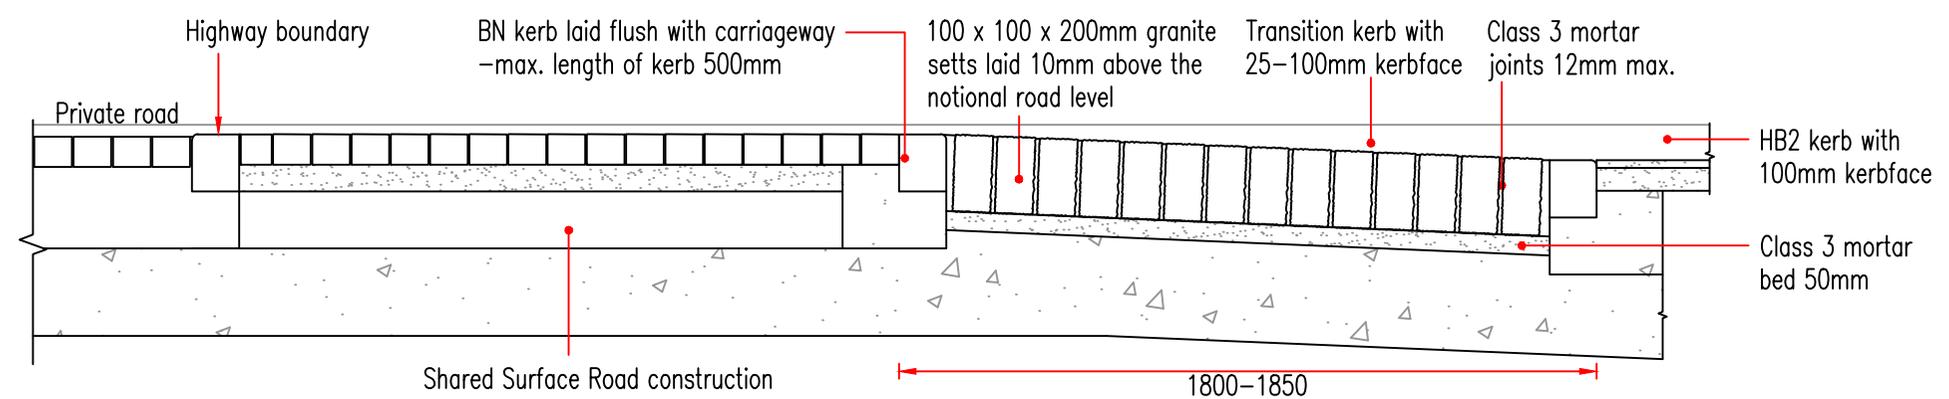

**SECTION A-A**



Growth, Highways & Infrastructure  
 Suffolk County Council  
 Endeavour House  
 8 Russell Road  
 Ipswich  
 Suffolk IP1 2BX

**DRAWING TITLE**  
 KERBS, FOOTWAYS, CYCLEWAYS AND PAVED AREAS  
 RAMP FOR PRIVATE ROAD

REV.	DESCRIPTION	CHECKED	DATE
A	MINOR CHANGES IN NOTES	CB	12/2025

INIT.	DATE	PROJECT TITLE	
RY	07/2024	STANDARD CONSTRUCTION DETAILS	
SH	07/2024	SCALE	DATE
RY	07/2024	N.T.S.	JUL. 2024
TK	07/2024	DRAWING No. DM-1100-23A	