



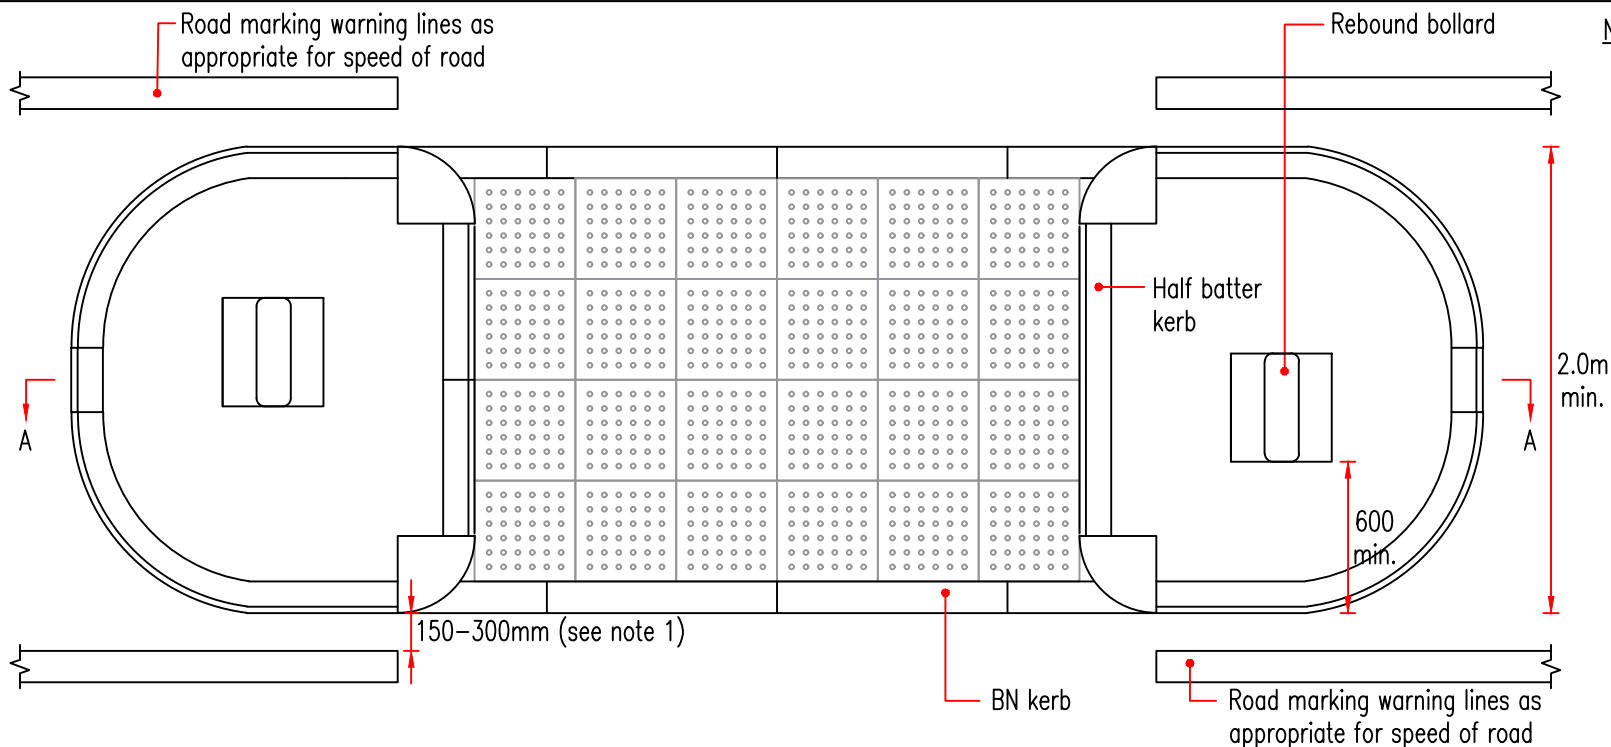

NOTES

1. Road marking should terminate in a position offset 300mm from the edge of the island. This may be reduced when the speed limit is 40mph or less and not be less than 150mm.

PLAN

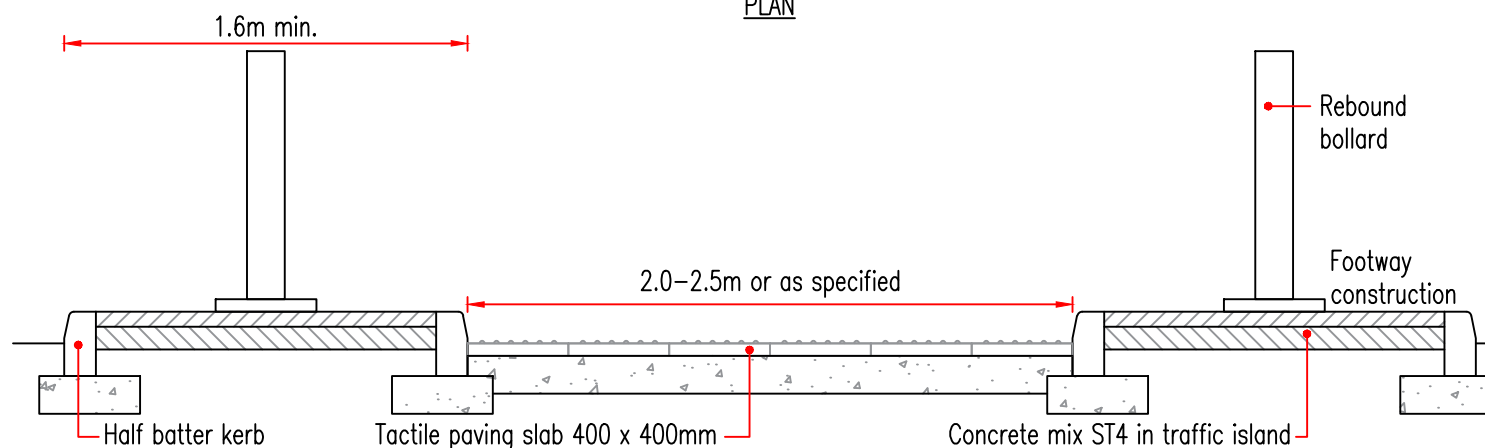

SECTION A–A



Growth, Highways & Infrastructure
Suffolk County Council
Endeavour House
8 Russell Road
Ipswich
Suffolk IP1 2BX

DRAWING TITLE
KERBS, FOOTWAYS, CYCLEWAYS AND PAVED AREAS
PEDESTRIAN REFUGE LAYOUT

REV.	DESCRIPTION	CHECKED	DATE

INIT.	DATE	PROJECT TITLE
ORIGINATOR	RY 07/2024	STANDARD CONSTRUCTION DETAILS
CHECKER	SH 07/2024	SCALE
DESIGNER	RY 07/2024	N.T.S.
REVIEWER	TK 07/2024	DATE
		JUL. 2024
		DRAWING No.
		DM-1100-25