
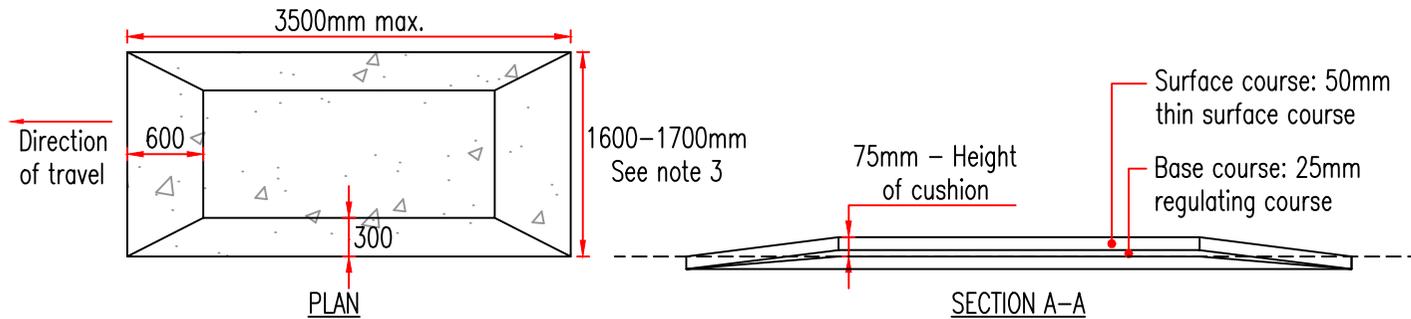


NOTES

1. Coloured surfacing may be used to increase conspicuity of the cushion.
2. Maximum length of 3500mm for routes used by mini and midi buses. cushions may be used singly or in groups of two or three to suit site conditions. Refer to LTN 1/07 for further details.
3. Existing carriageway adjacent to the cushion may need to be re-profiled in order to achieve the dimensions shown.
4. Road markings and signing to be in accordance with current Traffic Sign Regulations.
5. Kerbed build-out used to narrow down carriageway (where required). alternatively, use three cushions.
6. New gully may be required at build-out.

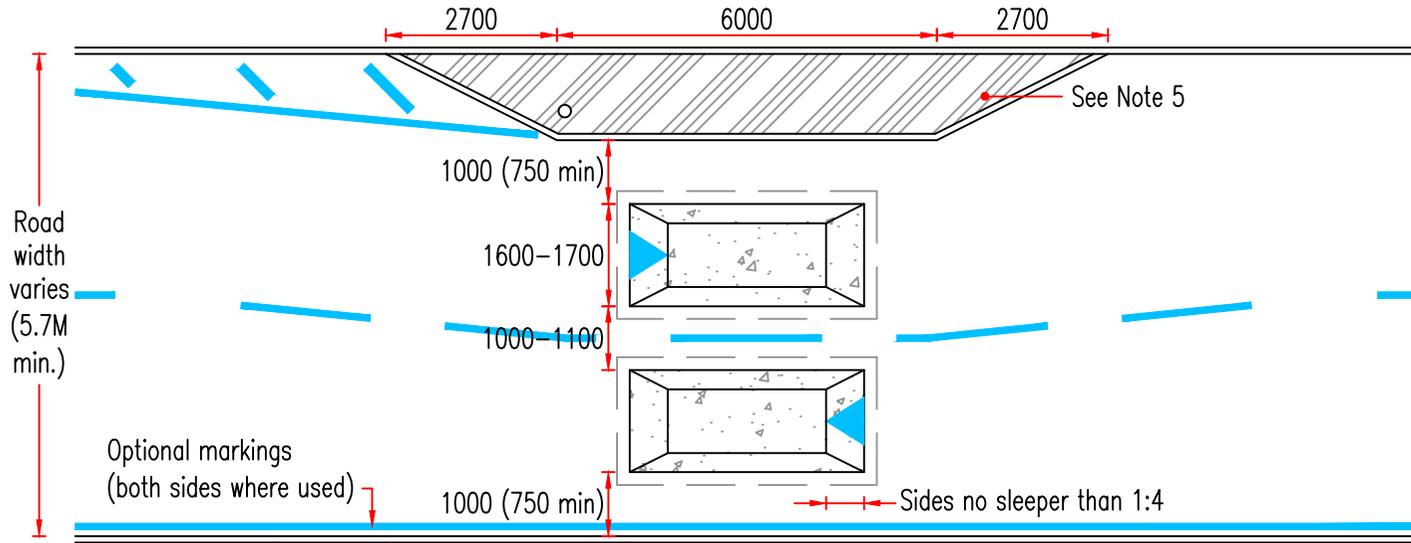

Growth, Highways & Infrastructure
 Suffolk County Council
 Endeavour House
 8 Russell Road
 Ipswich
 Suffolk IP1 2BX

DRAWING TITLE
 KERBS, FOOTWAYS, CYCLEWAYS AND PAVED AREAS
 SPEED CUSHION GENERAL LAYOUT

REV.	DESCRIPTION	CHECKED	DATE
A	MINOR CHANGES IN NOTES	CB	12/2025

ORIGINATOR	INIT.	DATE	PROJECT TITLE	
RY	RY	07/2024	STANDARD CONSTRUCTION DETAILS	
CHECKER	SH	07/2024	SCALE	DATE
DESIGNER	RY	07/2024	N.T.S.	JUL. 2024
REVIEWER	TK	07/2024	DRAWING No. DM-1100-40A	