


NOTES

1. Coloured surfacing may be used to increase conspicuity of the hump.
2. Existing carriageway adjacent to the hump may need to be re-profiled in order to achieve the dimensions shown.
4. Patch required to key into existing carriageway on all sides.
5. Road markings and signing to be in accordance with current Traffic Sign Regulations.

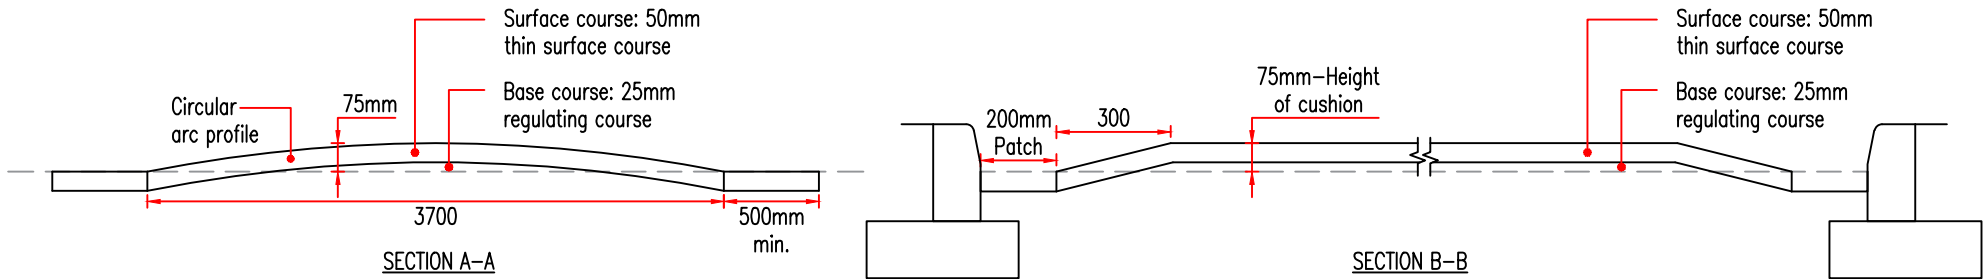

Growth, Highways & Infrastructure
Suffolk County Council
Endeavour House
8 Russell Road
Ipswich
Suffolk IP1 2BX

DRAWING TITLE
KERBS, FOOTWAYS, CYCLEWAYS AND PAVED AREAS
ROUND TOP SPEED HUMP

REV.	DESCRIPTION	CHECKED	DATE

INIT.	DATE	PROJECT TITLE	
ORIGINATOR	RY 07/2024	STANDARD CONSTRUCTION DETAILS	
CHECKER	SH 07/2024	SCALE	DATE
DESIGNER	RY 07/2024	N.T.S	JUL. 2024
REVIEWER	TK 07/2024	DRAWING No. DM-1100-41	