



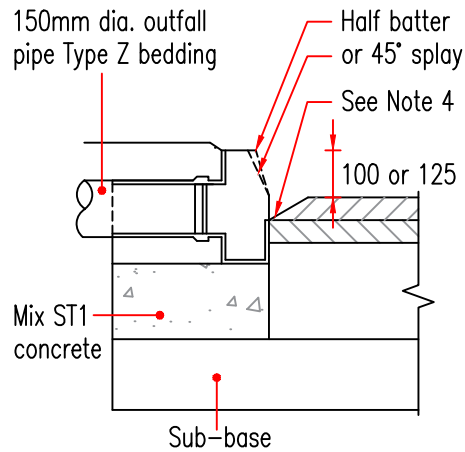

CROSS SECTION

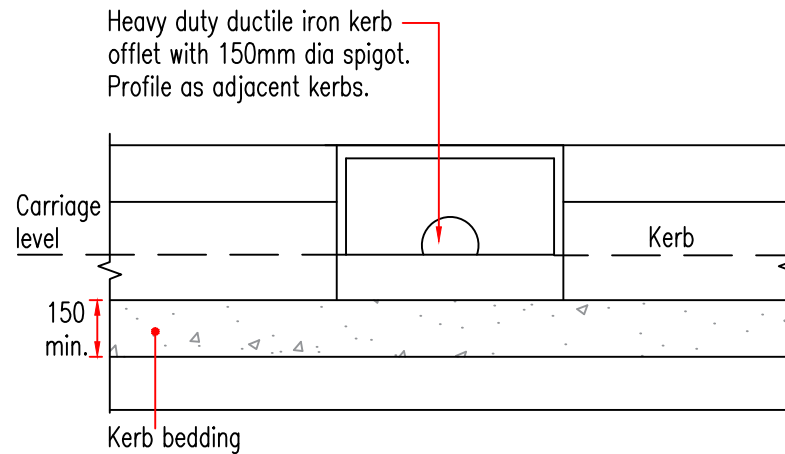


DETAIL A

(Kerb offlet in new or existing kerb line)

NOTES

1. Outfall pipe to have Type Z bedding.
2. Joint between offlet spigot and pipe socket to have concrete mix ST1 surround. Concrete to finish flush with top of kerb in verge. In footways, concrete surround to allow full depth binder and surface course.
3. Offlet to be heavy duty ductile iron.
4. 'Dish' surfacing at mouth of offlet to ensure water falls into pipe.

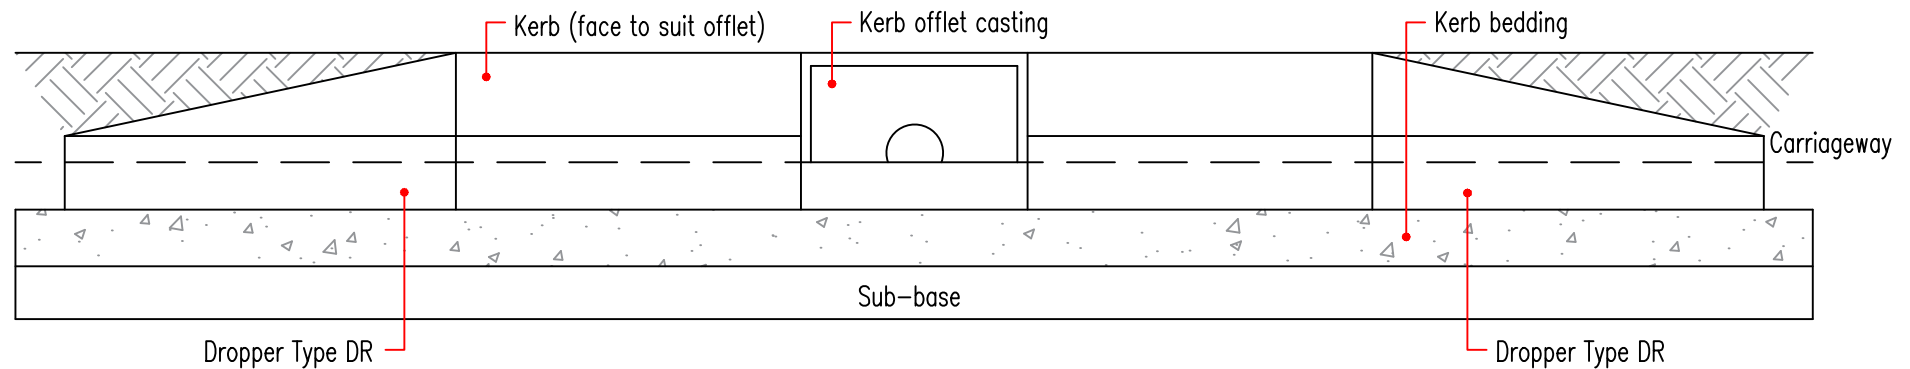

DETAIL B - ELEVATION

(Kerb offlet in isolation)



Growth, Highways & Infrastructure
Suffolk County Council
Endeavour House
8 Russell Road
Ipswich
Suffolk IP1 2BX

DRAWING TITLE

DRAINAGE AND SERVICE DUCTS
KERB OFFLET

REV.	DESCRIPTION	CHECKED	DATE
A	MINOR CHANGES IN NOTES	CB	10/2025

INIT.	DATE	PROJECT TITLE	
ORIGINATOR	RY	08/2024	STANDARD CONSTRUCTION DETAILS
CHECKER	SH	08/2024	SCALE
DESIGNER	RY	08/2024	N.T.S.
REVIEWER	TK	08/2024	DATE
			AUG. 2024
			DRAWING No.
			DM-500-05A