


NOTES

- 1. Where concrete protection encroaches in to road construction use a stress absorbing membrane to cover joints.
- 2. Only use this detail when approved by SCC.

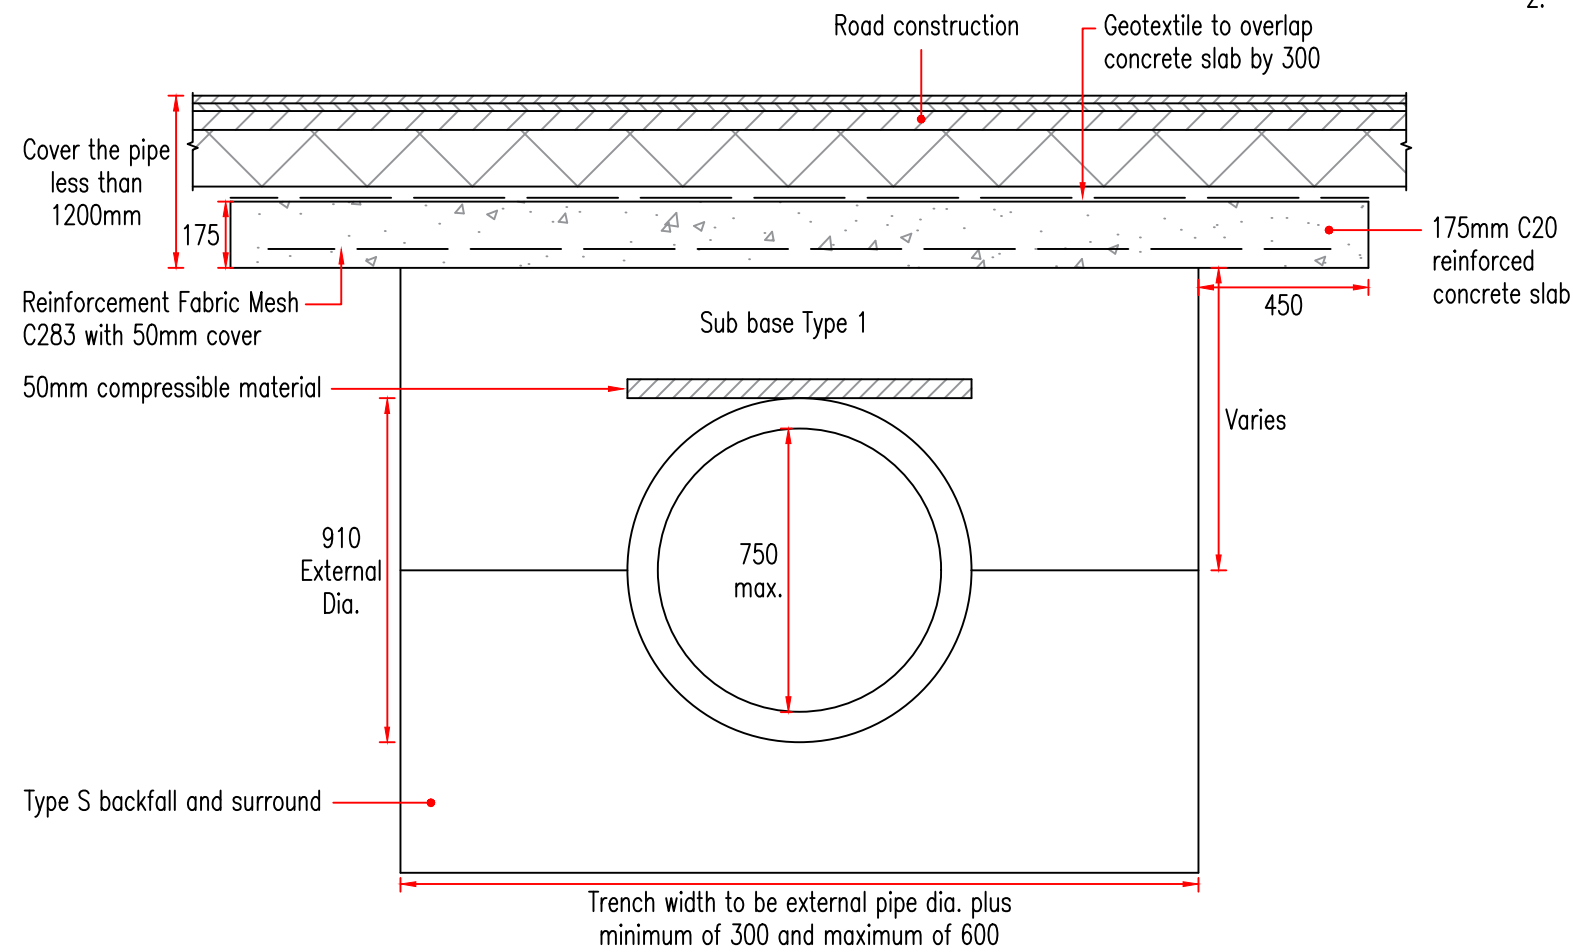

Growth, Highways & Infrastructure
Suffolk County Council
Endeavour House
8 Russell Road
Ipswich
Suffolk IP1 2BX

DRAWING TITLE

DRAINAGE AND SERVICE DUCTS
REDUCED COVER PIPE PROTECTION

REV.	DESCRIPTION	CHECKED	DATE
A	MINOR CHANGES IN NOTES	CB	11/2025

	INIT.	DATE	PROJECT TITLE	
ORIGINATOR	RY	08/2024	STANDARD CONSTRUCTION DETAILS	
CHECKER	SH	08/2024	SCALE	DATE
DESIGNER	RY	08/2024	N.T.S.	AUG. 2024
REVIEWER	TK	08/2024	DRAWING No. DM-500-10A	