
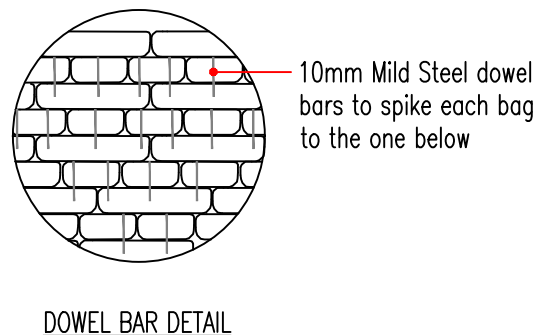
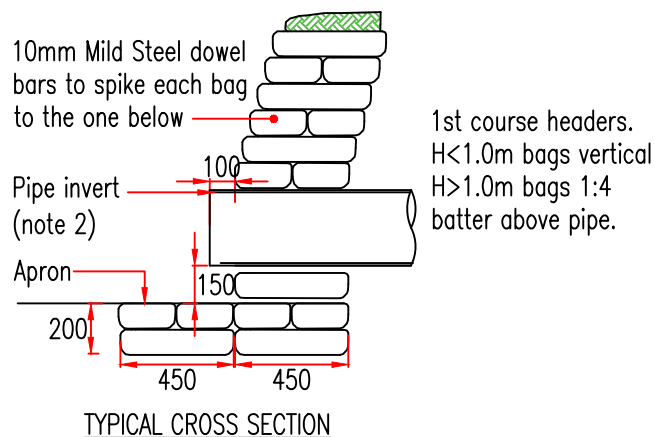


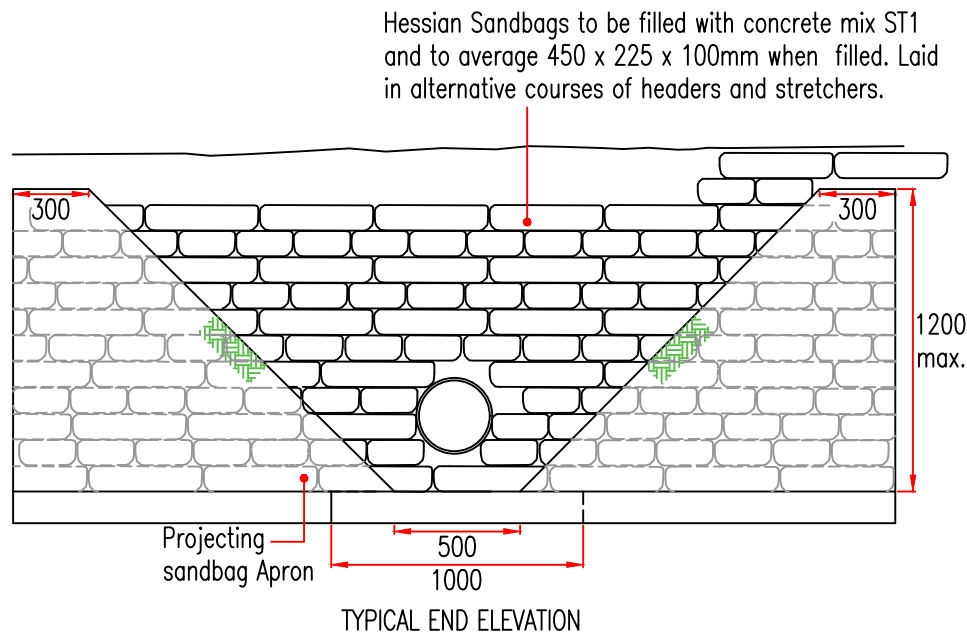

NOTES

1. The first pipe joint shall be flexible and located not more than 300mm from the back of the headwall.
2. Where the ditch outfalls into the pipe the invert of the pipe shall be level with the top of the apron.
3. Max height to be 1200mm.
4. Sandbag headwalls to be used in rural areas (urban areas by agreement only).
5. Distance between the edge of headwall and footway/carriageway to be 1m minimum.
6. For pipes 450mm dia. and above, a pipe mounted hinge grating is required.
7. Gaps to be filled with ST1 concrete.
8. When headwall required at side of a ditch, the headwall profile to match existing. Liaison with LLFA and LPA required.

DRAWING TITLE

DRAINAGE AND SERVICE DUCTS
CONCRETE FILLED
SANDBAG HEADWALL

REV.	DESCRIPTION	CHECKED	DATE
A	MINOR CHANGES IN NOTES	CB	11/2025

INIT.	DATE	PROJECT TITLE
RY	08/2024	STANDARD CONSTRUCTION DETAILS
SH	08/2024	SCALE N.T.S.
RY	08/2024	DATE AUG. 2024
TK	08/2024	DRAWING No. DM-500-12A