


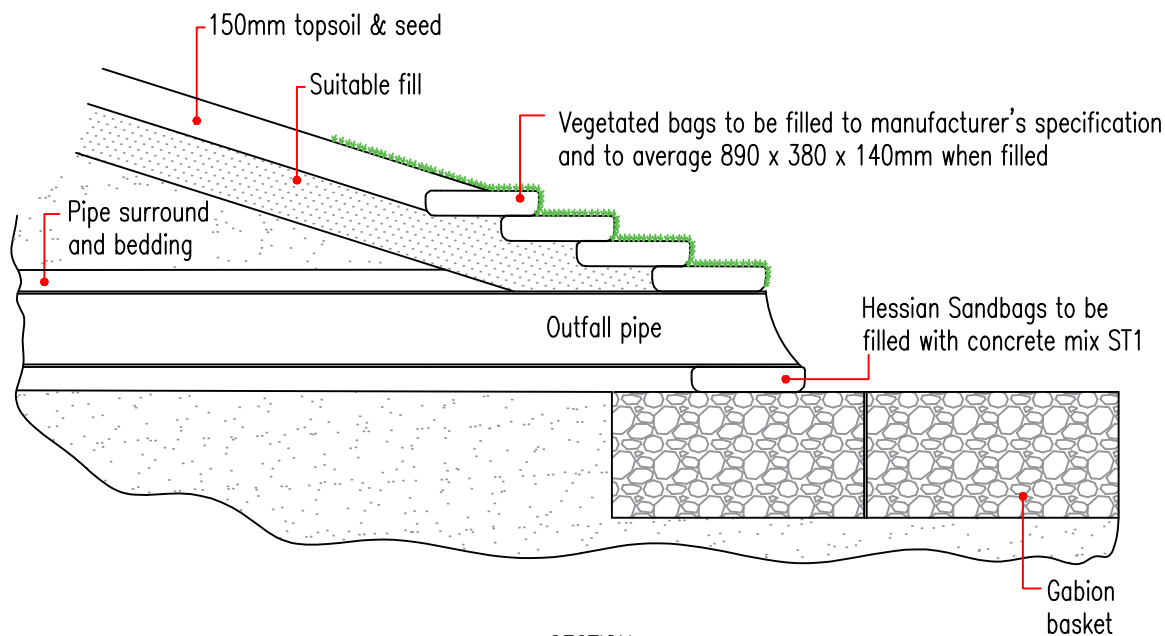

SECTION

NOTES

1. This layout shown for attenuation pond or basin to be laid to the basin profile. (This type of headwall can be used as a straight and vertical retaining feature).
2. Natural vegetated headwall is to be built as per the manufacturer's specification.
3. Headwall to be treated with hydroseeding or live planting.
4. The first pipe joint shall be flexible and located not more than 300mm from the back of the headwall.
5. Distance between the edge of headwall and footway/carriageway to be 1m minimum.
6. For pipes 450mm dia. and above, a pipe mounted hinge grating is required.
7. Liaison with LLFA and LPA required.

DRAWING TITLE

DRAINAGE AND SERVICE DUCTS
NATURAL VEGETATED HEADWALL

REV.	DESCRIPTION	CHECKED	DATE
A	MINOR CHANGES IN NOTES	CB	11/2025

INIT.	DATE	PROJECT TITLE
RY	08/2024	STANDARD CONSTRUCTION DETAILS
SH	08/2024	SCALE N.T.S.
RY	08/2024	DATE AUG. 2024
TK	08/2024	DRAWING No. DM-500-13A