


NOTES

1. Topsoil 150mm thick with turf or planting as permitted design.
2. Vegetation to be removed, and ditch sides and base trimmed. Minimum cleared width a bottom of ditch to be greater of 450 and od + 300. pipe to be centrally located.

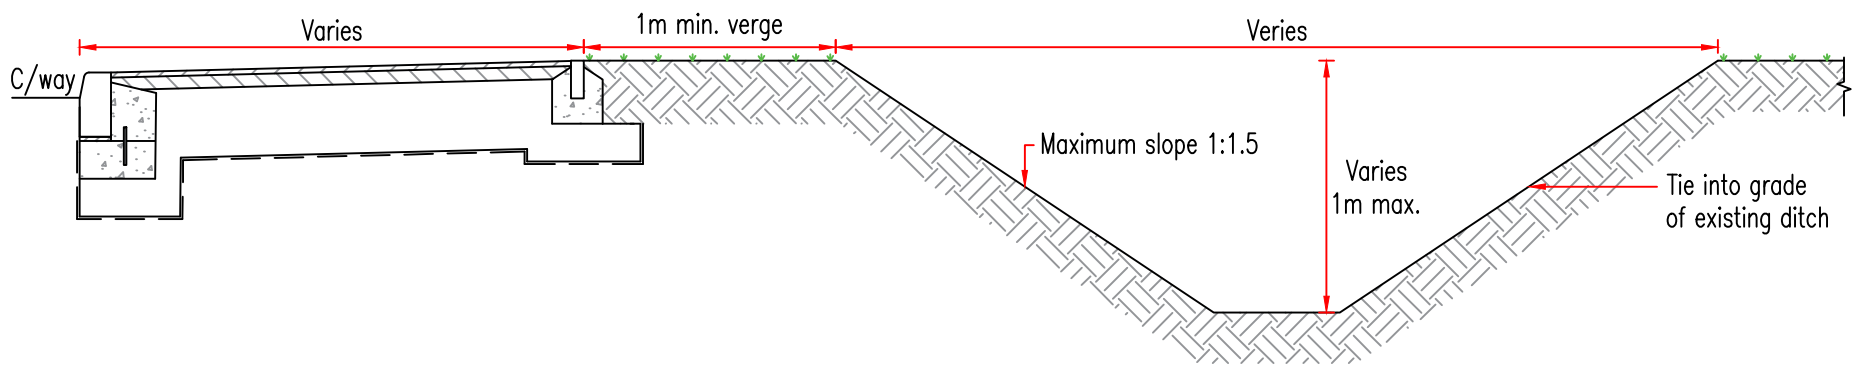

Growth, Highways & Infrastructure
Suffolk County Council
Endeavour House
8 Russell Road
Ipswich
Suffolk IP1 2BX

DRAWING TITLE

DRAINAGE AND SERVICE DUCTS
NEW FOOTWAY ADJACENT TO DITCH

REV.	DESCRIPTION	CHECKED	DATE
A	NOTES ADDED	CB	11/2025

	INIT.	DATE	PROJECT TITLE	
ORIGINATOR	RY	08/2024	STANDARD CONSTRUCTION DETAILS	
CHECKER	SH	08/2024	SCALE	DATE
DESIGNER	RY	08/2024	N.T.S.	AUG. 2024
REVIEWER	TK	08/2024	DRAWING No. DM-500-23A	