


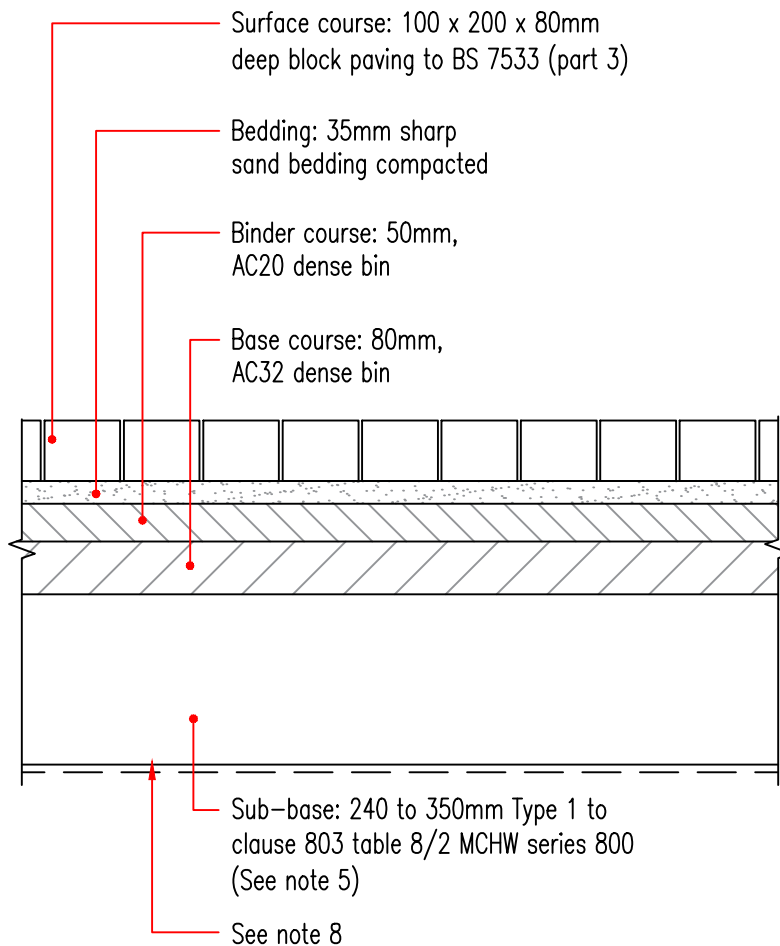

NOTES

1. All HRA and AC binder mixes are to be to BS EN 13108-4:2016.
2. Block paving types and colours.
3. Shared surfaced in 2 layers and top 50mm to be planned off if damaged by construction traffic before block paving laid.
4. Depths of sub-base depends on CBR test.
5. To SCC Design Manual Table 7.1.
6. Completion of formation to be in accordance with SHW Clause 616.
7. All pavement materials to comply with SHW Clause 701.
8. On subgrades of poorly graded sand or with CBR of less than 5%, a geotextile separator shall be laid on the full width of the compacted subgrade prior to spreading the sub-base.
9. Where subgrade is frost susceptible the depth of sub-base will need to be increased or capping layer introduced as outlined the Specification for Highway Works.

DRAWING TITLE

ROAD PAVEMENTS
ADOPTABLE ROADS
SHARED SURFACED CONSTRUCTION

REV.	DESCRIPTION	CHECKED	DATE
A	MINOR CHANGES IN THICKNESS	SH	07/2025

INIT.	DATE	PROJECT TITLE
RY	08/2024	STANDARD CONSTRUCTION DETAILS
SH	08/2024	SCALE N.T.S. DATE AUG. 2024
RY	08/2024	DRAWING No. DM-700-04A
TK	08/2024	