


NOTES

- Existing carriageway surfacing to be inspected for quality condition prior to application of this detail.

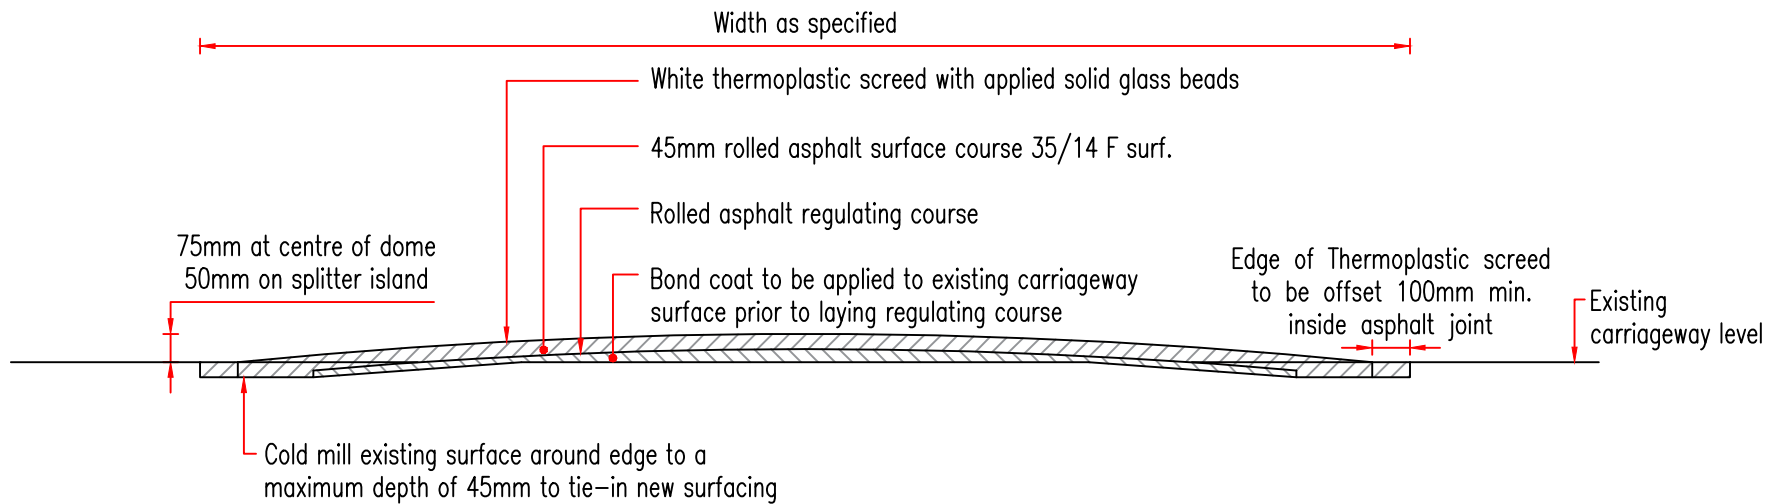

DRAWING TITLE

ROAD PAVEMENTS
DOMED MINI ROUNDABOUT
ISLAND DETAIL

REV.	DESCRIPTION	CHECKED	DATE
A	MINOR CHANGES IN NOTES	CB	11/2025

INIT.	DATE	PROJECT TITLE	
ORIGINATOR	RY	08/2024	STANDARD CONSTRUCTION DETAILS
CHECKER	SH	08/2024	SCALE
DESIGNER	RY	08/2024	N.T.S.
REVIEWER	TK	08/2024	DATE
			AUG. 2024
			DRAWING No.
			DM-700-07A