


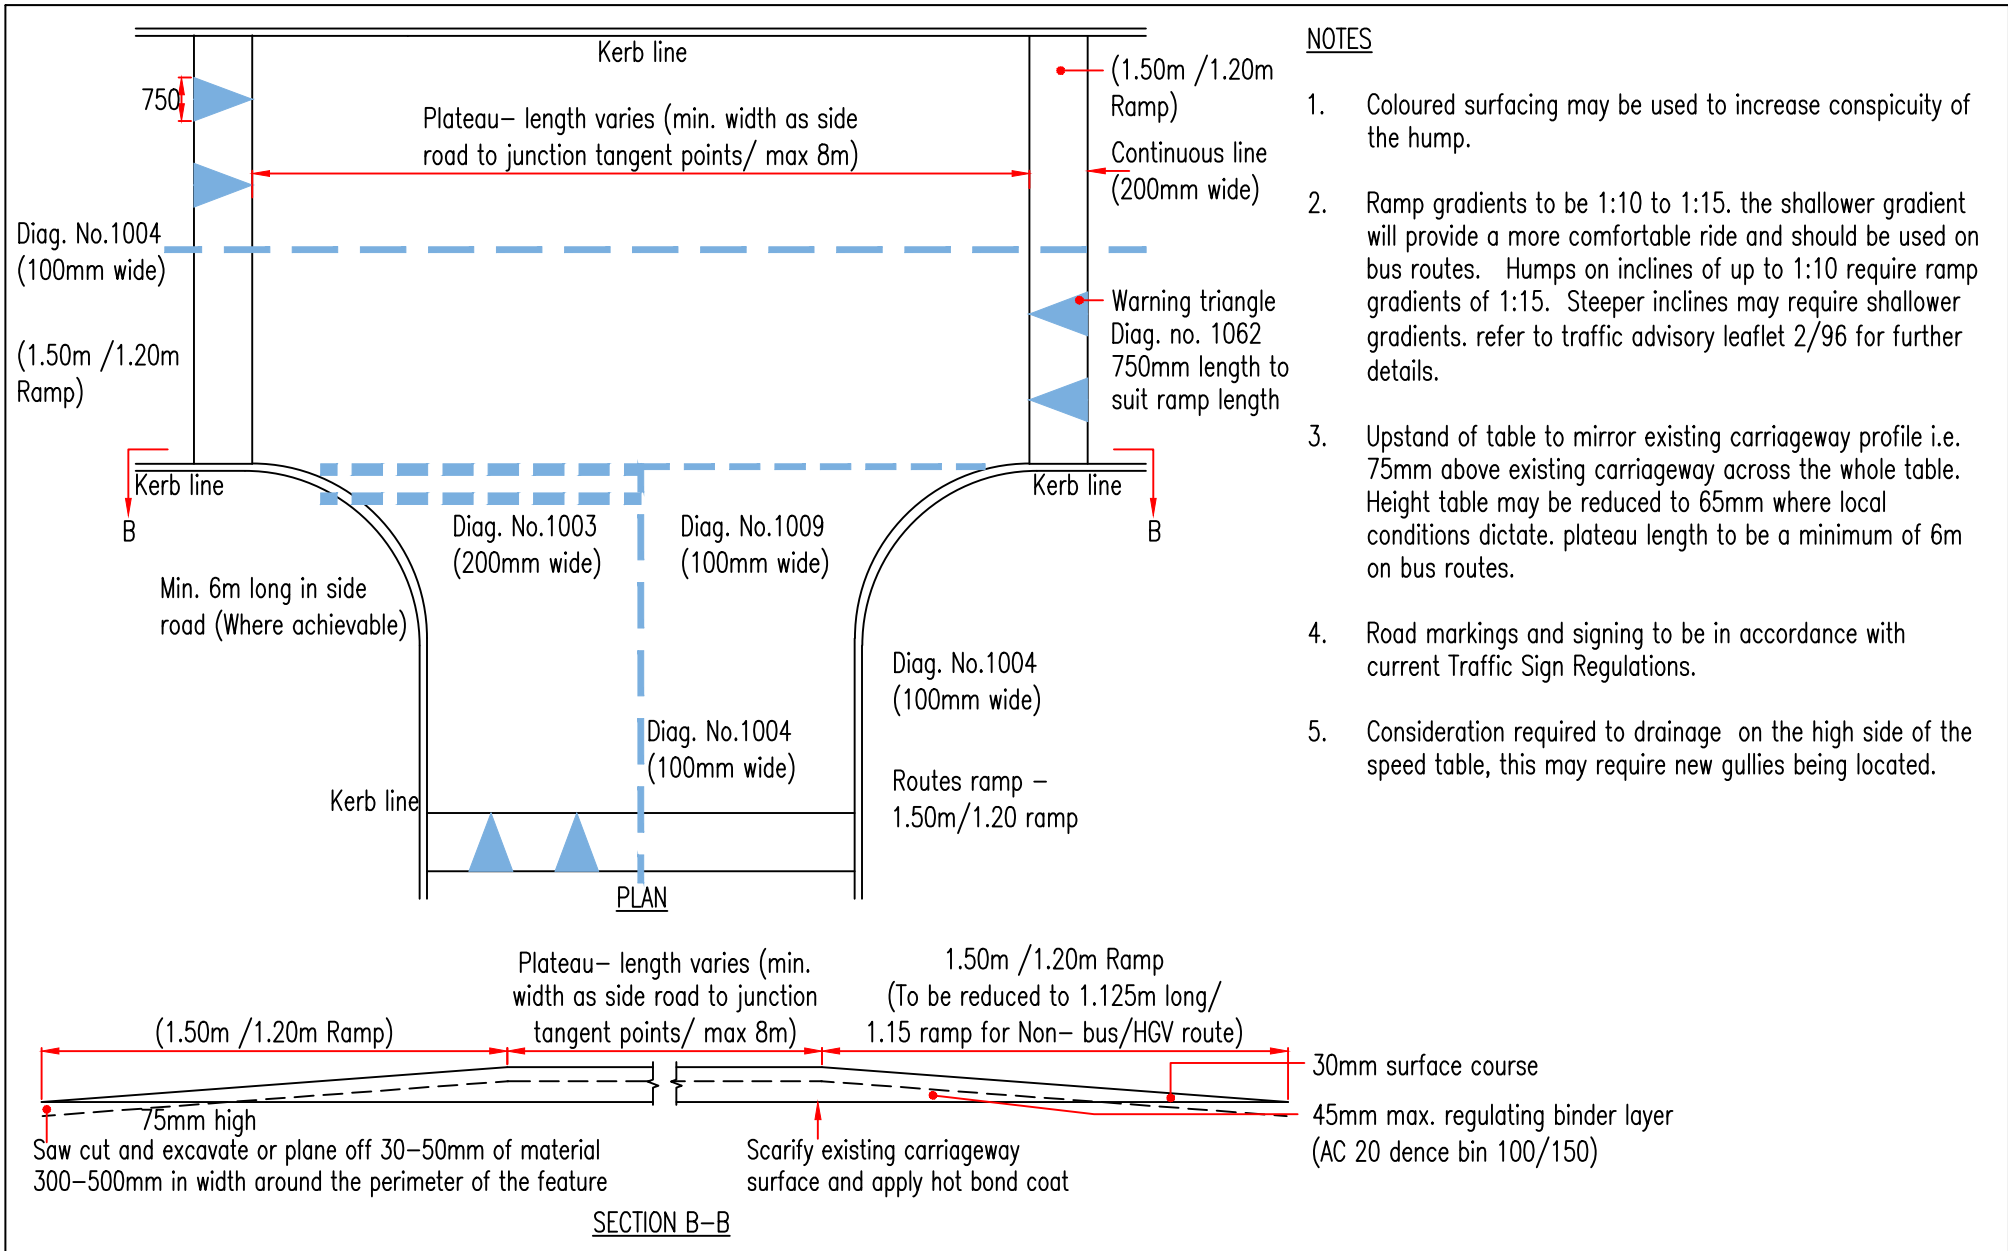

Growth, Highways & Infrastructure
Suffolk County Council
Endeavour House
8 Russell Road
Ipswich
Suffolk IP1 2BX

DRAWING TITLE

ROAD PAVEMENTS
BLACKTOP ROAD PLATEAU

REV.	DESCRIPTION	CHECKED	DATE
A	MINOR CHANGES IN NOTES	CB	11/2025

INIT.	DATE	PROJECT TITLE	
ORIGINATOR	RY	08/2024	STANDARD CONSTRUCTION DETAILS
CHECKER	SH	08/2024	SCALE
DESIGNER	RY	08/2024	N.T.S.
REVIEWER	TK	08/2024	DATE
		DRAWING No.	
		DM-700-08A	