


NOTES

- 1. To be designed in conjunction with road cores.

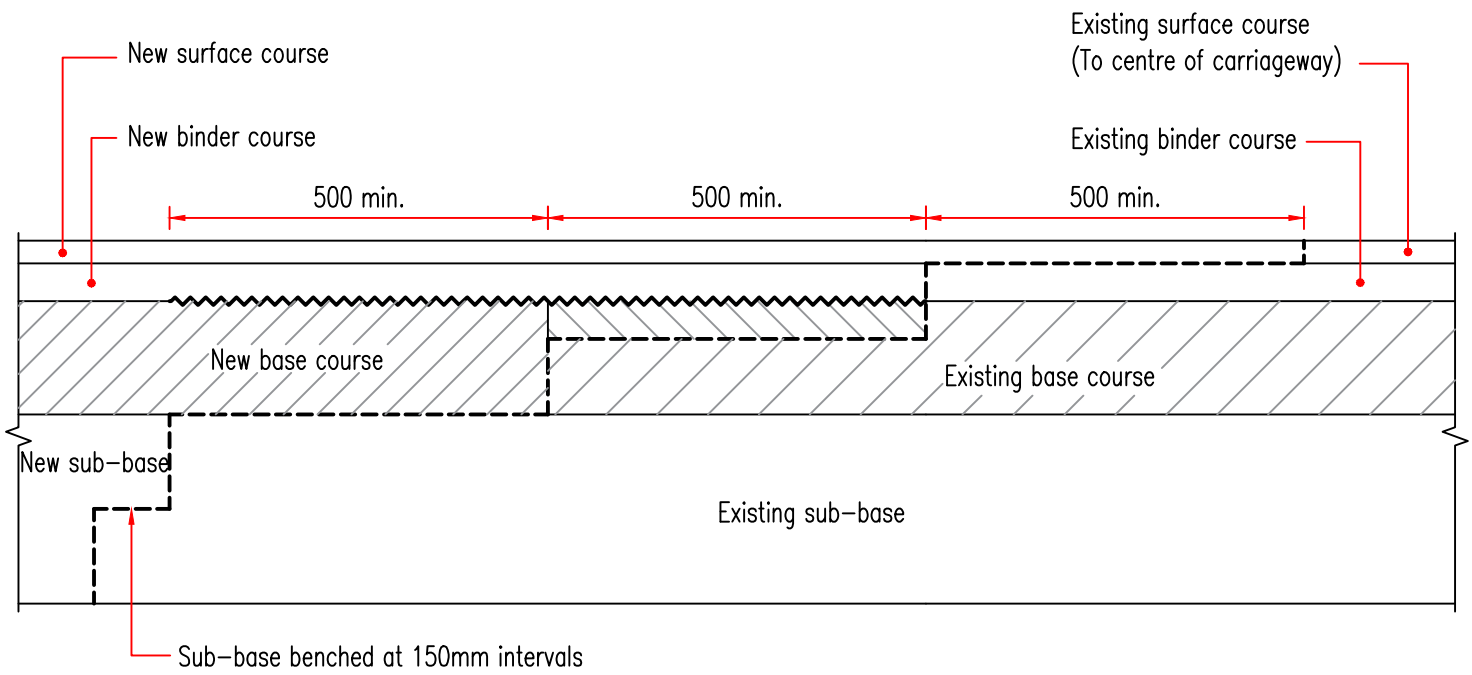

- ~ SAM (Approved stress absorbing membrane)
- Boundary between new and existing construction
- ▨ Leveling course as required



Growth, Highways & Infrastructure
Suffolk County Council
Endeavour House
8 Russell Road
Ipswich
Suffolk IP1 2BX

DRAWING TITLE
ROAD PAVEMENTS
STEPPED CARRIAGEWAY CONSTRUCTION DETAIL

REV.	DESCRIPTION	CHECKED	DATE

	INIT.	DATE	PROJECT TITLE	
ORIGINATOR	RY	08/2024	STANDARD CONSTRUCTION DETAILS	
CHECKER	SH	08/2024	SCALE	DATE
DESIGNER	RY	08/2024	N.T.S.	AUG. 2024
REVIEWER	TK	08/2024	DRAWING No. DM-700-09	