


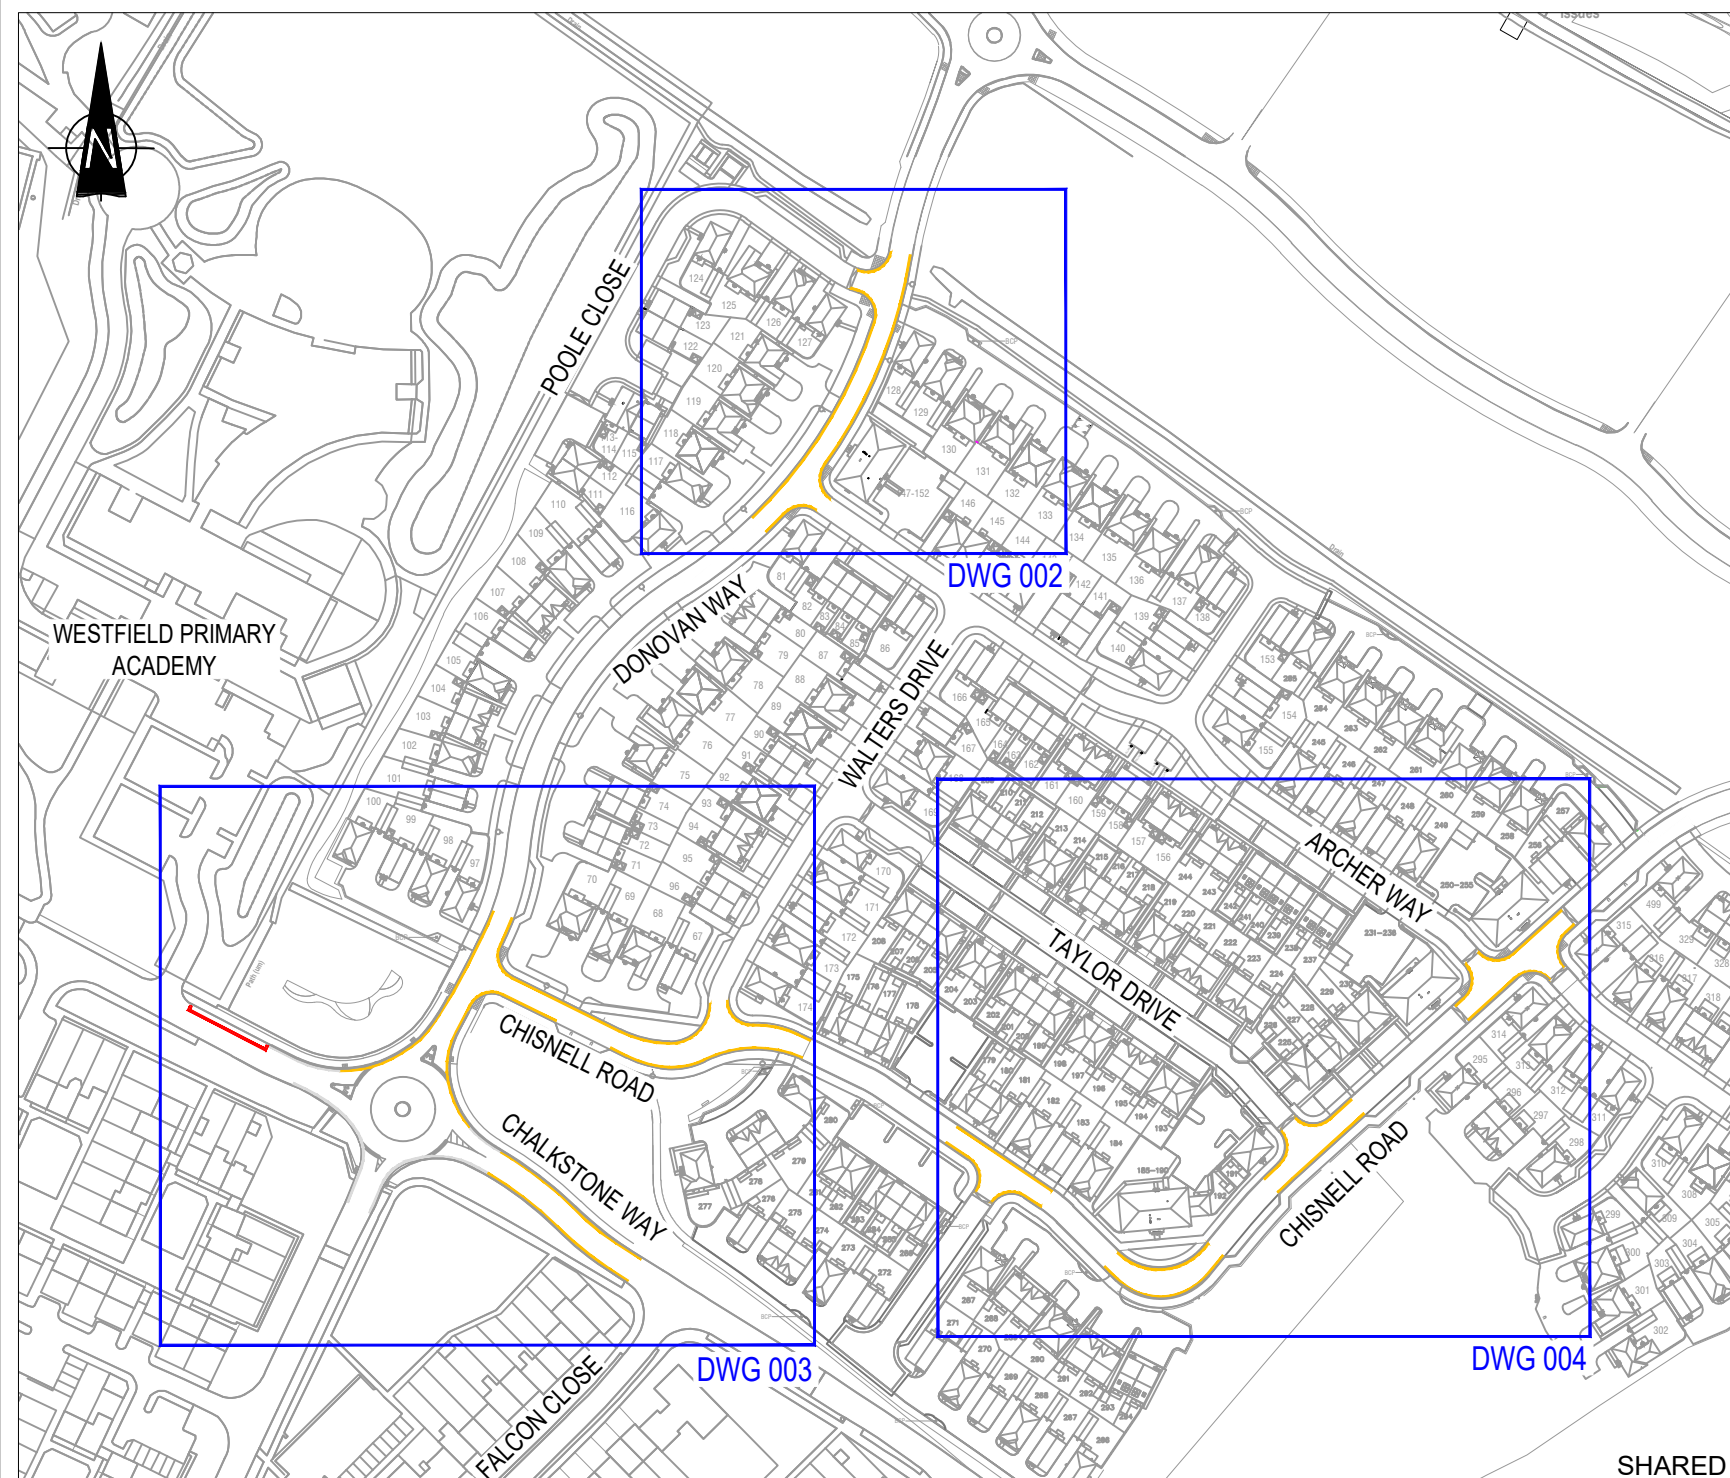

Crown copyright and database rights, Suffolk County Council Licence No. AC0000849963, 2025. You are permitted to use this data solely to enable you to respond to, or interact with, the organisation that provided you with the data. You are not permitted to copy, sub-licence, distribute or sell any of this data to third parties in any form.

P03	03.04.2025	LB	JP	JP	
ISSUED FOR CONSULTATION					
P02	08.10.2024	LB	JP	JP	-
ISSUED FOR CONSULTATION					
P01	07.08.2024	LB	RW	JP	-
ISSUED FOR CONSULTATION					
Rev	Date	Drawn	Checked	App'd	Auth'd



Project Title
HAVERHILL DONOVAN WAY
TRAFFIC REGULATION ORDER

Drawing Title
TRO PLAN SHEET 1 OF 4

Scale at A4		1:2000
Role		GENERAL-GENERAL
Suitability		FOR INFORMATION
Originator		Rev
SCC		P03
Project Number		HDWTRO-SCC-ZZ-XX-DR-ZX-0001

SHARED



KEY
— PROPOSED DOUBLE YELLOW LINES (NO WAITING AT ANY TIME)

Crown copyright and database rights, Suffolk County Council Licence No. AC0000849963, 2025. You are permitted to use this data solely to enable you to respond to, or interact with, the organisation that provided you with the data. You are not permitted to copy, sub-licence, distribute or sell any of this data to third parties in any form.


P03	03.04.2025	LB	JP	JP	
ISSUED FOR CONSULTATION					
P02	08.10.2024	LB	JP	JP	-
ISSUED FOR CONSULTATION					
P01	07.08.2024	LB	RW	JP	-
ISSUED FOR CONSULTATION					
Rev	Date	Drawn	Checked	App'd	Auth'd



Project Title
**HAVERHILL DONOVAN WAY
TRAFFIC REGULATION ORDER**

Drawing Title
TRO PLAN SHEET 2 OF 4

Scale at A4		1:500
Role		GENERAL-GENERAL
Suitability		FOR INFORMATION
Originator	Rev	
SCC	P03	
Project Number		
HDWTRO-SCC-ZZ-XX-DR-ZX-000		

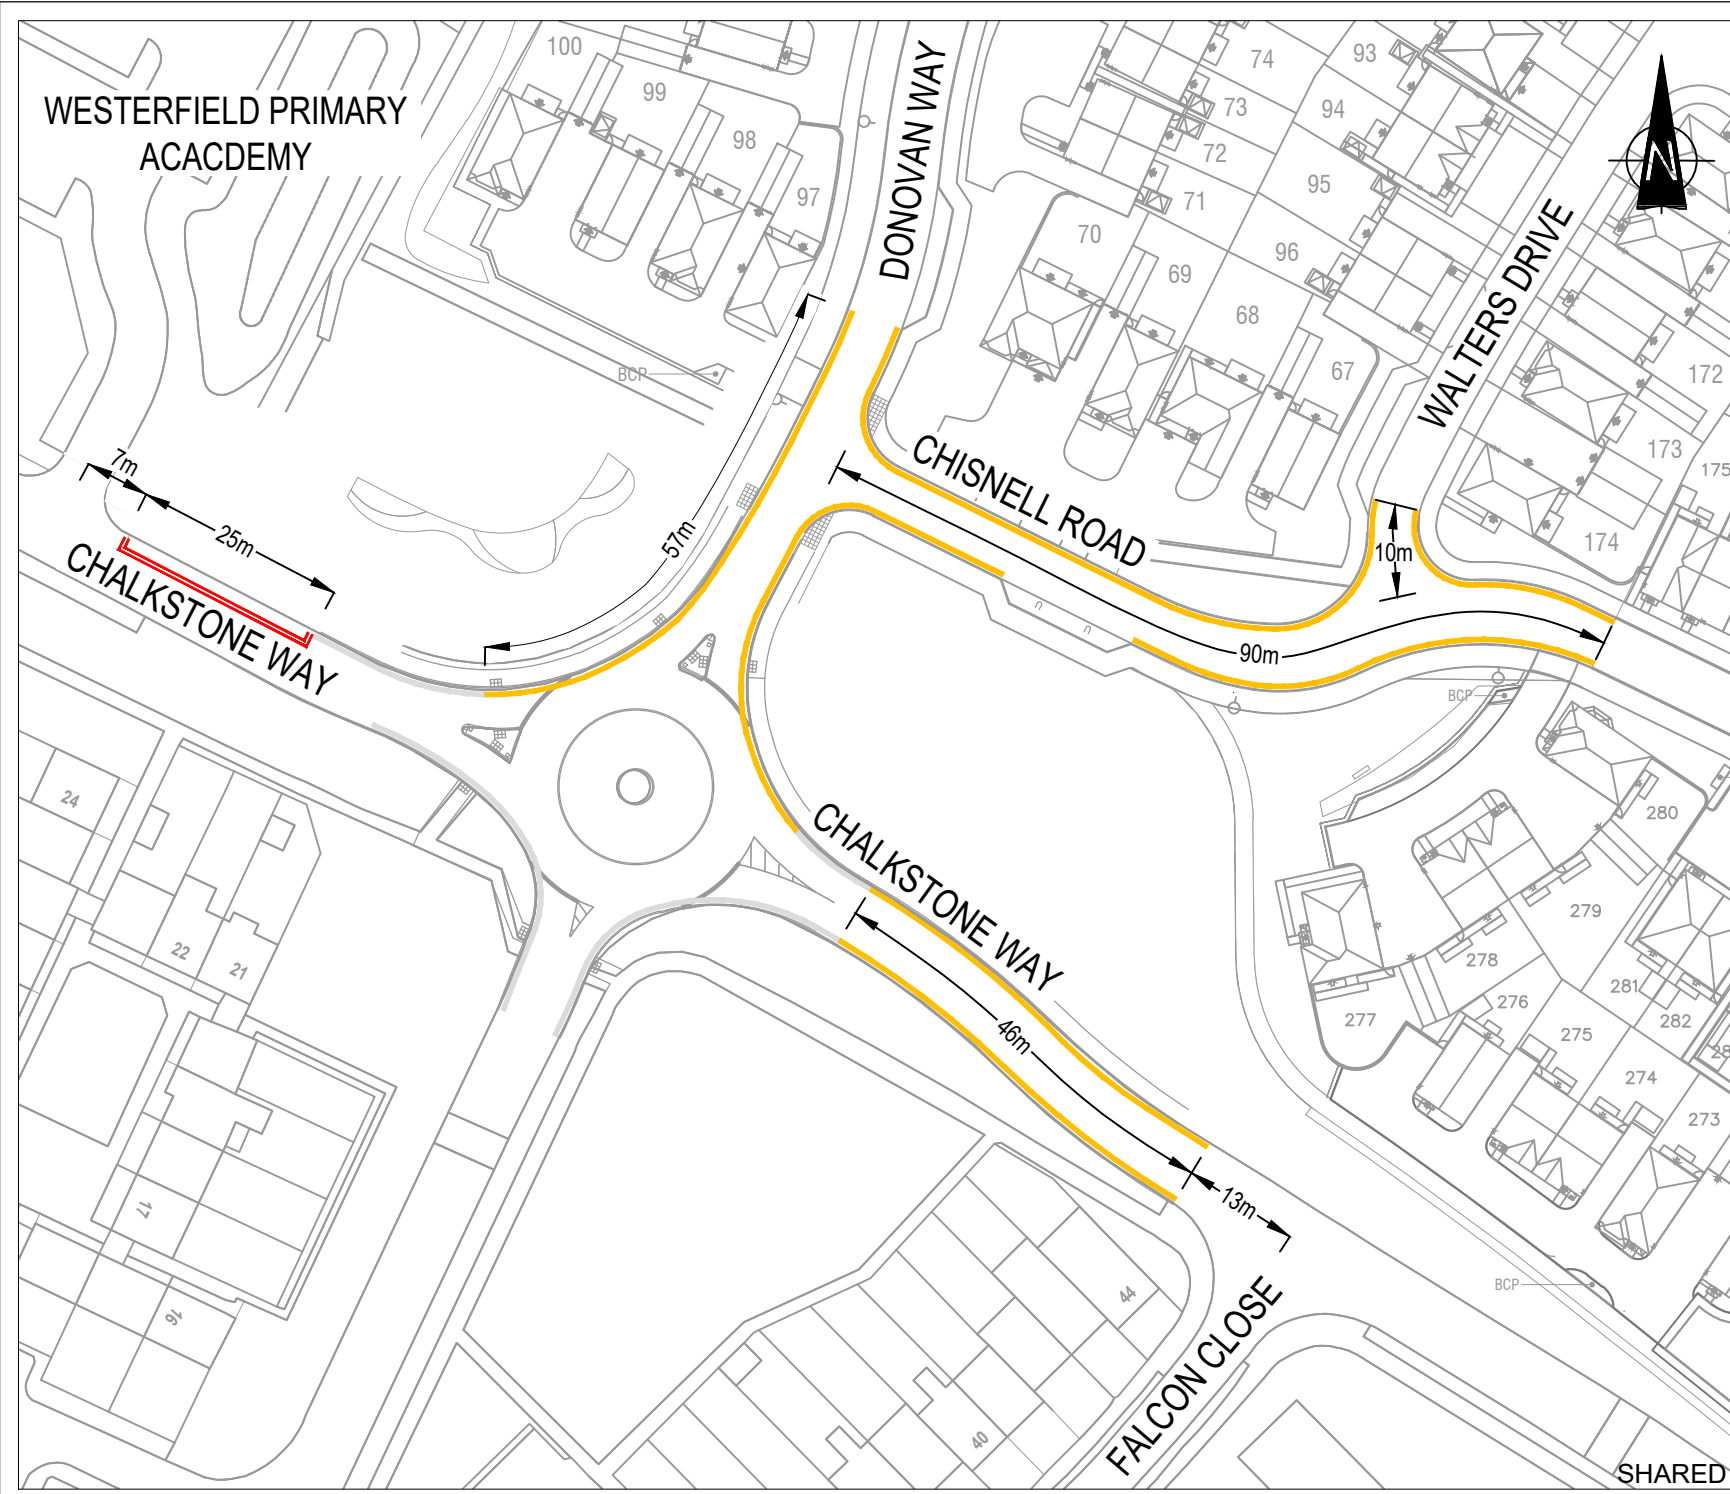

- KEY**
- PROPOSED DOUBLE YELLOW LINES (NO WAITING AT ANY TIME)
 - EXISTING TRO DOUBLE YELLOW LINES (NO WAITING AT ANY TIME) TO REFLECT NEW ROAD LAYOUT
 - EXISTING BUS STOP NEW TRO REQUIRED

Crown copyright and database rights, Suffolk County Council Licence No. AC0000849963, 2025. You are permitted to use this data solely to enable you to respond to, or interact with, the organisation that provided you with the data. You are not permitted to copy, sub-licence, distribute or sell any of this data to third parties in any form.


P03	03.04.2025	LB	JP	JP	
ISSUED FOR CONSULTATION					
P02	08.10.2024	LB	JP	JP	
ISSUED FOR CONSULTATION					
P01	07.08.2024	LB	RW	JP	-
ISSUED FOR CONSULTATION					
Rev	Date	Drawn	Checked	App'd	Auth'd



Project Title
**HAVERHILL DONOVAN WAY
TRAFFIC REGULATION ORDER**

Drawing Title
TRO PLAN SHEET 3 OF 4

Scale at A4	N.T.S
Role	GENERAL-GENERAL
Suitability	FOR INFORMATION
Originator	Rev
SCC	P03
Project Number	HDWTRO-SCC-ZZ-XX-DR-ZX-0003

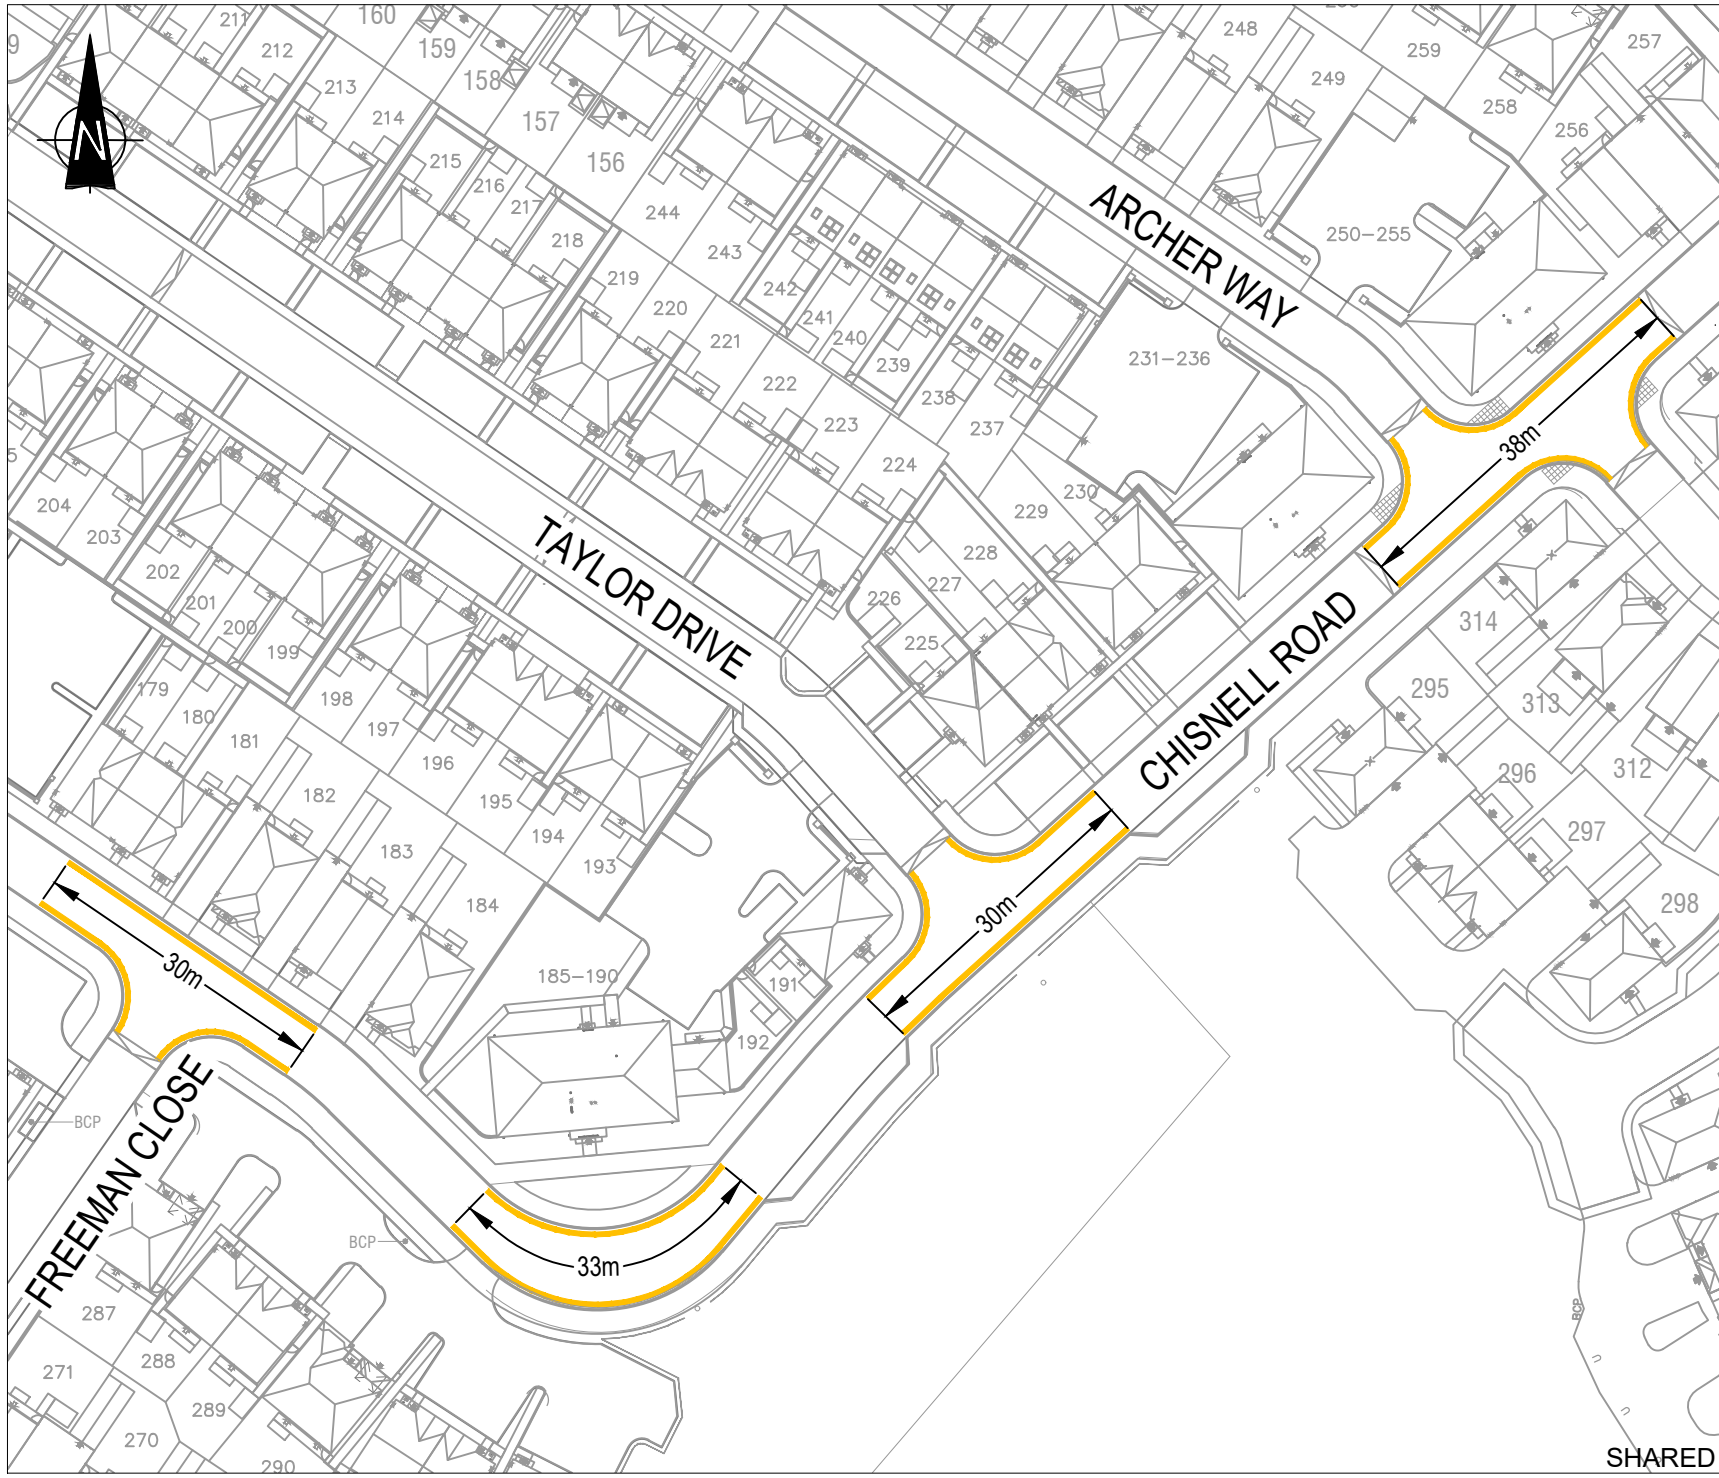

KEY
— PROPOSED DOUBLE YELLOW LINES (NO WAITING AT ANY TIME)

Crown copyright and database rights, Suffolk County Council Licence No. AC0000849963, 2025. You are permitted to use this data solely to enable you to respond to, or interact with, the organisation that provided you with the data. You are not permitted to copy, sub-licence, distribute or sell any of this data to third parties in any form.

P03	03.04.2025	LB	JP	JP	
ISSUED FOR CONSULTATION					
P02	08.10.2024	LB	JP	JP	
ISSUED FOR CONSULTATION					
P01	07.08.2024	LB	RW	JP	-
ISSUED FOR CONSULTATION					
Rev	Date	Drawn	Checked	App'd	Auth'd



Project Title
**HAVERHILL DONOVAN WAY
TRAFFIC REGULATION ORDER**

Drawing Title
TRO PLAN SHEET 4 OF 4

Scale at A4	N.T.S
Role	GENERAL-GENERAL
Suitability	FOR INFORMATION
Originator	Rev
SCC	P03
Project Number	HDWTRO-SCC-ZZ-XX-DR-ZX-0004