



Phase 1 Ground Floor | NTS



Phase 2 Ground Floor | NTS

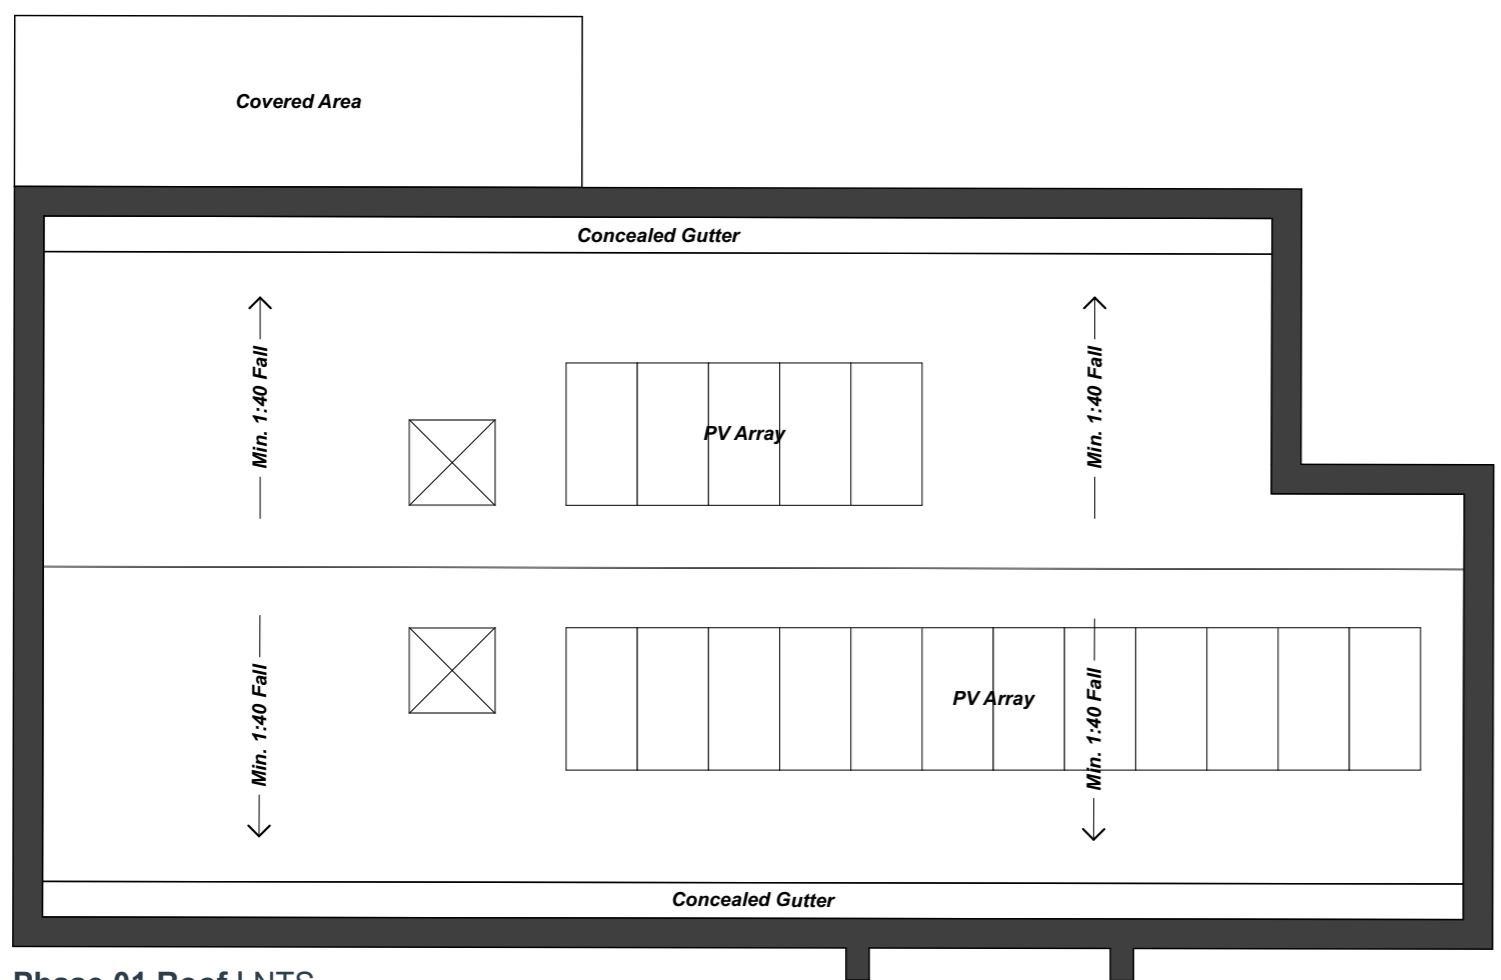

Phase 01 Roof | NTS

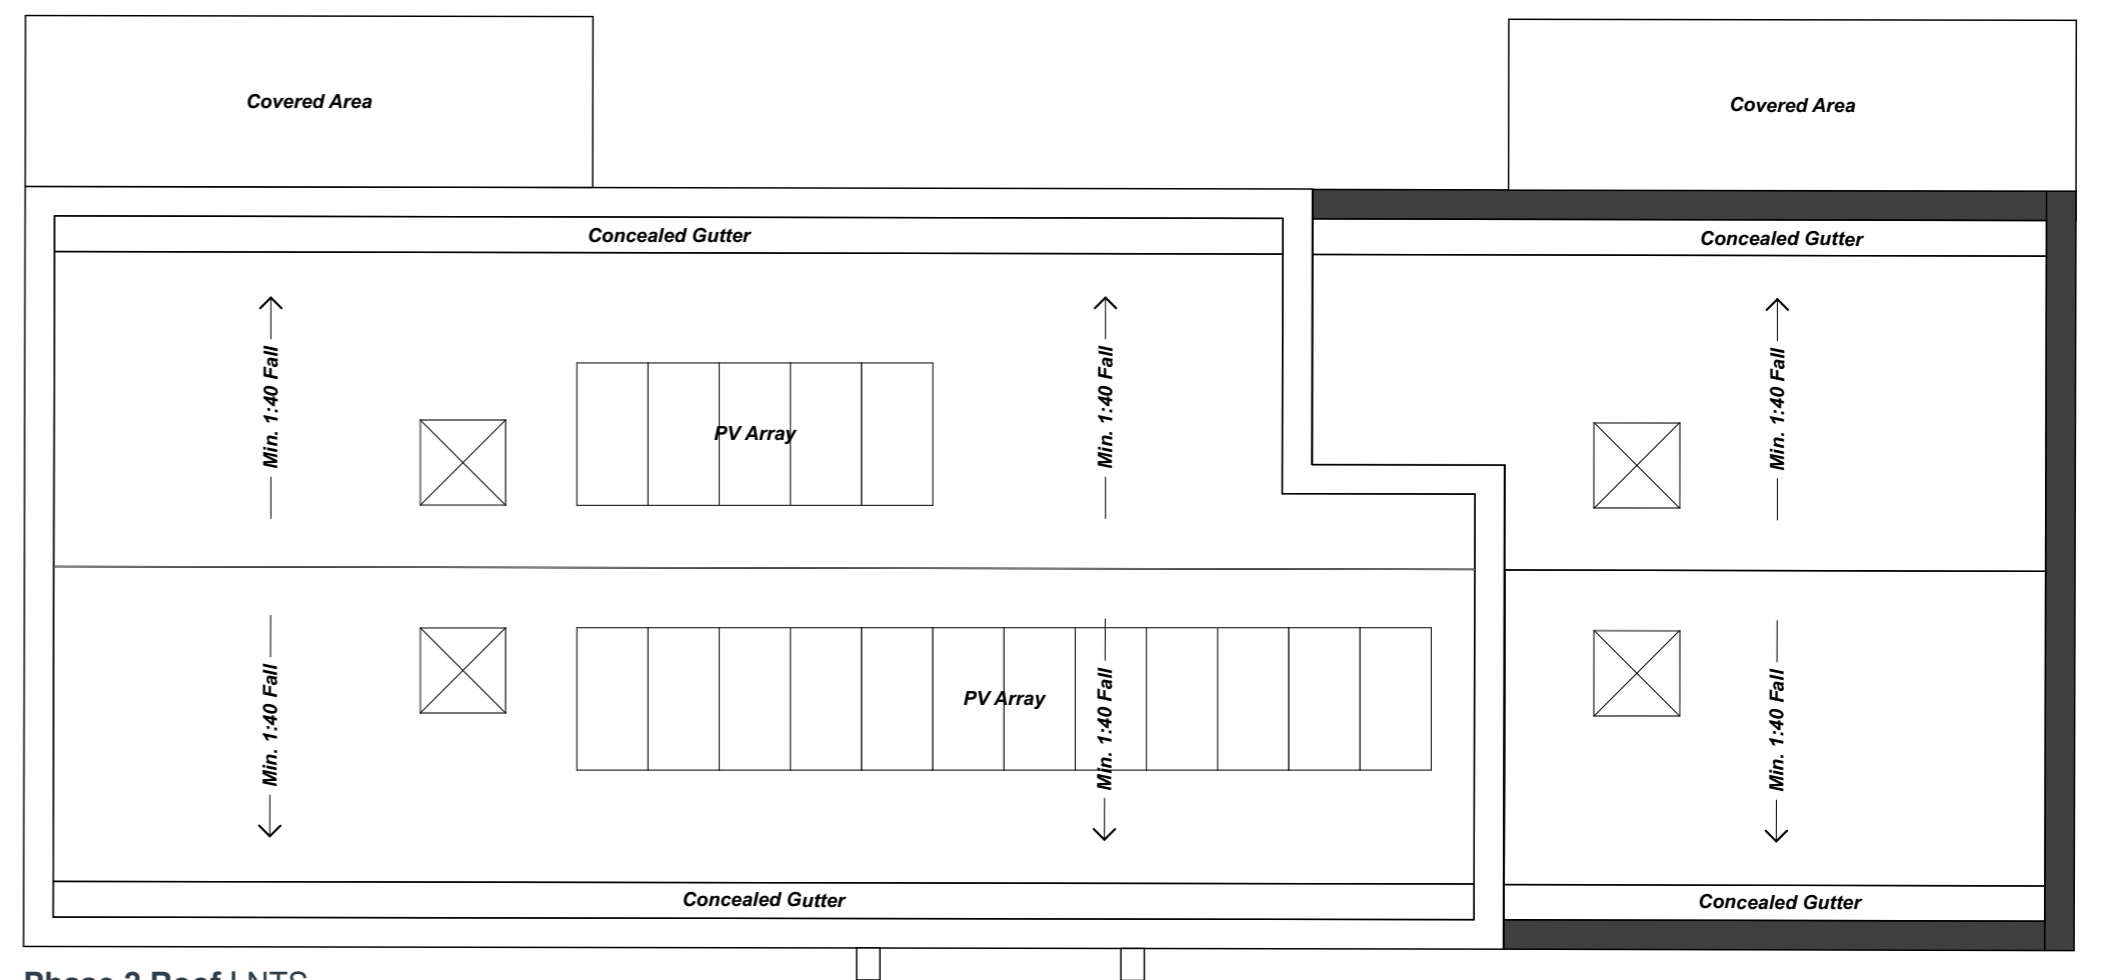


Phase 2 Roof | NTS




East Elevation | NTS



South Elevation | NTS


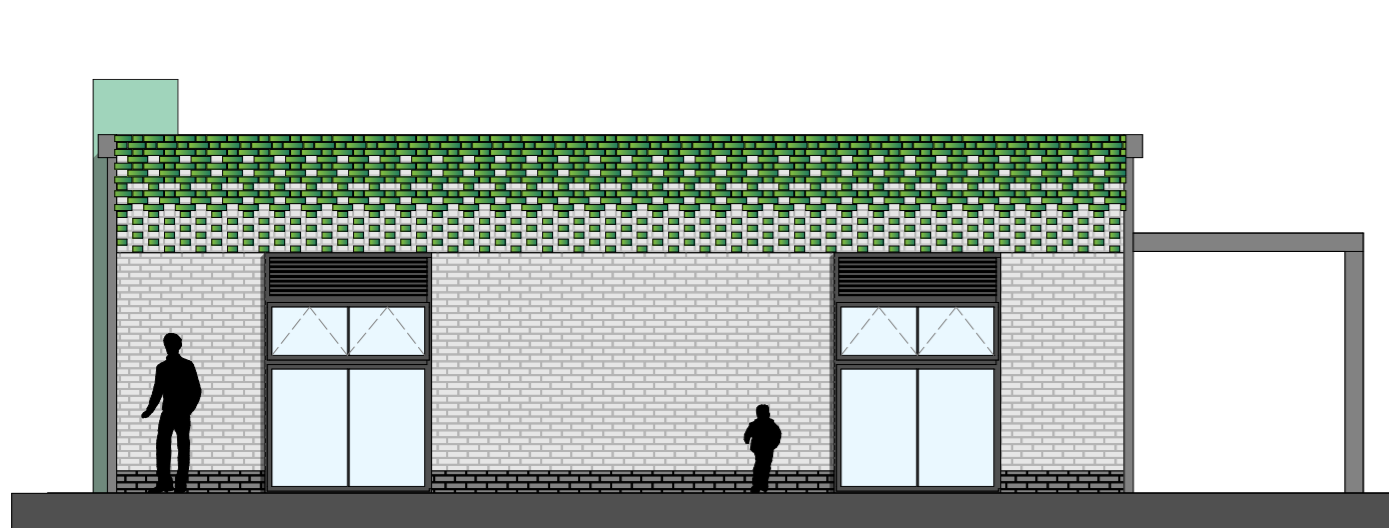


North Elevation | NTS

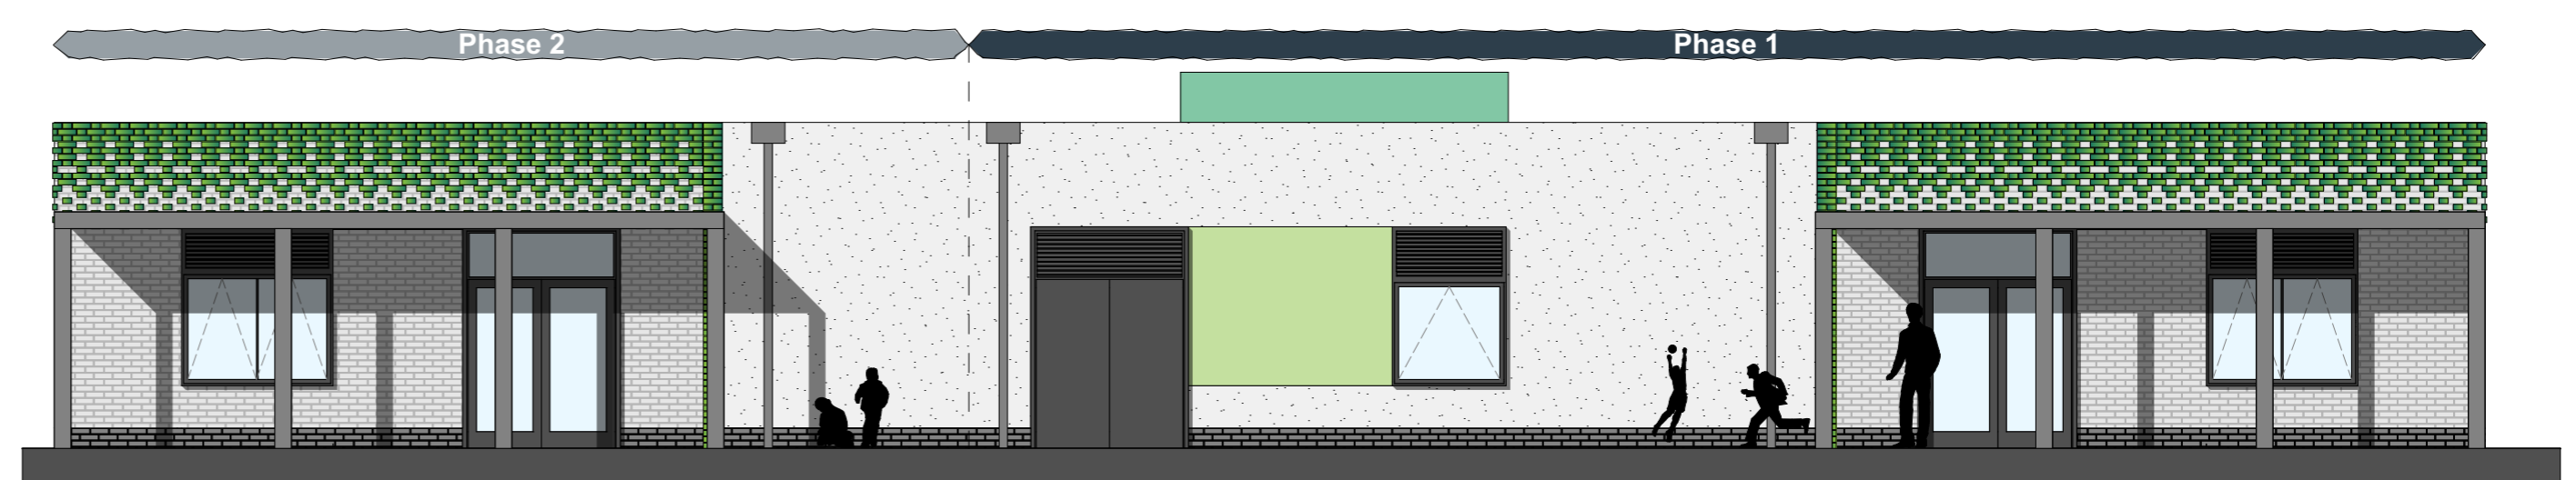

West Elevation | NTS

- 1) **White Multi Stock Brick**
Set in Flemish Bond with protruding Green Glazed Brick
- 2) **Green Glazed Facing Brick**
Set in feature pattern
- 3) **White Multi Stock Brick**
Set in Running Bond
- 4) **Mid Grey Multi Stock Brick**
Set in Running Bond
- 5) **White Render**
- 6) **Green Rockwall Boxing**
Colours TBC
- 7) **Dark Grey Aluminium**
Applies to all Window & Door frames

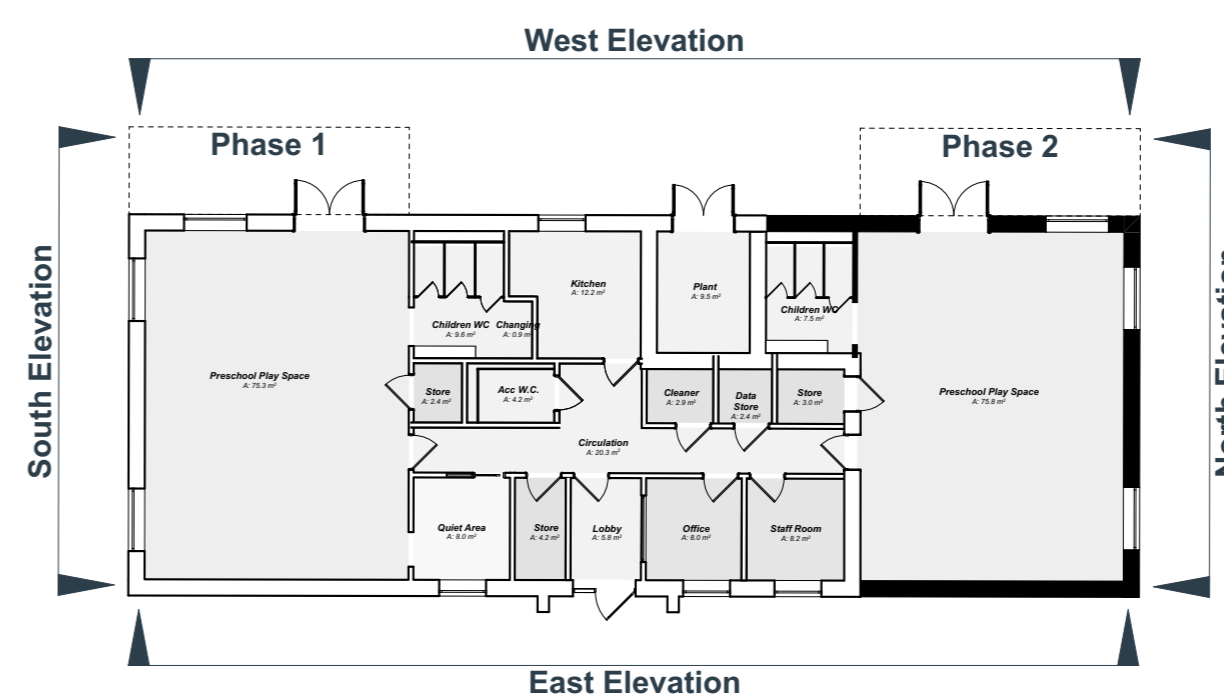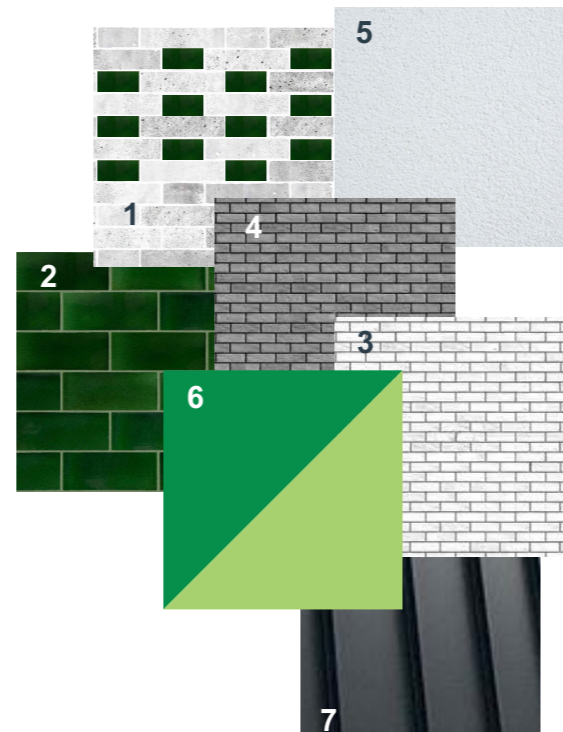

Key Plan | NTS