



MODAL FILTER OPTION 1

SCALE 1:250

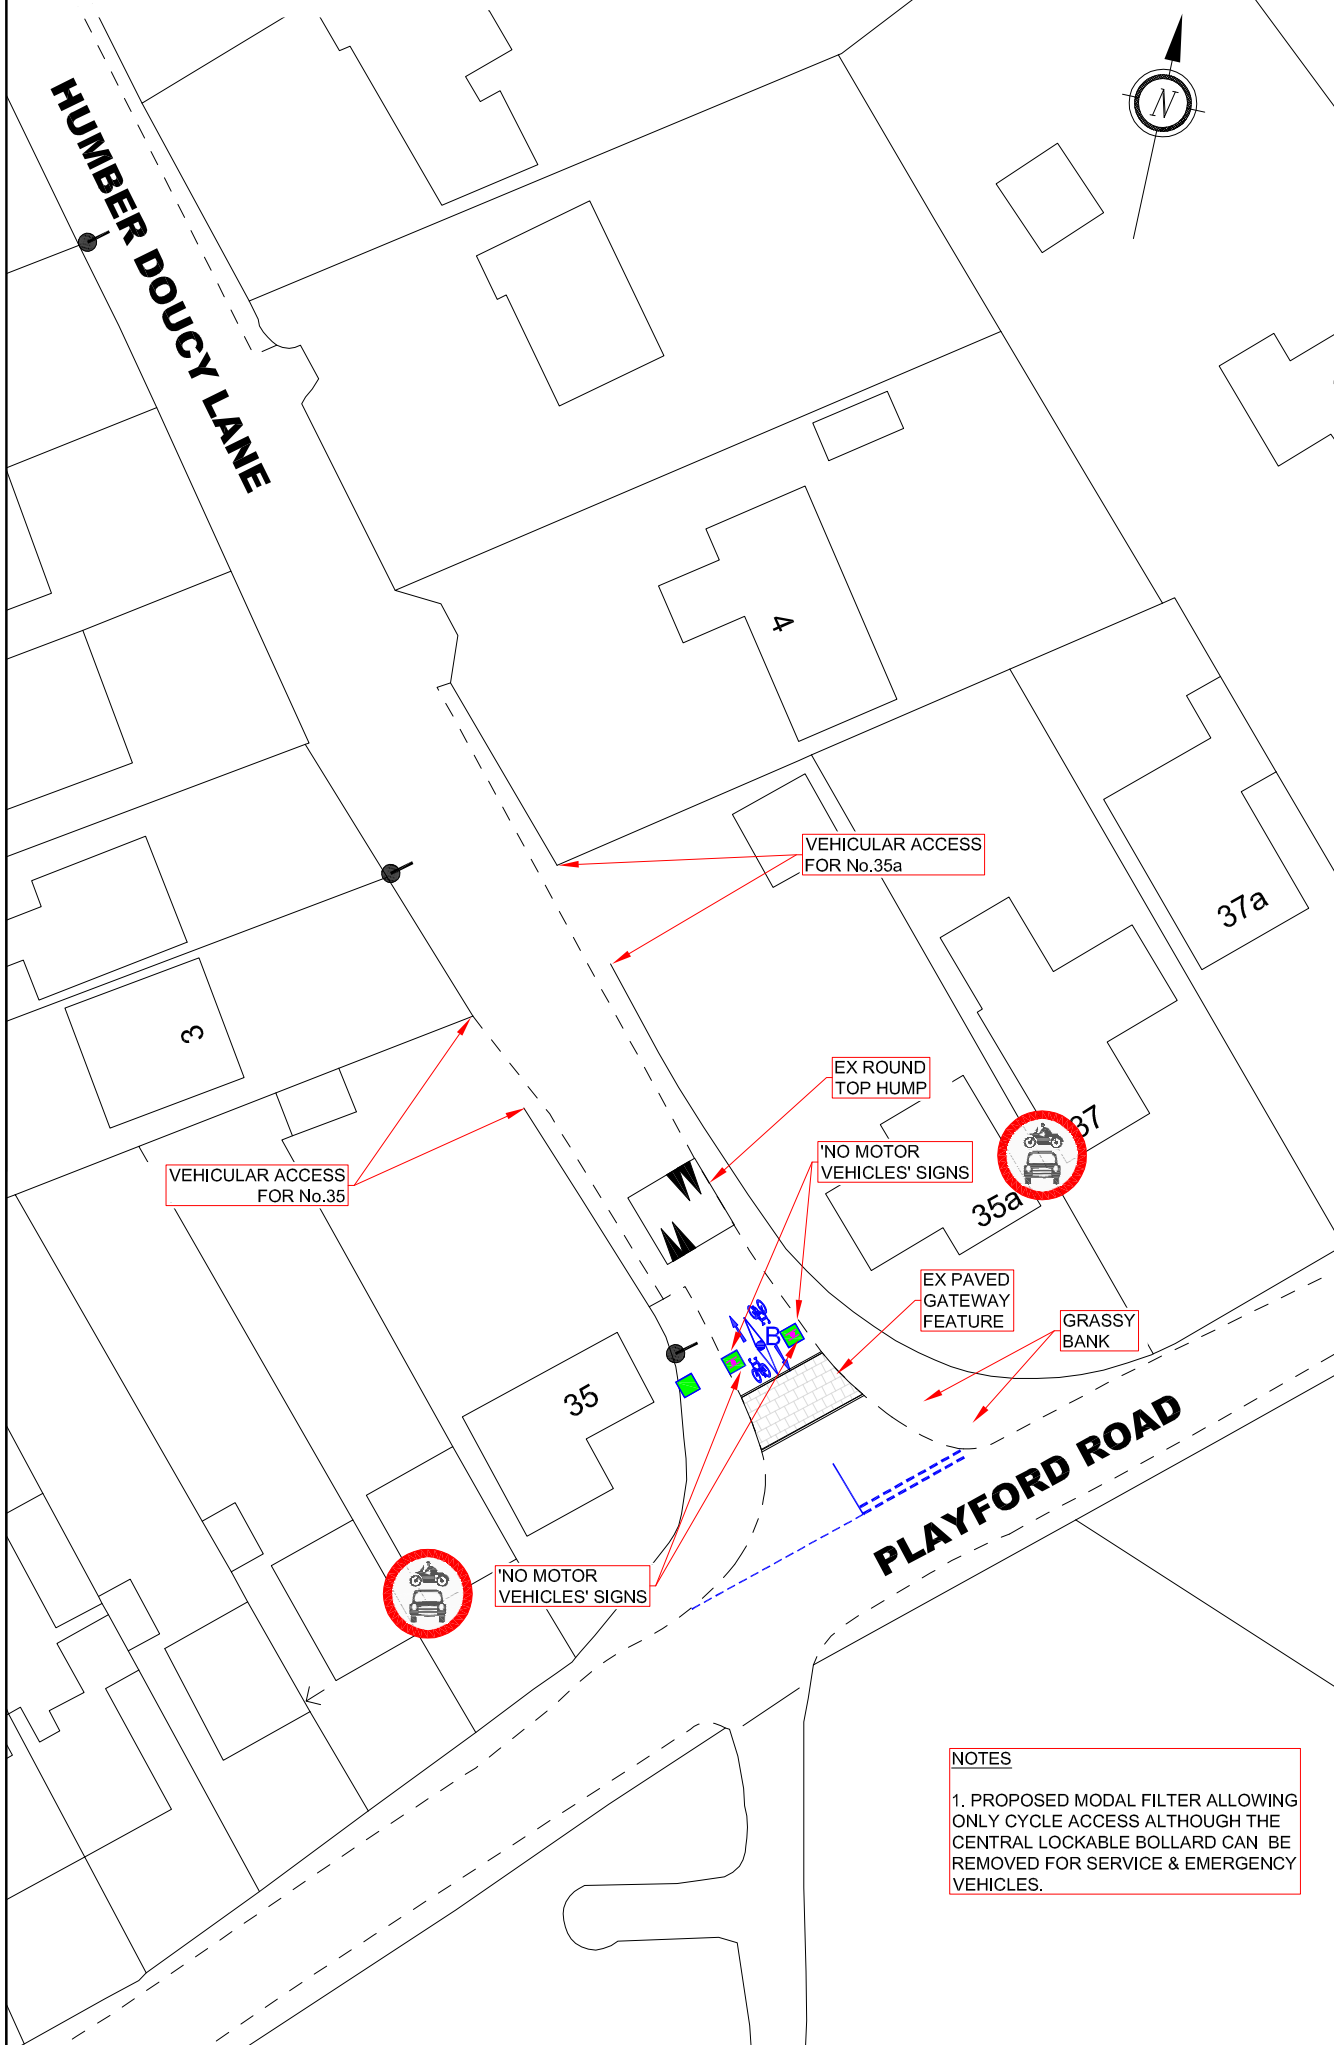

MODAL FILTER OPTION 2

SCALE 1:250

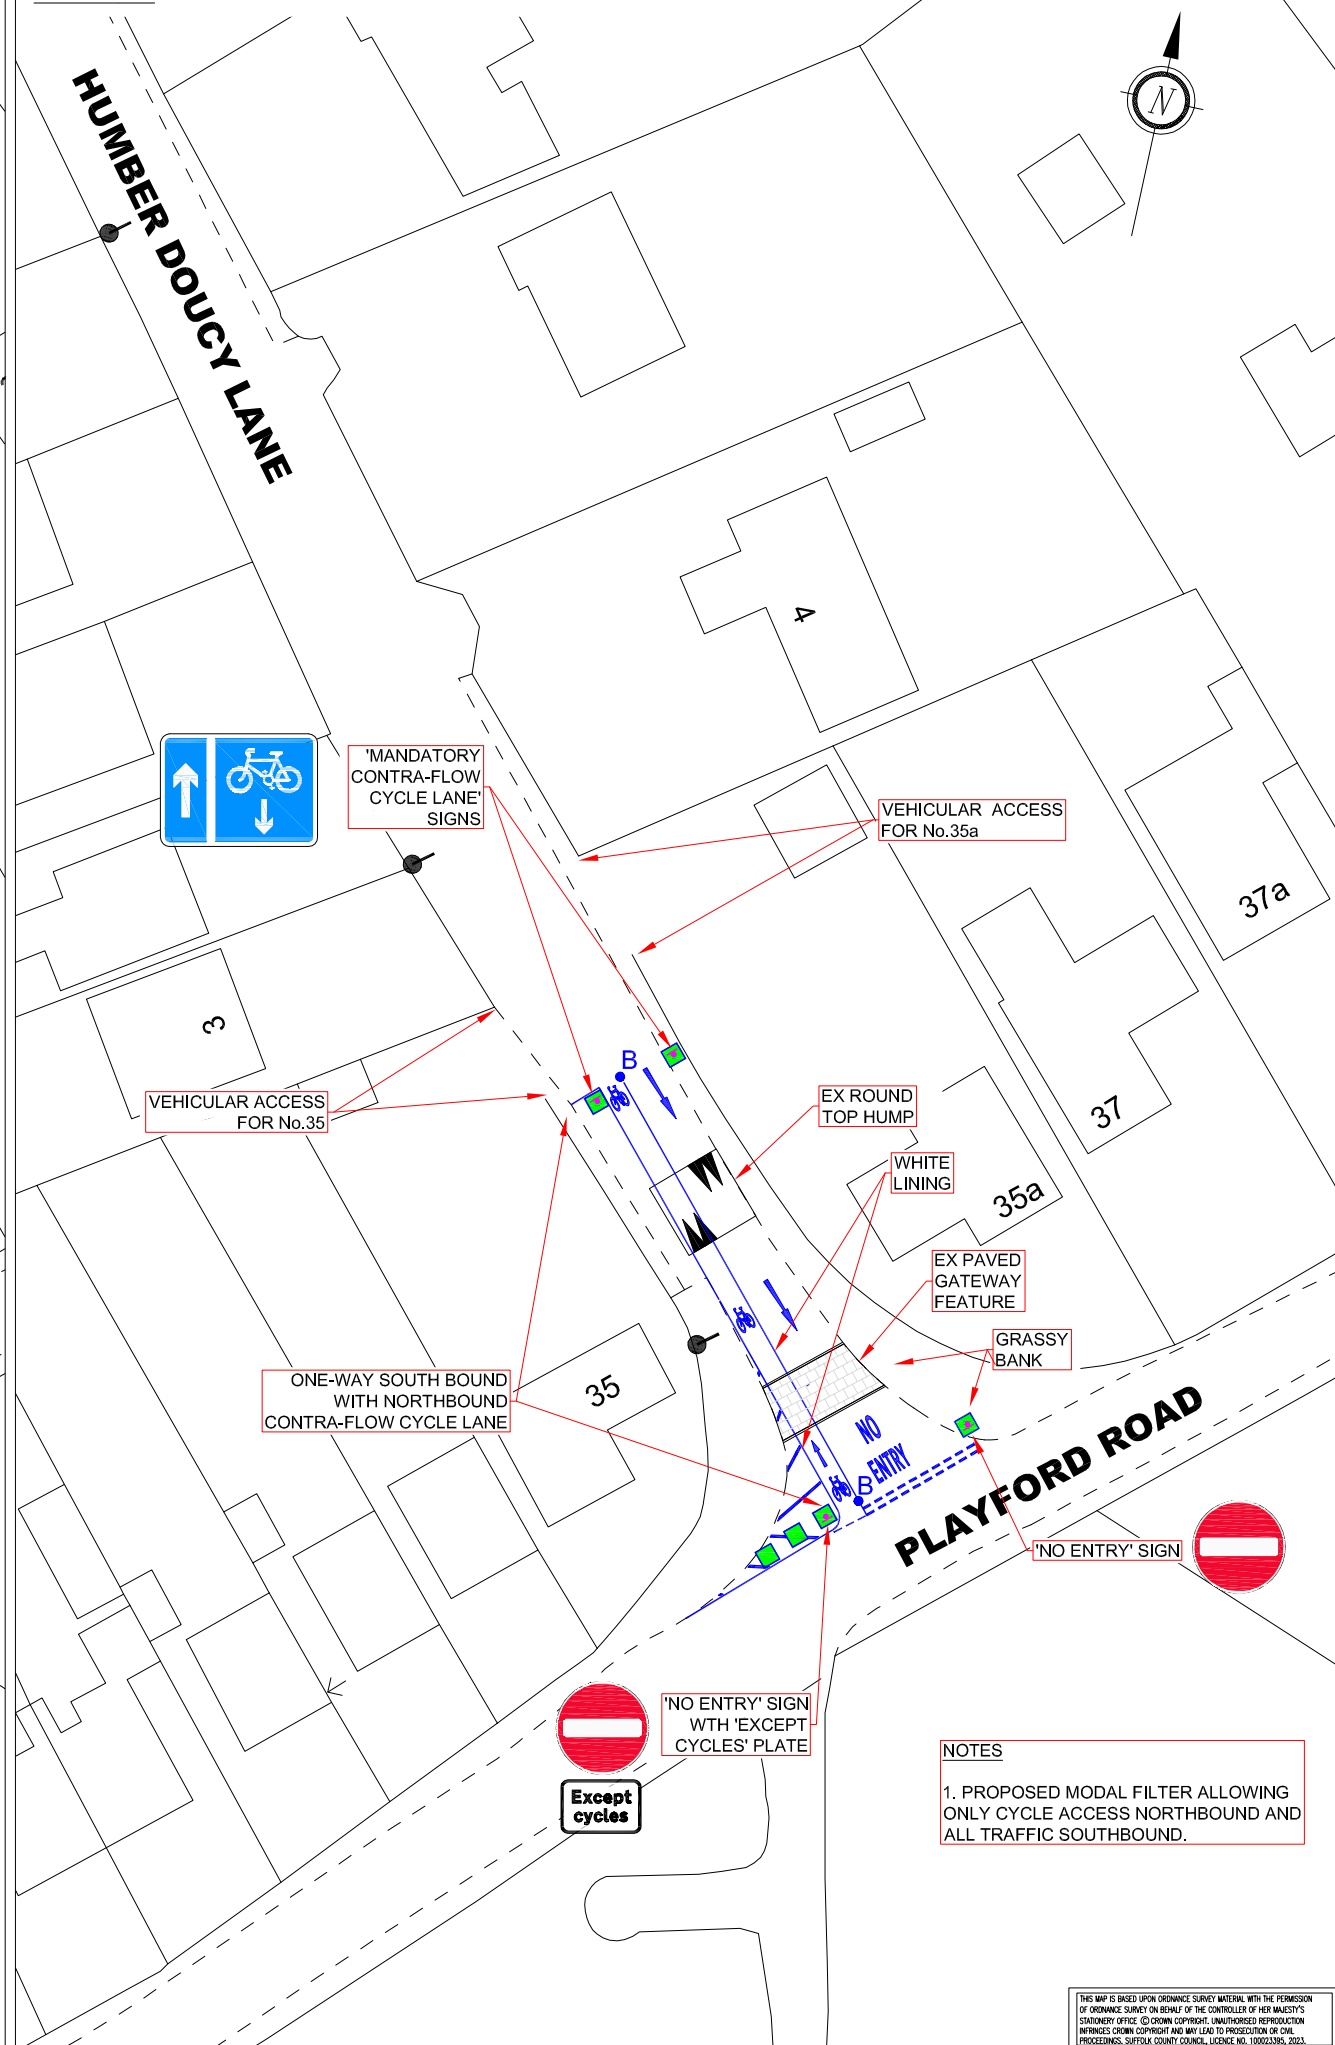

**RESIDUAL DESIGN HAZARDS**

THE FOLLOWING HAS BEEN COLLECTED FROM THE PRE-CONSTRUCTION INFORMATION AND HIGHLIGHTS KNOWN RESIDUAL HAZARDS.

**KEY**

HS-R = HEALTH AND SAFETY RISK REFERENCE NUMBER  
E-R = ENVIRONMENT RISK REFERENCE NUMBER

PLEASE DELETE / AMEND THIS TEXT TO SUIT (EXAMPLE ENTRY BELOW)

HS-R01 - OVERHEAD ELECTRICITY CABLES (15kV)  
E-R01 - PROTECTED SPECIES (ORCHIDS)

**KEY**

EXISTING STREET LIGHT

PLANTER 1.2m x 1.2m PLAN DIMENSIONS

NEW TRAFFIC SIGN(S) ATTACHED TO NEW SIGN POST

NEW BOLLARD WITH CYCLE LOGO

STATUS : FOR CONSULTATION  
ISSUE : PRELIMINARY DESIGN

REVISION(S)	REV.	DATE	INTL.
MINOR SIGNAGE AMENDMENTS	4	0523	GER
MINOR AMENDMENTS	3	0523	GER
LOCATION OPTION 1 REMOVED	2	0523	GER
LOCATION OPTION 3 ADDED	1	0323	GER



**PROJECT TITLE**  
HUMBER DOUCY LANE, IPSWICH  
EXPERIMENTAL MODAL FILTER

**DRAWING TITLE**  
MODAL FILTER OPTIONS

ORIGINATOR	CHECKER	DESIGNER	REVIEWER
GER	TBC1	GER	TBC2
SCALE(S)	ORIGINAL SIZE A1	DATE	REVISION
AS SHOWN		MARCH 2023	
DRAWING NUMBER	218385-ATF3-HUMB-SK9901		4