



FOOTWAY EDGING. TYPE A

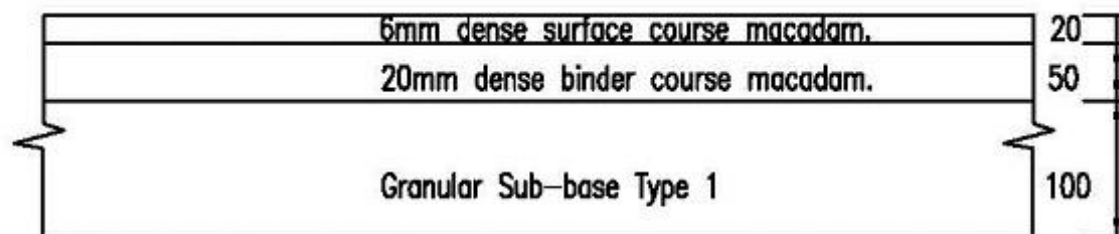

Construction Type A
Footways, Cycleways and Pedestrian Crossings

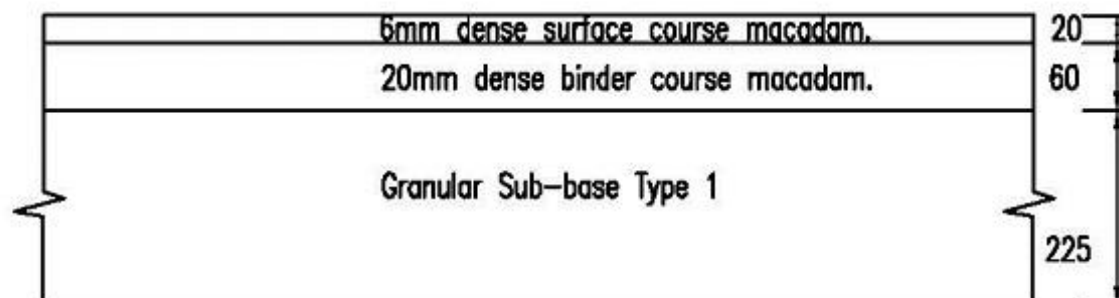

Construction Type B
Domestic Vehicular Crossing

NOTES

1. Asphalt to B.S.594, Bitumen macadam to B.S.4987. Concrete and sub-base to relevant spec requirements. Compaction of materials to relevant Clause of specification. Precast concrete edgings and precast concrete flags to B.S.7263.
2. Width of footways as shown on layout drawings.
3. Full width of formation to be treated with an approved herbicide.
4. All dimensions in millimetres.
5. On clay subgrades, the depth of sub-base to be increased by 75mm, in accordance with Cl.10.4.3.b.

SUFFOLK COUNTY COUNCIL

Revisions	Date	Inl.	No.	TITLE	Drawn WS	Ch'd.
New Issue			A	ALTERNATIVE FOOTWAY CONSTRUCTION AND EDGING TYPES.	Ex'd.	App'd.
Title block & Material	03/04	J.G	B		Scale N.T.S.	Date 5/02
description amended.					Drg. No.	10/103B

Director of Environment & Transport