


File Path C:\Users\Susan.Broom\Kier\RoadZone - Design\195521 - SLB - Oulton Division Speed Limits\3 - Drawings\AutoCAD\195521-0100-01a.dwg  
Plot date 20/04/2021

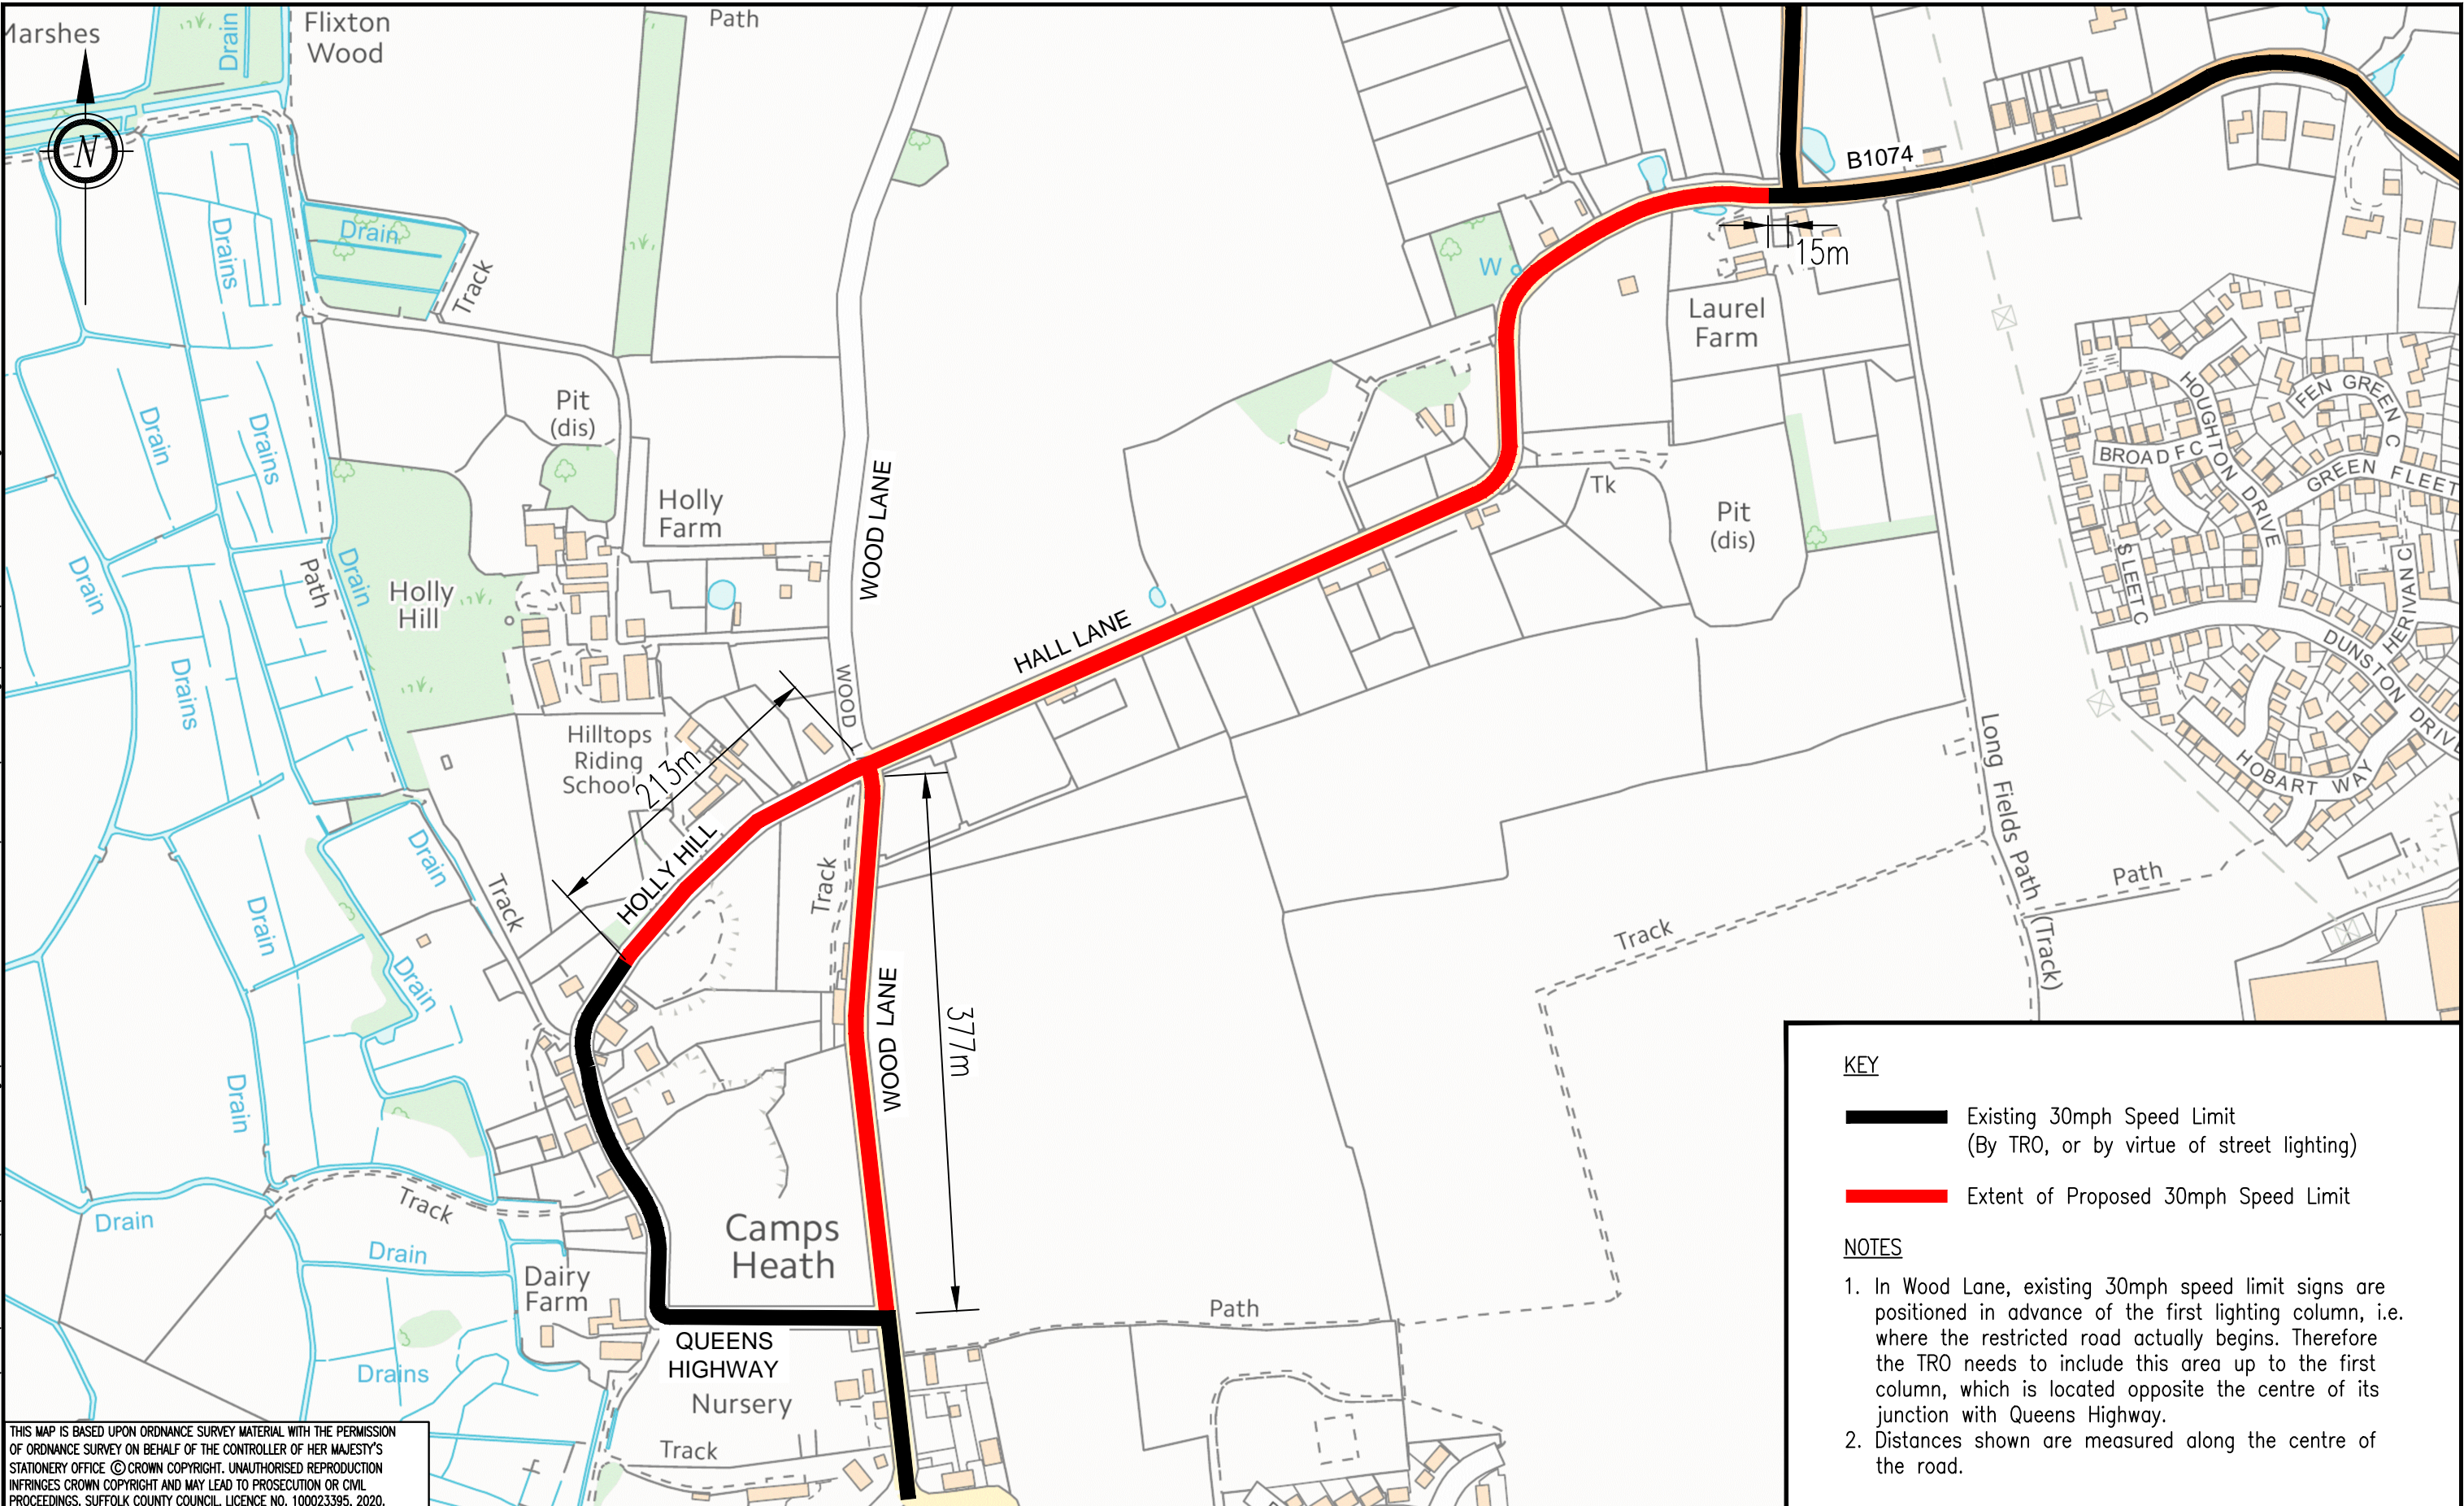

THIS MAP IS BASED UPON ORDNANCE SURVEY MATERIAL WITH THE PERMISSION OF ORDNANCE SURVEY ON BEHALF OF THE CONTROLLER OF HER MAJESTY'S STATIONERY OFFICE ©CROWN COPYRIGHT. UNAUTHORISED REPRODUCTION INFRINGES CROWN COPYRIGHT AND MAY LEAD TO PROSECUTION OR CIVIL PROCEEDINGS. SUFFOLK COUNTY COUNCIL. LICENCE NO. 100023395, 2020.

KEY

- Existing 30mph Speed Limit (By TRO, or by virtue of street lighting)
- Extent of Proposed 30mph Speed Limit

NOTES

- In Wood Lane, existing 30mph speed limit signs are positioned in advance of the first lighting column, i.e. where the restricted road actually begins. Therefore the TRO needs to include this area up to the first column, which is located opposite the centre of its junction with Queens Highway.
- Distances shown are measured along the centre of the road.



**Suffolk Highways**  
*your roads, our business*

Phoenix House, 3 Goddard Road, Ipswich, Suffolk IP1 5NP.  
Highways enquiries: 0345 606 6171 [www.suffolk.gov.uk/highways](http://www.suffolk.gov.uk/highways)

CLIENT



**Suffolk**  
County Council

REVISION(S)			
Church Avenue amended to Wood Lane	A	4/21	SLB
DESCRIPTION	REV.	DATE	INTL.

PROJECT TITLE	
OULTON DIVISION SPEED LIMITS HALL LANE, WOOD LANE & HOLLY HILL PROPOSED 30 MPH SPEED LIMITS	
DRAWING TITLE	
CONSULTATION PLAN	

ORIGINATOR	CHECKER	DESIGNER	REVIEWER
SLB	JWW	SLB	GER
SCALE(S) ORIGINAL SIZE A3		DATE	
NTS		23 SEPT 2020	
DRAWING NUMBER			REVISION
195521/0100/01			A