


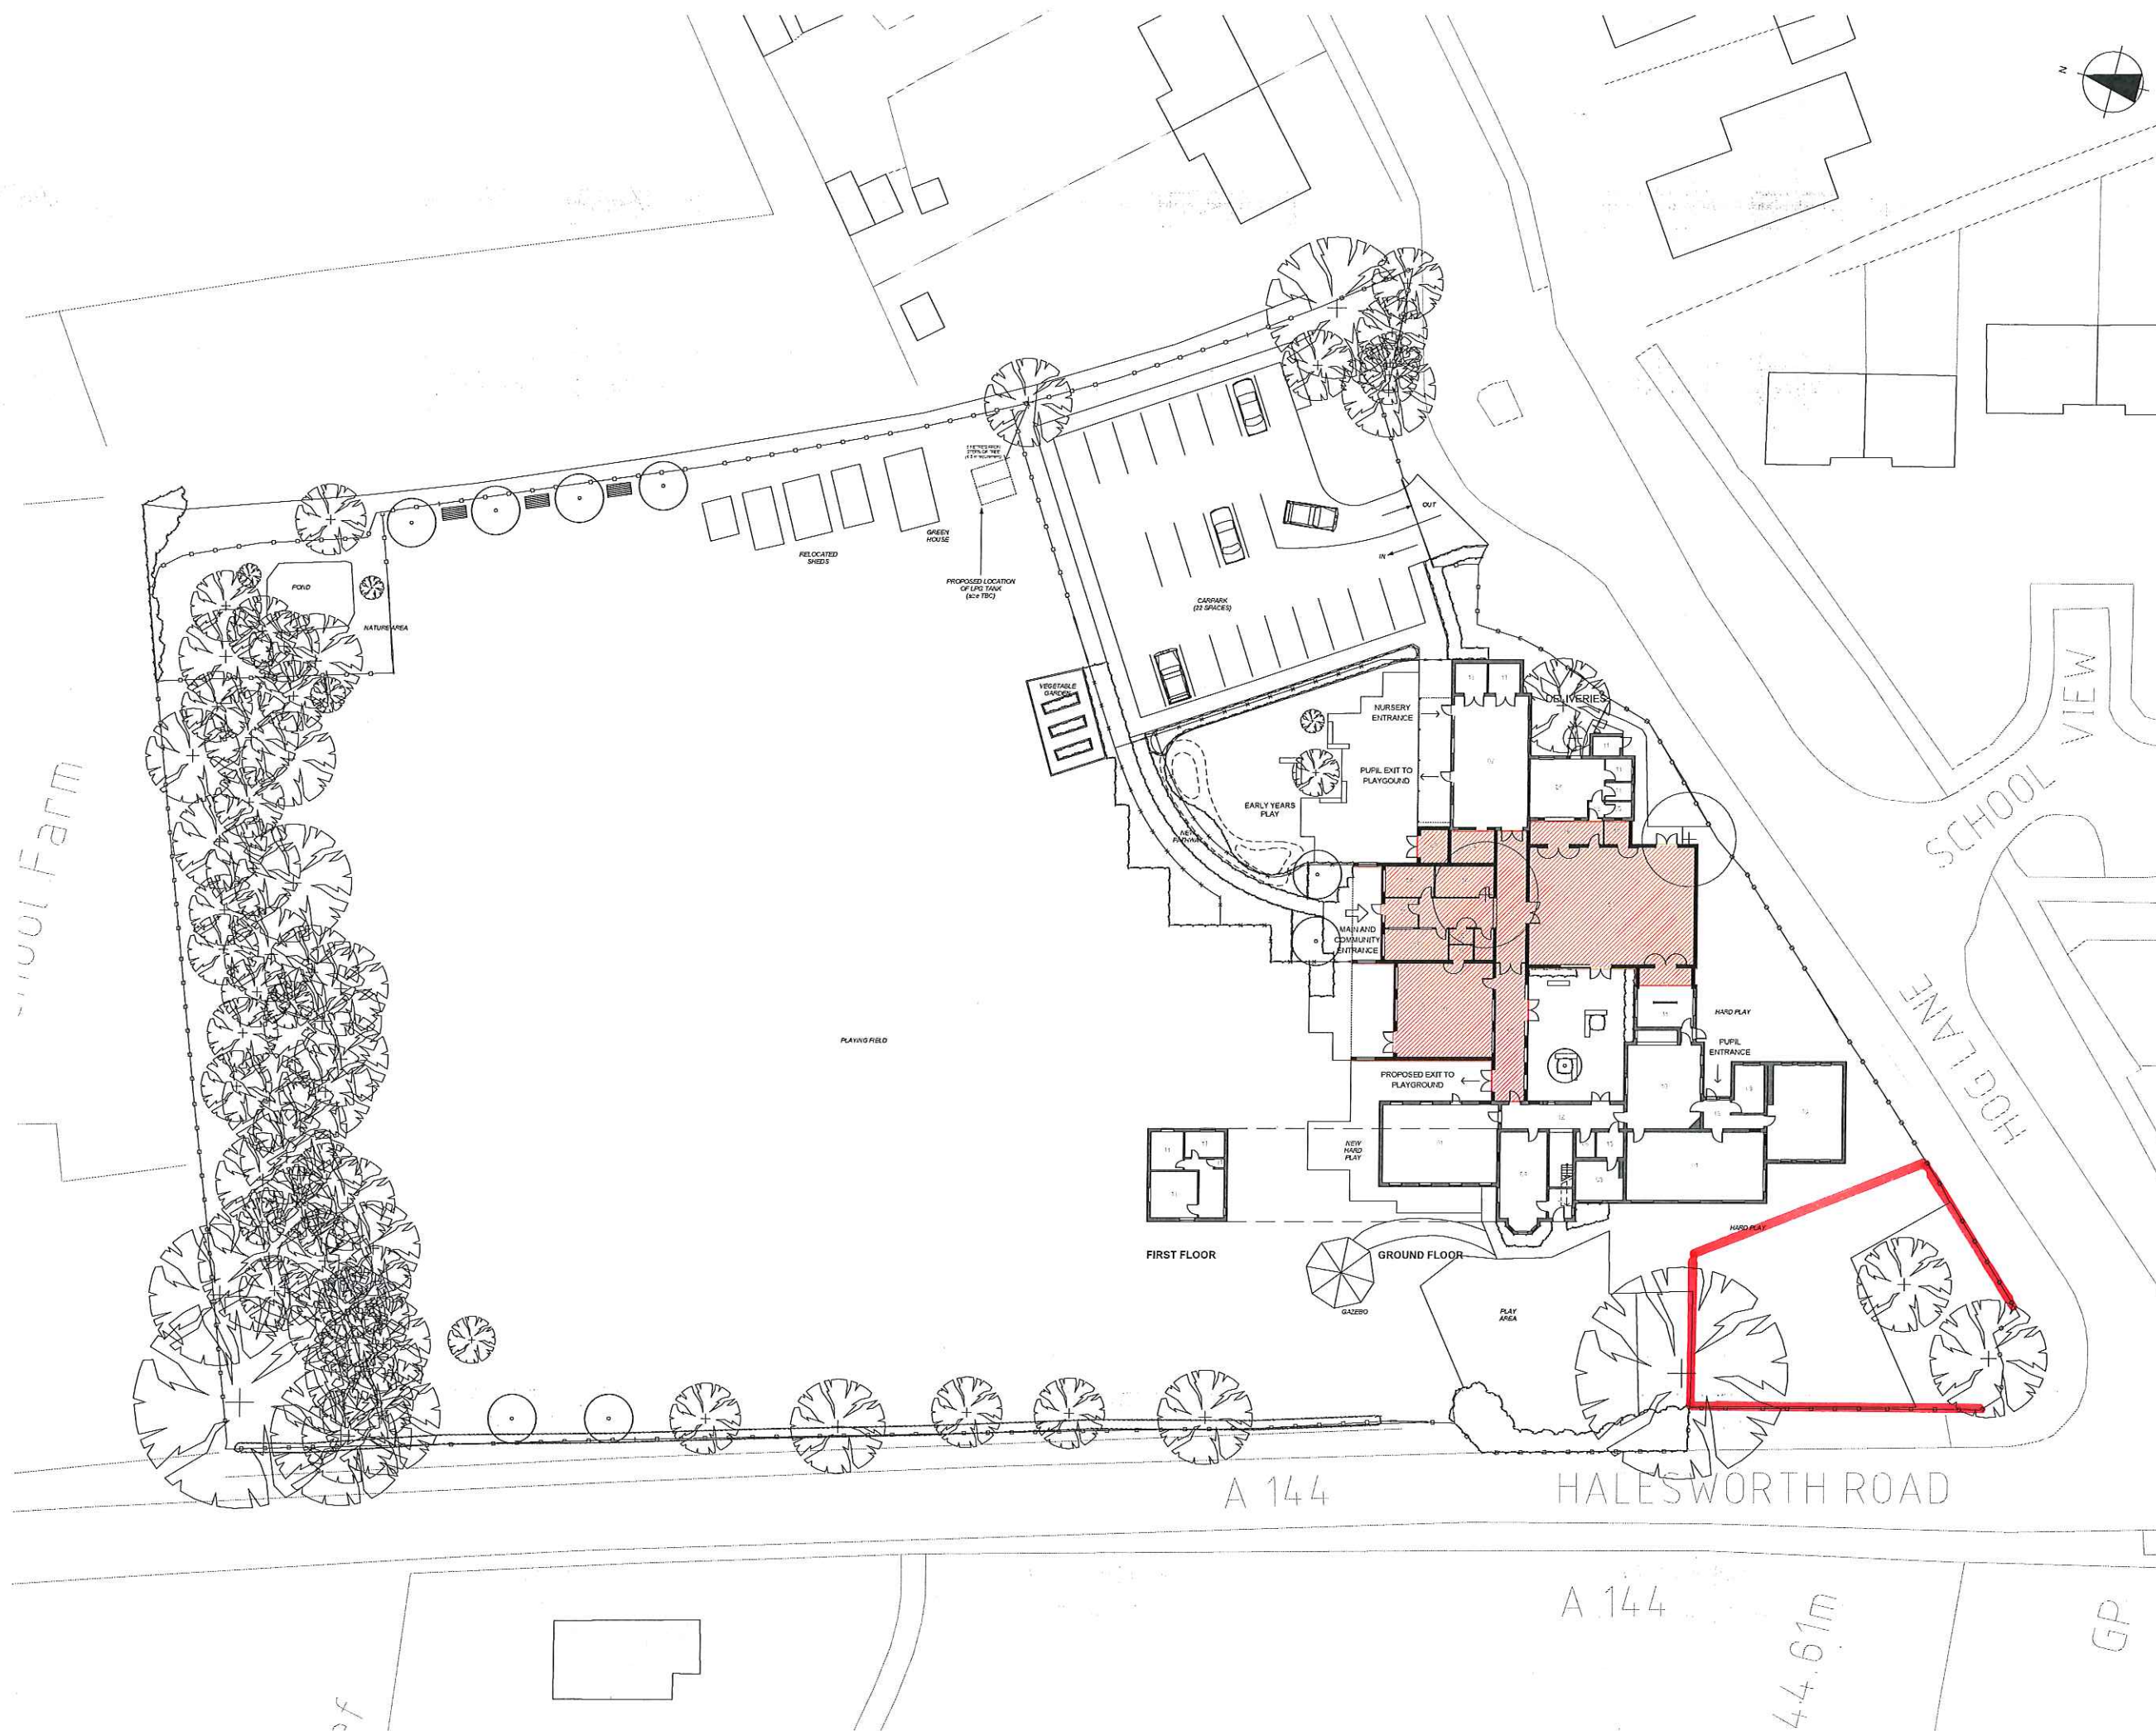

Figured dimensions to be followed, do not scale off this drawing.

All dimensions and levels to be checked on site by Contractor and site dimensions to be his responsibility.

Drawing errors and omissions to be reported to the Designer.

This drawing is to be read in conjunction with all relevant consultants' and/or specialist contractors' drawings and documents. Any variations or discrepancies are to be reported to the Designer before works commence.

REV	DATE	BY	DESCRIPTION	CHKD
D	15-06-10	LM	LPG TANK REPOSITIONED AND RESIZED TO SUIT CALOR GAS REQUIREMENTS.	NL
C	10-06-10	LM	LPG TANK REPOSITIONED DUE TO TREE ROOTS. NOTES ADDED.	NL
B	28-05-10	LM	HIGH LEVEL WINDOW IN HALL REMOVED, DUE TO CONCERNS OF OVER HEATING. LPG TANK LOCATION ALTERED.	NL
A	21-05-10	LM	NORTH PORT CORRECTED. EXTERNAL WORKS ALTERED.	NL

- 01 Classroom
- 02 Nursery
- 03 Hall
- 04 Administration
- 05 Kitchen
- 06 Staff Toilets
- 07 Accessible W.C.
- 08 Pupil Toilets
- 09 Plant
- 10 Library / ICT
- 11 Storage
- 12 Circulation
- 13 Classroom
- 14 Group Room
- 15 Secure Lobby
- 16 Secretary
- 17 Community Kitchen

- KEY
- + Removed Trees
 - Existing Walls
 - New Walls
 - Existing Building
 - Proposed Extension

PLANNING

Resource Management
Corporate Property
DESIGN & SUSTAINABILITY

Andrew Rowe Design Sustainability & Access Manager
Endeavour House 8 Russell Road Ipswich IP1 2BX

email: laura.morris@suffolk.gov.uk
Tel: 01473 260912
Fax: 01473 216820
Web: www.suffolk.gov.uk

Assistant
Laura Morris

Project
ILKETSHALL ST LAWRENCE
SCHOOL EXTENSION AND
REFURBISHMENT WORKS

Drawing Title

PROPOSED BLOCK PLAN

Scales	Drawn	Checked	Date
1:250 A1/A1 Size	LM	NL	05-2010

Project Number	Drawing Number
AAA-0048	A02/05D