



CONSULTATION PLAN - STOWMARKET, RECREATION GROUND

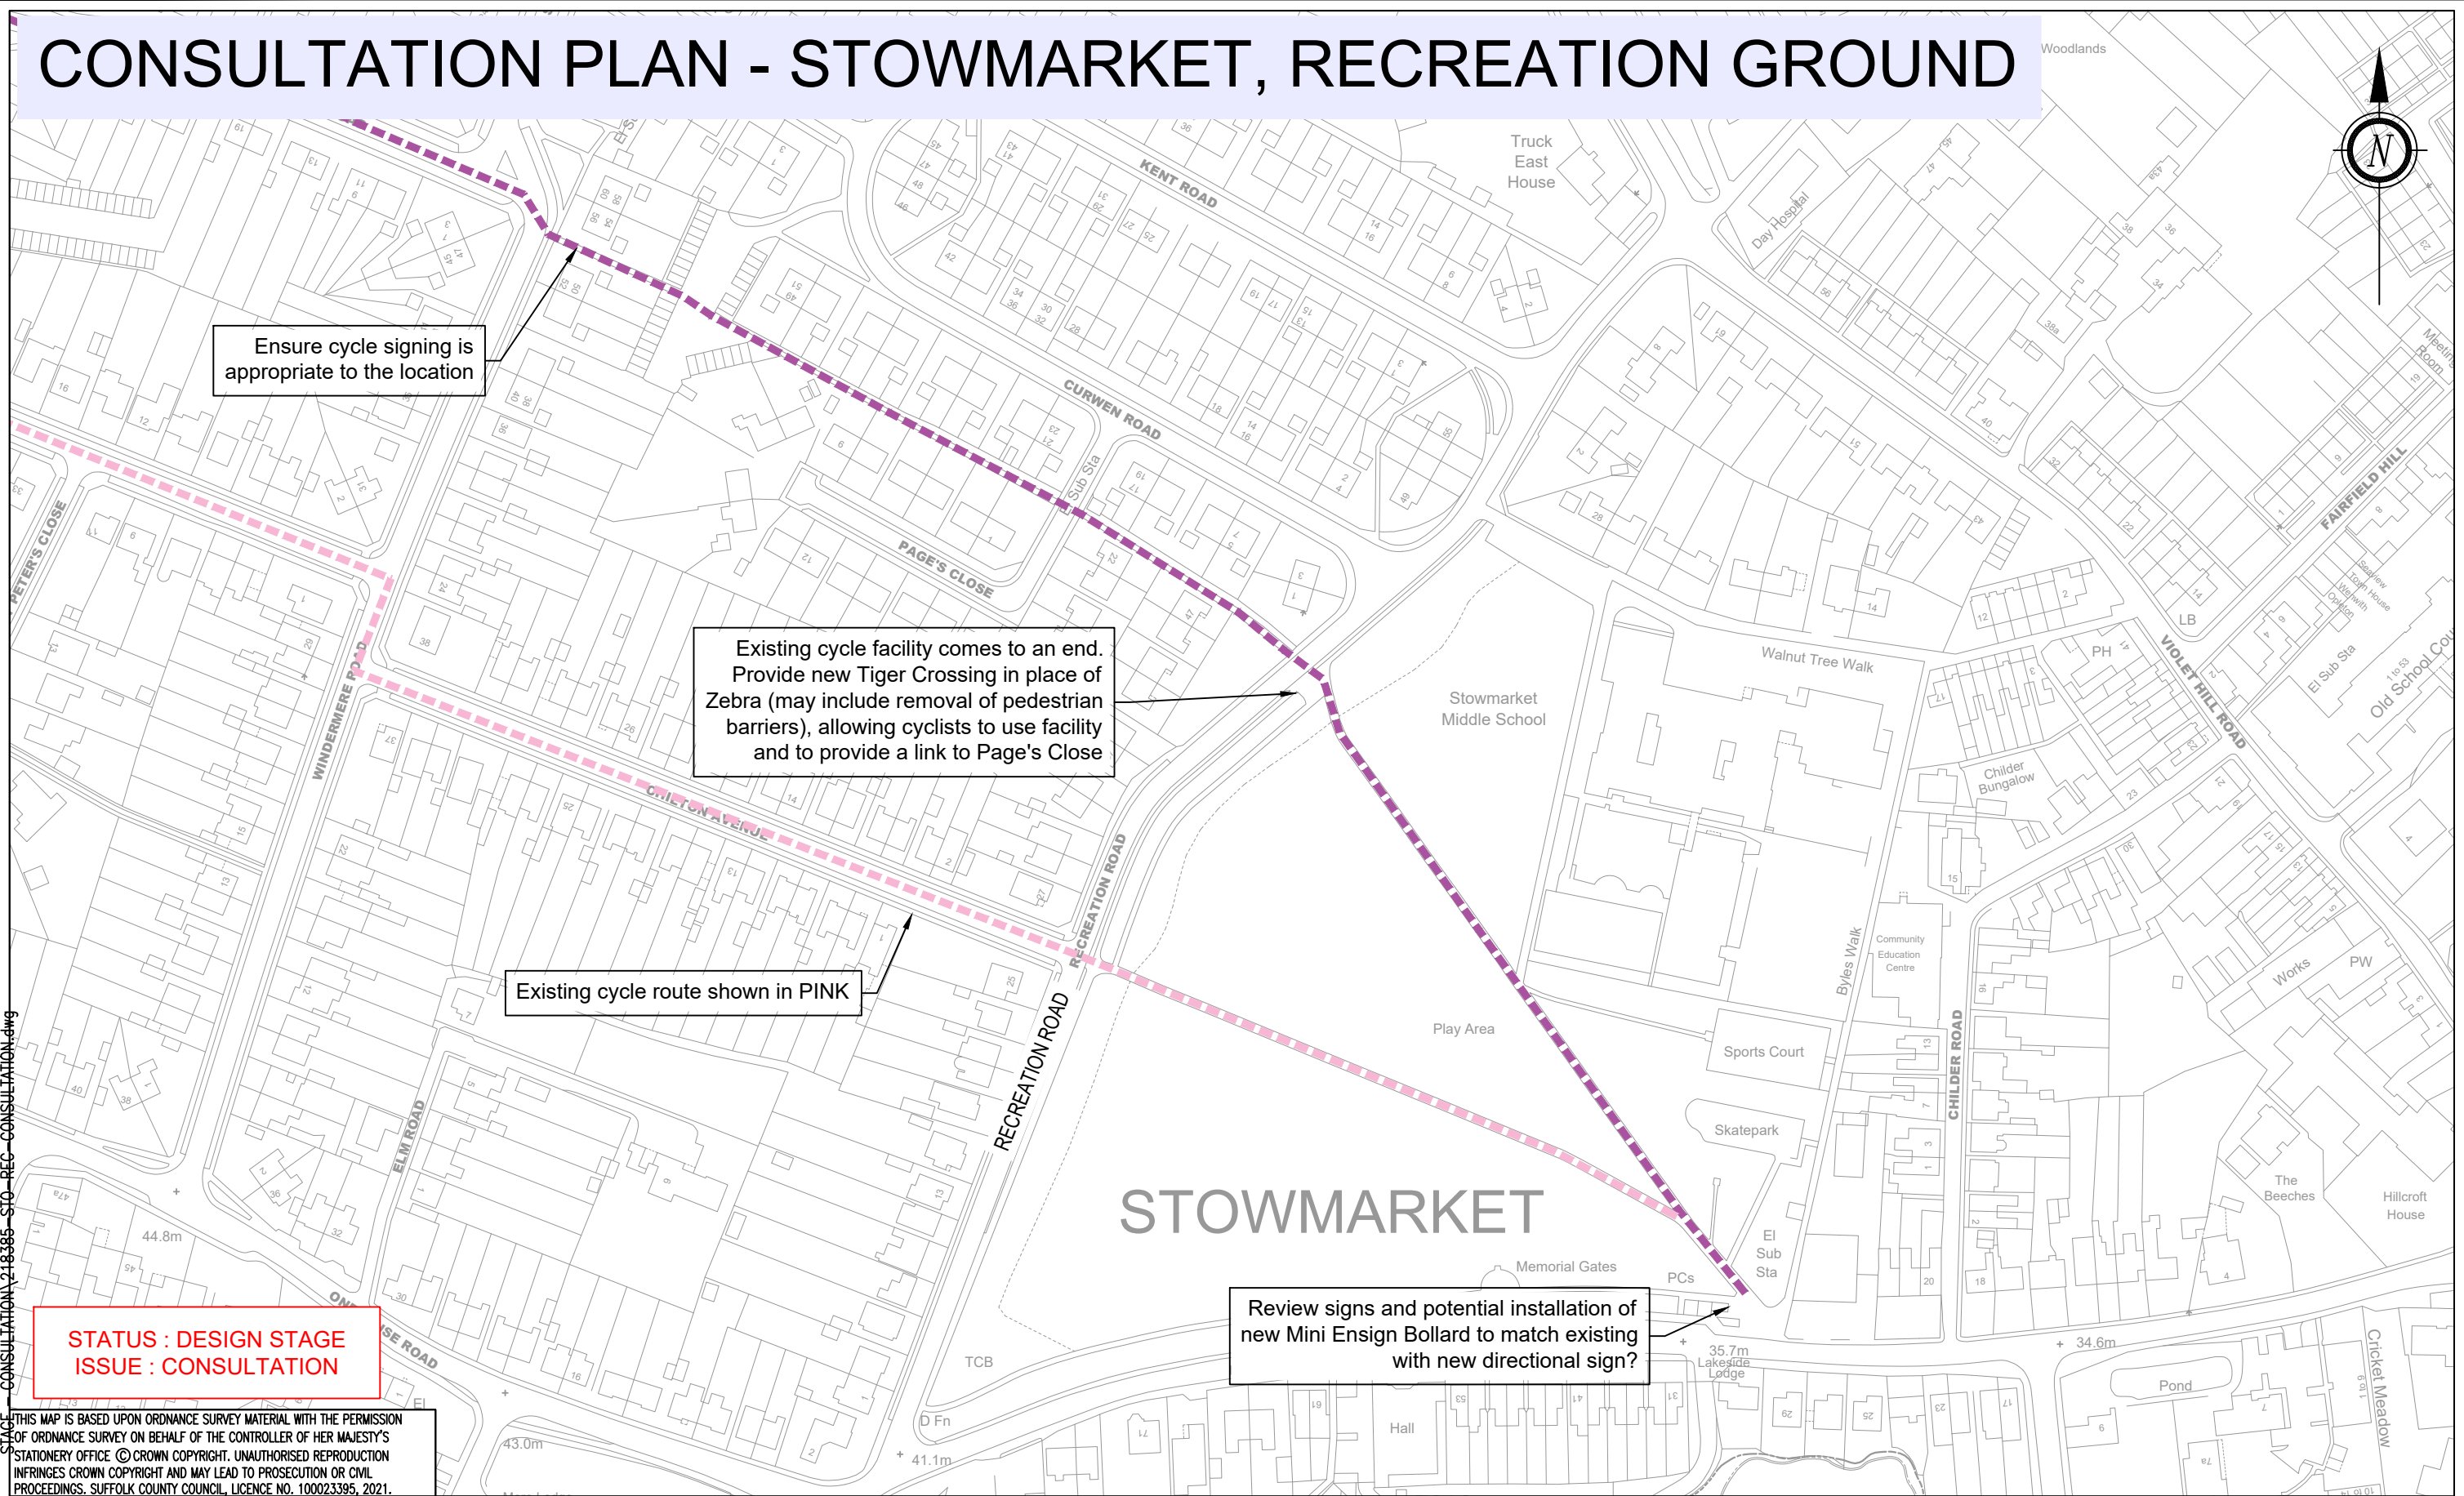

STATUS : DESIGN STAGE
ISSUE : CONSULTATION

THIS MAP IS BASED UPON ORDNANCE SURVEY MATERIAL WITH THE PERMISSION OF ORDNANCE SURVEY ON BEHALF OF THE CONTROLLER OF HER MAJESTY'S STATIONERY OFFICE © CROWN COPYRIGHT. UNAUTHORISED REPRODUCTION INFRINGES CROWN COPYRIGHT AND MAY LEAD TO PROSECUTION OR CIVIL PROCEEDINGS. SUFFOLK COUNTY COUNCIL, LICENCE NO. 100023395, 2021.

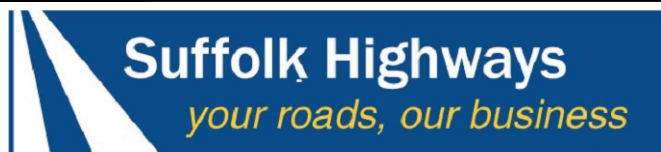

Suffolk Highways
your roads, our business

Phoenix House, 3 Goddard Road, Ipswich, Suffolk IP1 5NP.
Highways enquiries: 0345 606 6171 www.suffolk.gov.uk/highways




Suffolk
County Council

REVISION(S)				PROJECT TITLE	ORIGINATOR	CHECKER	DESIGNER	REVIEWER
				ACTIVE TRAVEL FUND TRANCHE 2 RECREATION GROUND, STOWMARKET	JWW		JWW	
					SCALE(S) ORIGINAL SIZE A3 NTS	DATE FEBRUARY 2021		
DESCRIPTION				DRAWING TITLE	DRAWING NUMBER			REVISION
				CONSULTATION PLAN	218385-STO-REC-0100-001			-


CONSULTATION PLAN - STOWMARKET, RECREATION GROUND

File Path C:\Users\joshua.white\Kier\RoadZone - Design\218385 - JW - ACTIVE TRAVEL T2 DESIGN RESOURCE\218385 - STOWMARKET ST PETER'S\3 - Drawings (E)\DESIGN STAGE\CONSULTATION\218385-STO-REC-CONSULTATION.dwg
Plot date 26/08/2021

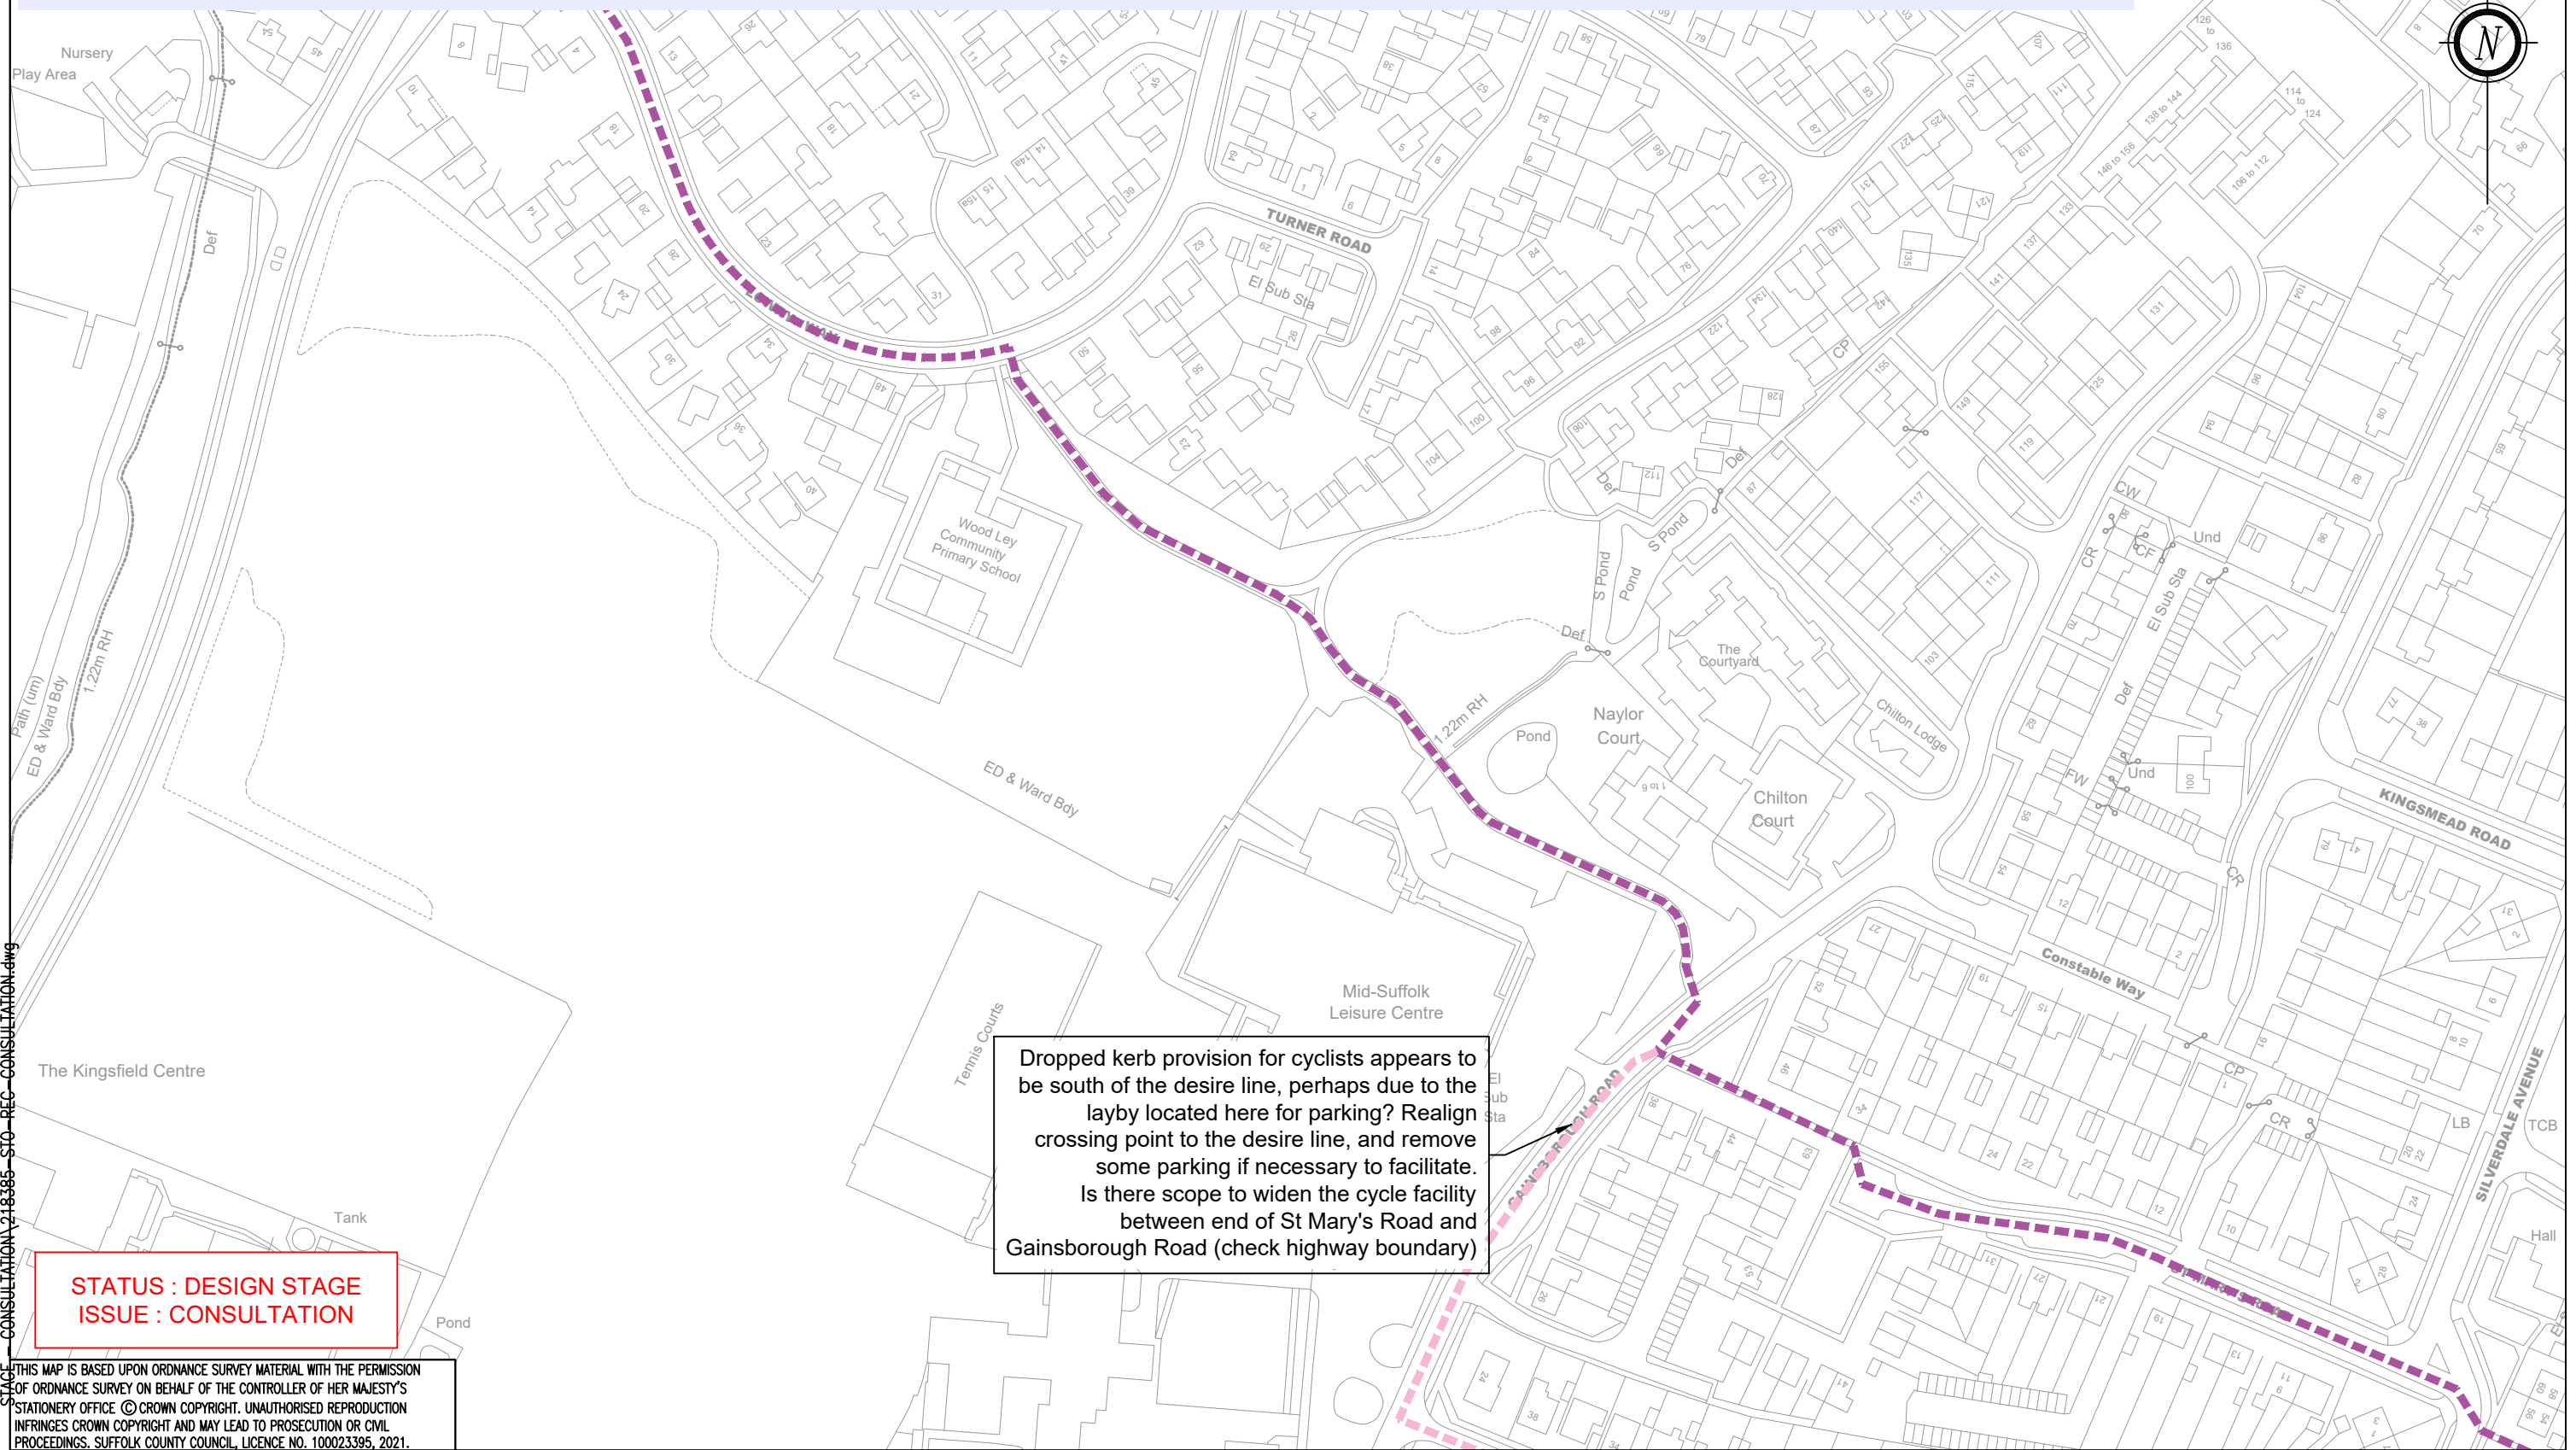

STATUS : DESIGN STAGE
ISSUE : CONSULTATION

THIS MAP IS BASED UPON ORDNANCE SURVEY MATERIAL WITH THE PERMISSION OF ORDNANCE SURVEY ON BEHALF OF THE CONTROLLER OF HER MAJESTY'S STATIONERY OFFICE. © CROWN COPYRIGHT. UNAUTHORISED REPRODUCTION INFRINGES CROWN COPYRIGHT AND MAY LEAD TO PROSECUTION OR CIVIL PROCEEDINGS. SUFFOLK COUNTY COUNCIL, LICENCE NO. 100023395, 2021.

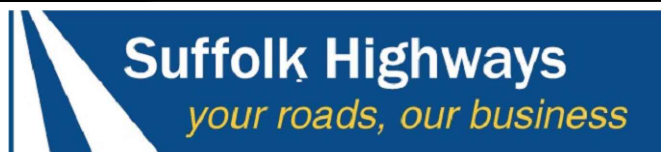

Suffolk Highways
your roads, our business

Phoenix House, 3 Goddard Road, Ipswich, Suffolk IP1 5NP.
Highways enquiries: 0345 606 6171 www.suffolk.gov.uk/highways



Suffolk
County Council

REVISION(S)				PROJECT TITLE	ORIGINATOR	CHECKER	DESIGNER	REVIEWER
				ACTIVE TRAVEL FUND	JWW		JWW	
				TRANCHE 2				
				RECREATION GROUND, STOWMARKET	SCALE(S) ORIGINAL SIZE A3		DATE	
					NTS		FEBRUARY 2021	
				DRAWING TITLE	DRAWING NUMBER			REVISION
DESCRIPTION	REV.	DATE	INTL.	CONSULTATION PLAN	218385-STO-REC-0100-002			-