

Proposed Elevations

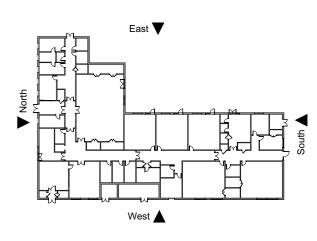

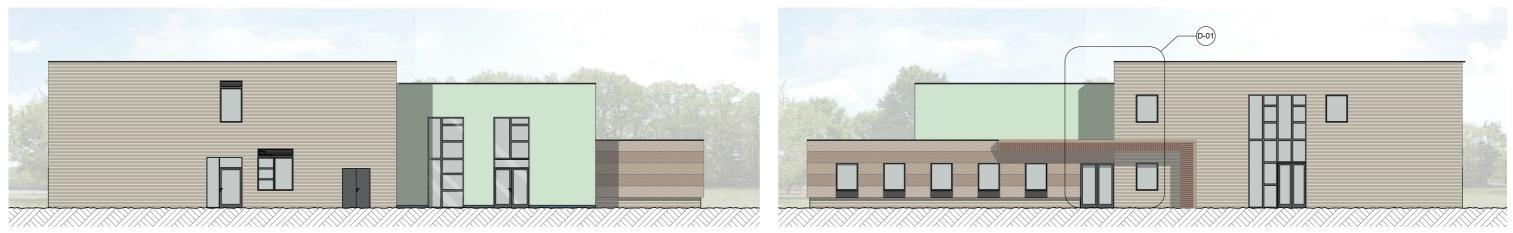

East Elevation



South Elevation North Elevation



West Elevation

Proposed New SEMH School, Moreton Hall, Bury St Edmunds.

Pre-Planning Consultation, please see www.suffolk.gov.uk/consultations or email schools@suffolk.gov.uk

