


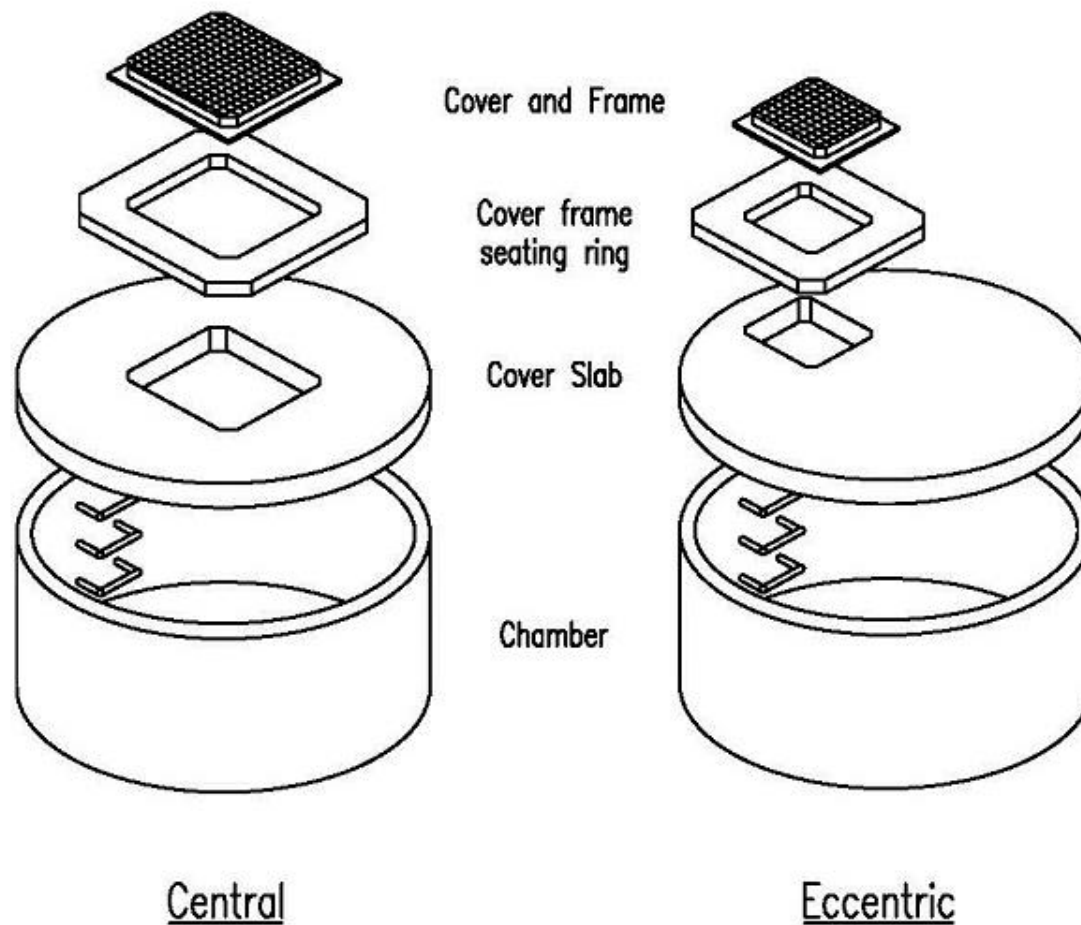

Shaft/chamber size (DN)	Position and size of access	
	Manhole less than 1.5m depth (cover level to pipe soffit – mm)	Manhole greater than or equal to 1.5m depth (cover level to pipe soffit – mm)
900 *	600 × 600 central	600 × 600 central
1050	750 × 750 central	600 × 600 eccentric
1200	750 × 600 eccentric **	750 × 600 eccentric
1500	1200 × 675 central	750 × 600 eccentric
1800	1200 × 675 eccentric	750 × 600 eccentric
2100	1200 × 675 eccentric	750 × 600 eccentric
2400	1200 × 675 eccentric	750 × 600 eccentric
3000	1200 × 675 eccentric	750 × 600 eccentric

**1200 × 675 permitted but not recommended

SUFFOLK COUNTY COUNCIL

Revisions	Date	Int.	No.	TITLE	Drawn WS	Ch'd.
					Ex'd.	App'd.
					Scale N.T.S.	Date 03/04
					Drg. No. 7/107	

ACCESS TO CHAMBERS