


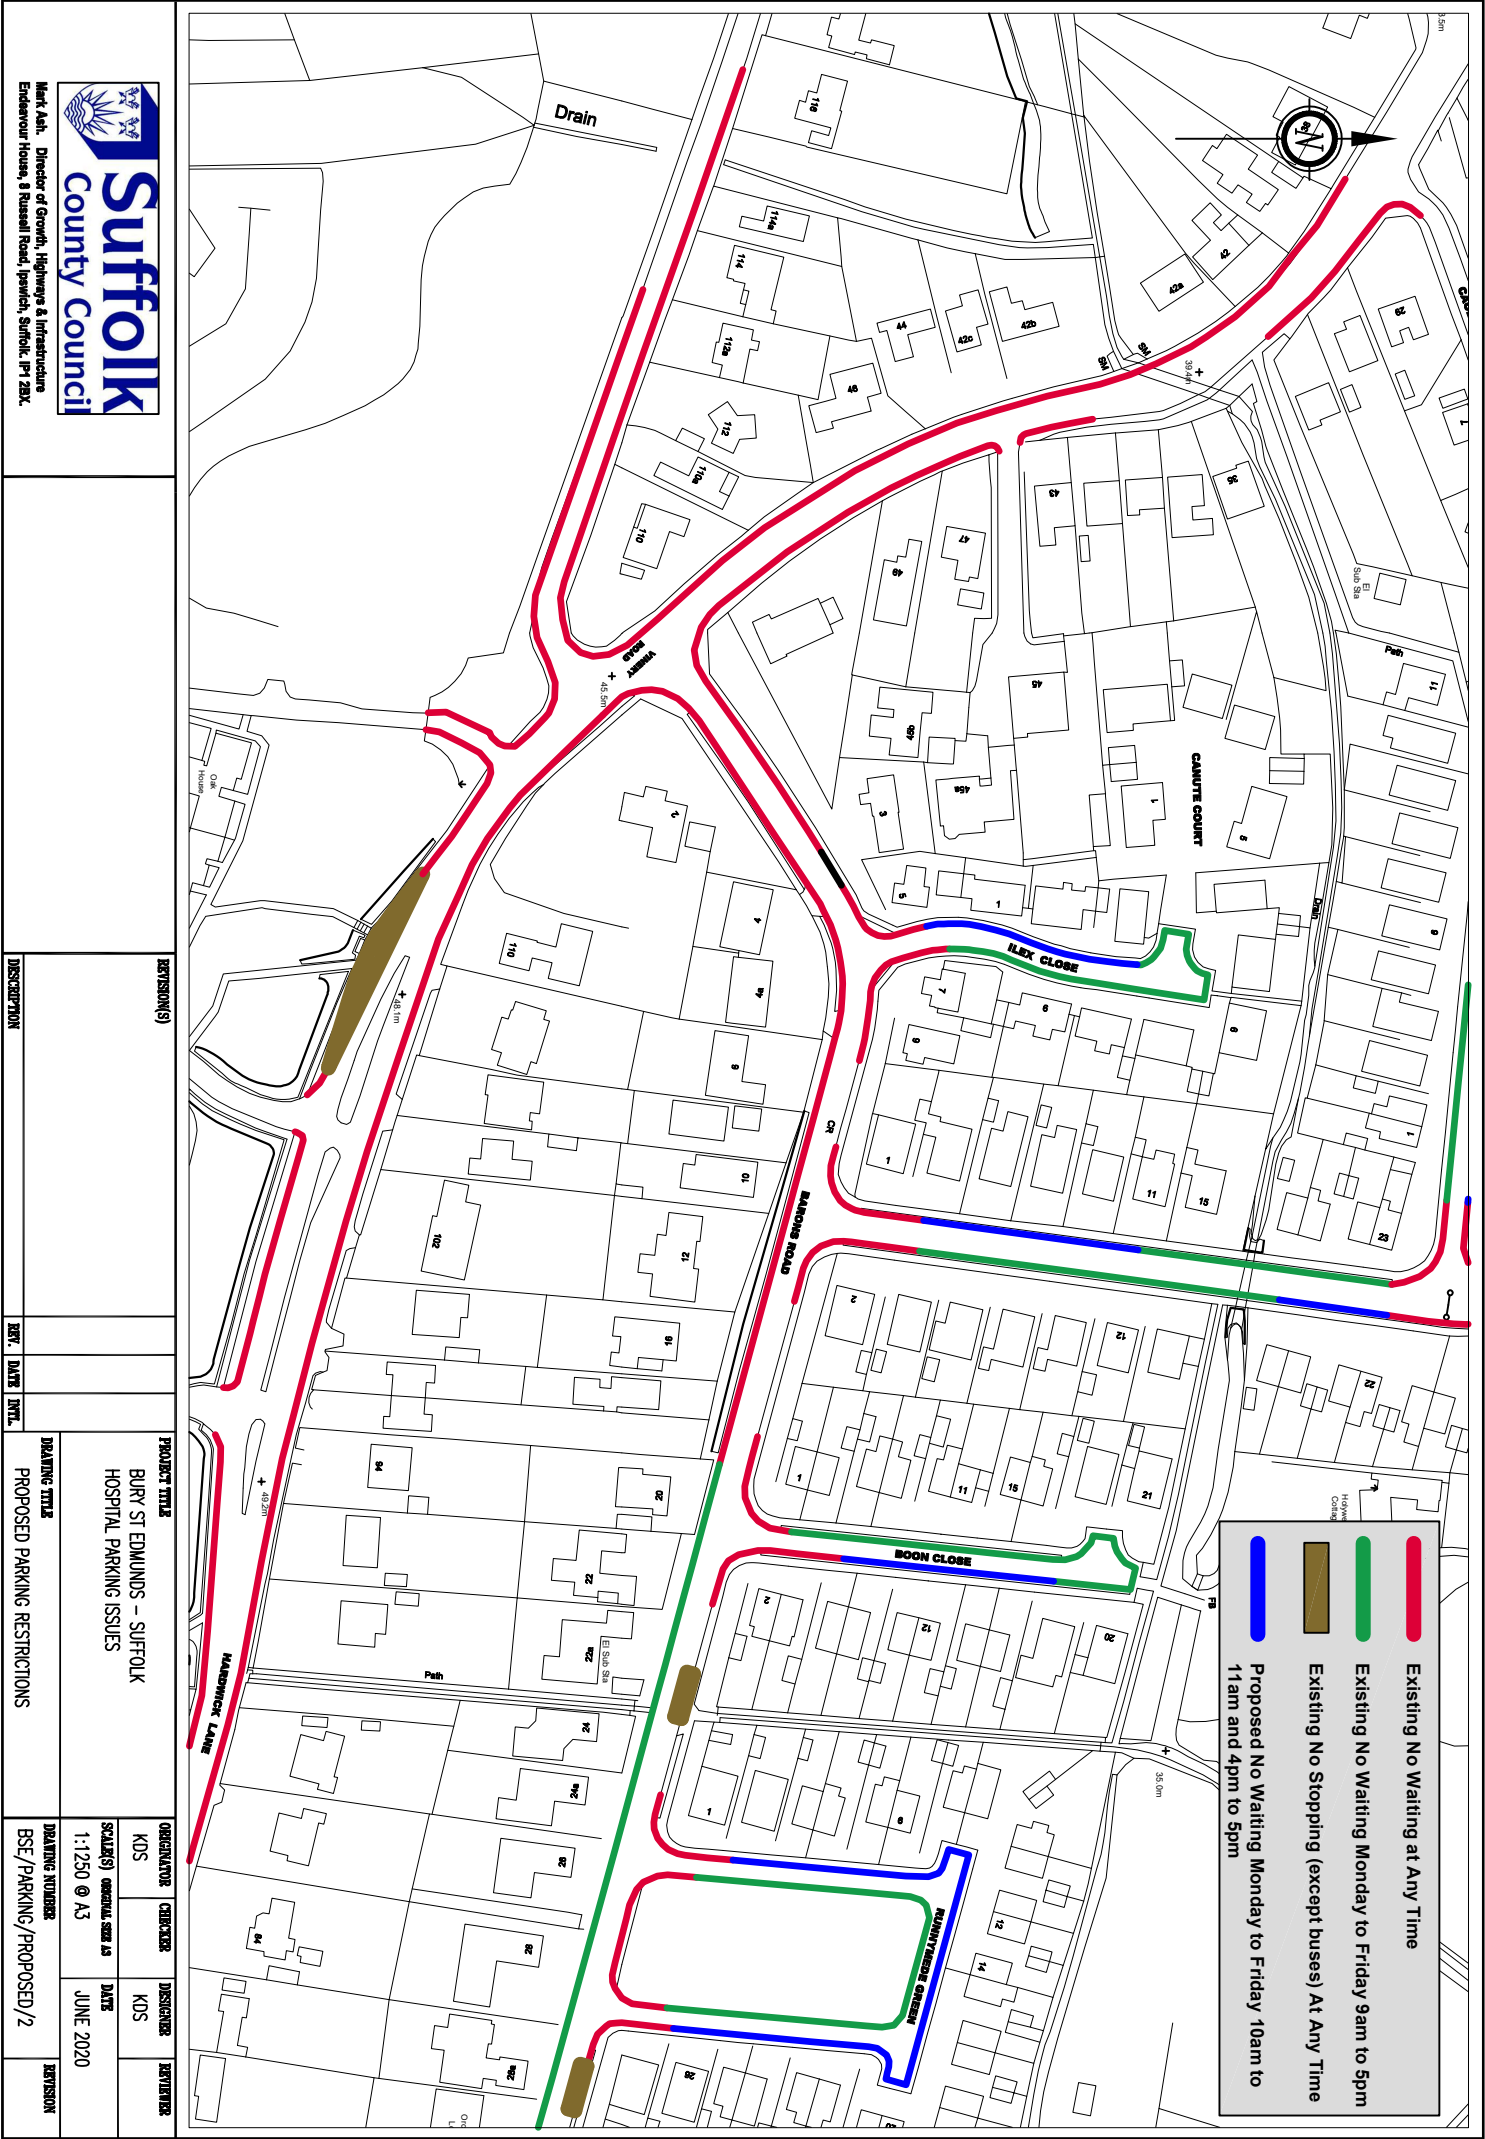

 Mark Ash, Director of Growth, Highways & Infrastructure Endeavour House, 8 Russell Road, Ipswich, Suffolk, IP1 2BX.		REVISION(S)		PROJECT TITLE		ORIGINATOR		DESIGNER		REVIEWER	
DESCRIPTION		REV.		BURY ST EDMUNDS - SUFFOLK HOSPITAL PARKING ISSUES		KDS		KDS			
DRAWING TITLE		DATE		PROPOSED PARKING RESTRICTIONS		SCALES(S)		DATE		DATE	
						1:1250 @ A3		JUNE 2020		JUNE 2020	
						DRAWING NUMBER		BSE / PARKING / PROPOSED / 2		REVISION	