


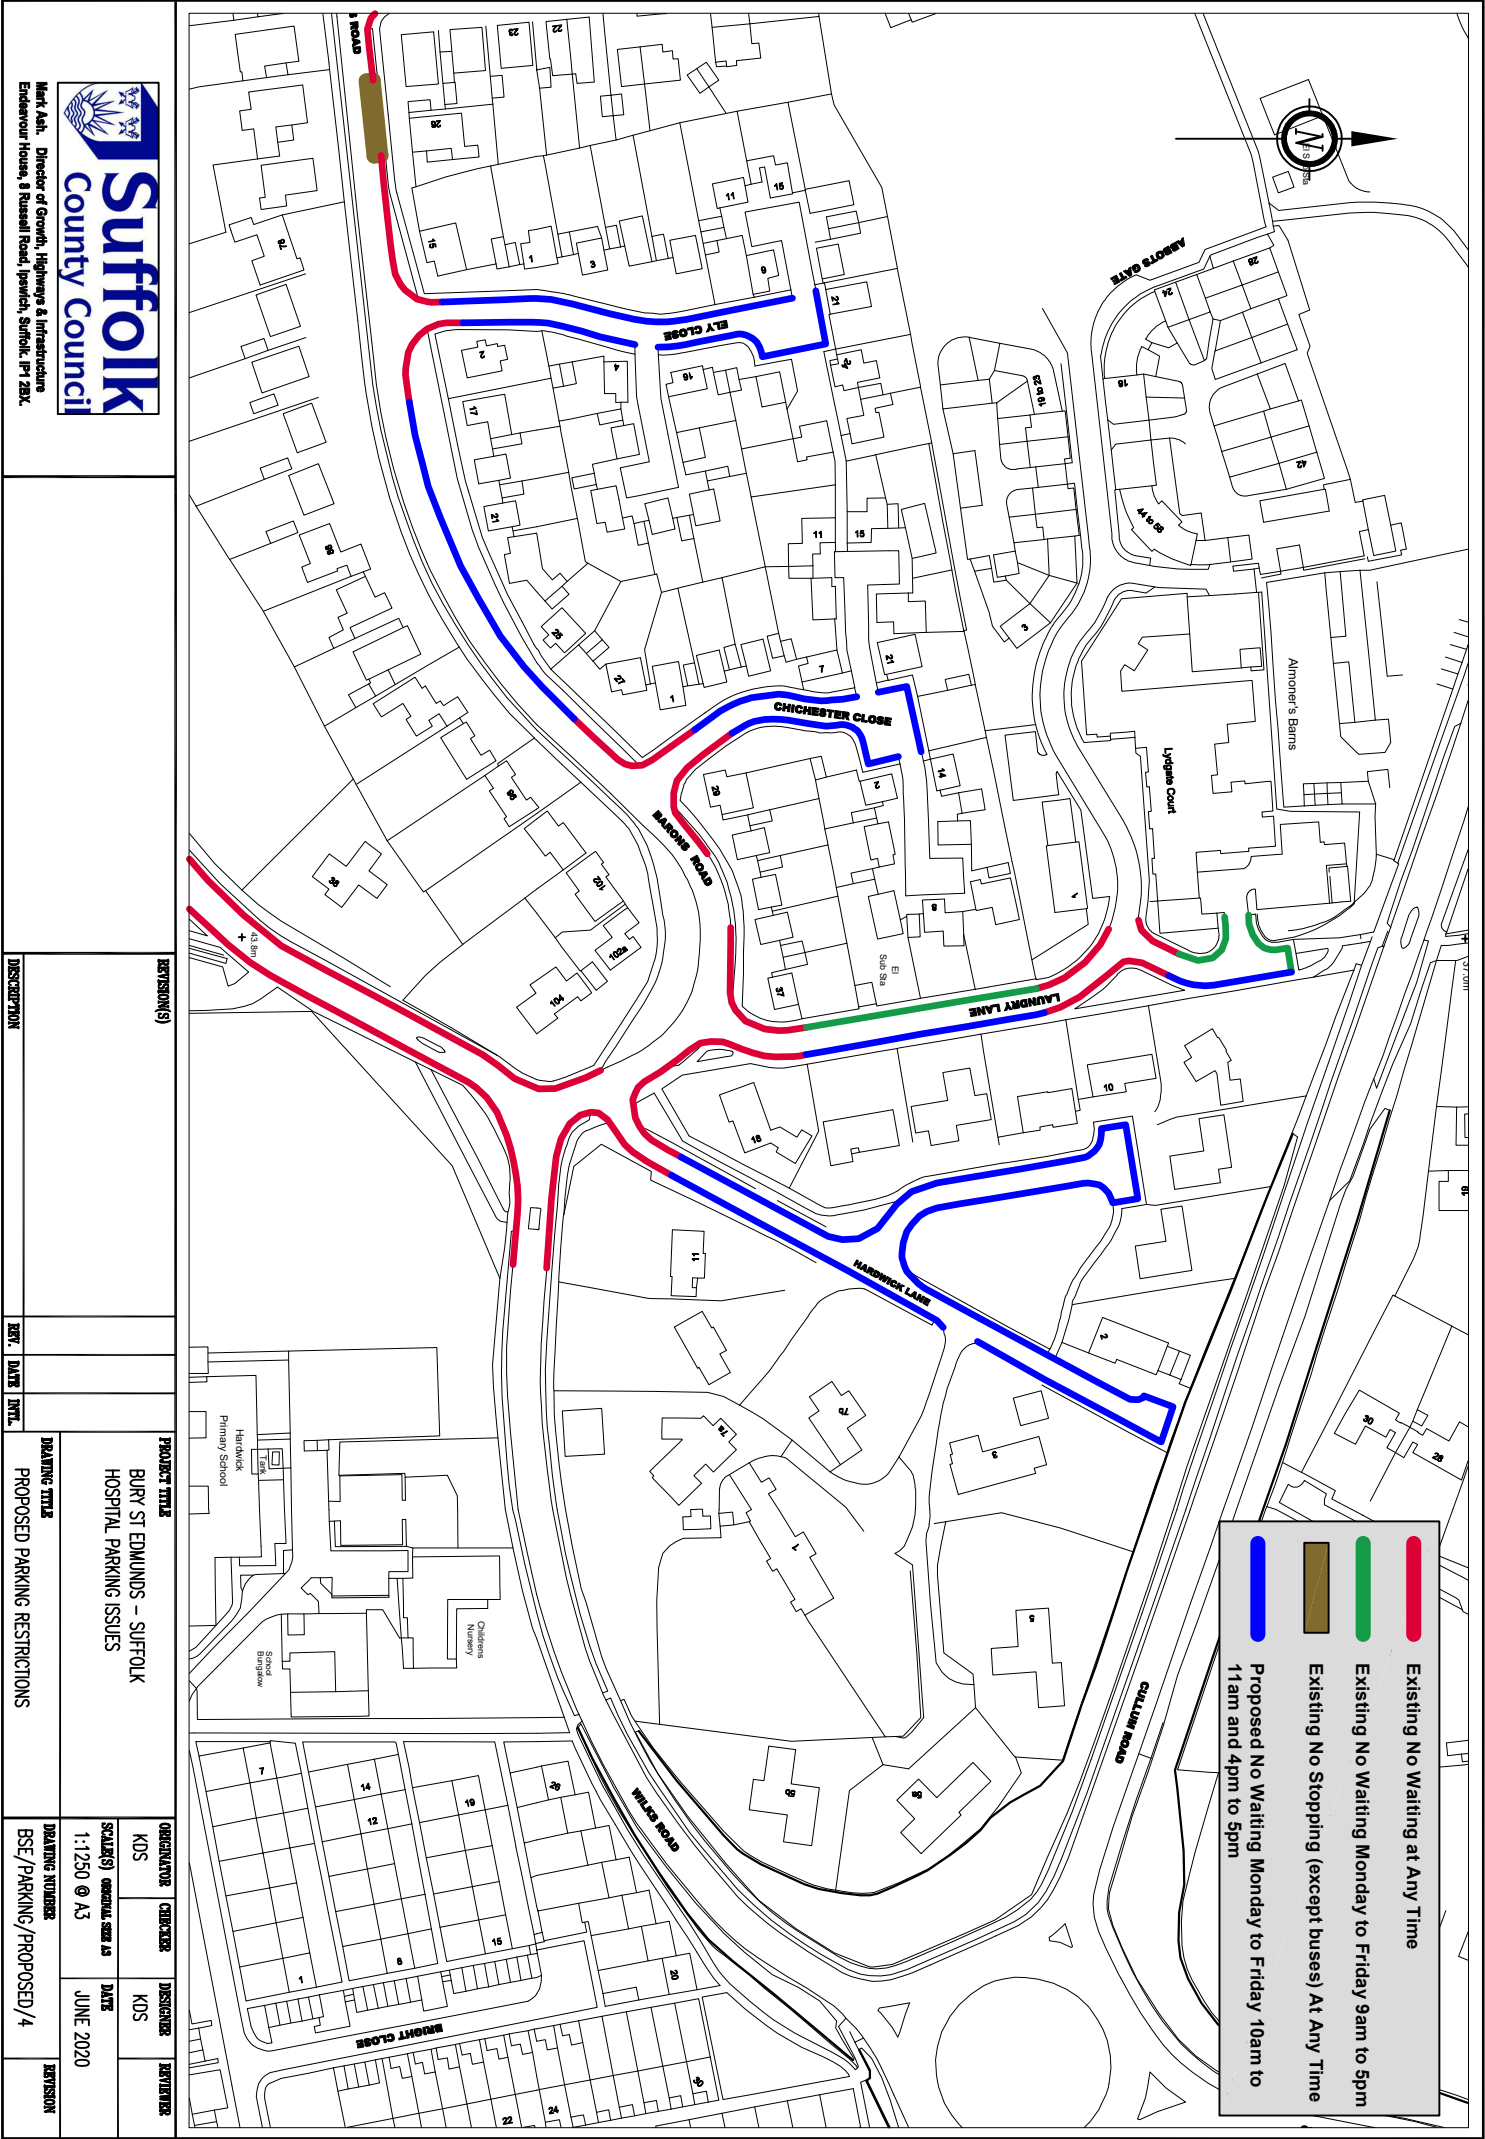

|   |  |                                                          |  |                      |  |                       |  |                                     |  |                 |  |
|---|--|----------------------------------------------------------|--|----------------------|--|-----------------------|--|-------------------------------------|--|-----------------|--|
|  <p><b>Suffolk</b><br/>County Council</p> <p>Mark Ash, Director of Growth, Highways &amp; Infrastructure<br/>Endeavour House, 8 Russell Road, Ipswich, Suffolk, IP1 2AX.</p> |  | <b>REVISION(S)</b>                                       |  | <b>PROJECT TITLE</b> |  | <b>ORIGINATOR</b>     |  | <b>DESIGNER</b>                     |  | <b>REVIEWER</b> |  |
| <b>DESCRIPTION</b>   |  | <b>REV.</b>                                              |  | <b>DATE</b>          |  | <b>DATE</b>           |  | <b>DATE</b>                         |  | <b>DATE</b>     |  |
| <b>PROPOSED PARKING RESTRICTIONS</b>   |  | <b>DRAWING TITLE</b>                                     |  | <b>SCALES</b>        |  | <b>ORIGINAL SCALE</b> |  | <b>DATE</b>                         |  | <b>DATE</b>     |  |
|   |  | <b>BURY ST EDMUNDS - SUFFOLK HOSPITAL PARKING ISSUES</b> |  | <b>1:1250 @ A3</b>   |  | <b>JUNE 2020</b>      |  | <b>BSE / PARKING / PROPOSED / 4</b> |  | <b>REVISION</b> |  |